

----- ZONING BOUNDARY

900 BEATTY STREET DE 406606

Date: 2002 10 22

Drawn: BP




City of Vancouver Planning Department

LDA
LAWRENCE DOYLE
ARCHITECT INC.

PROJECT BF
1 AND 2
VANCOUVER, B.C.
CONCORD PACIFIC

GROUND FLOOR PLAN

SCALE	1/16" = 1'-0"
DRAWN	...
CHECKED	...
APPROVED	...

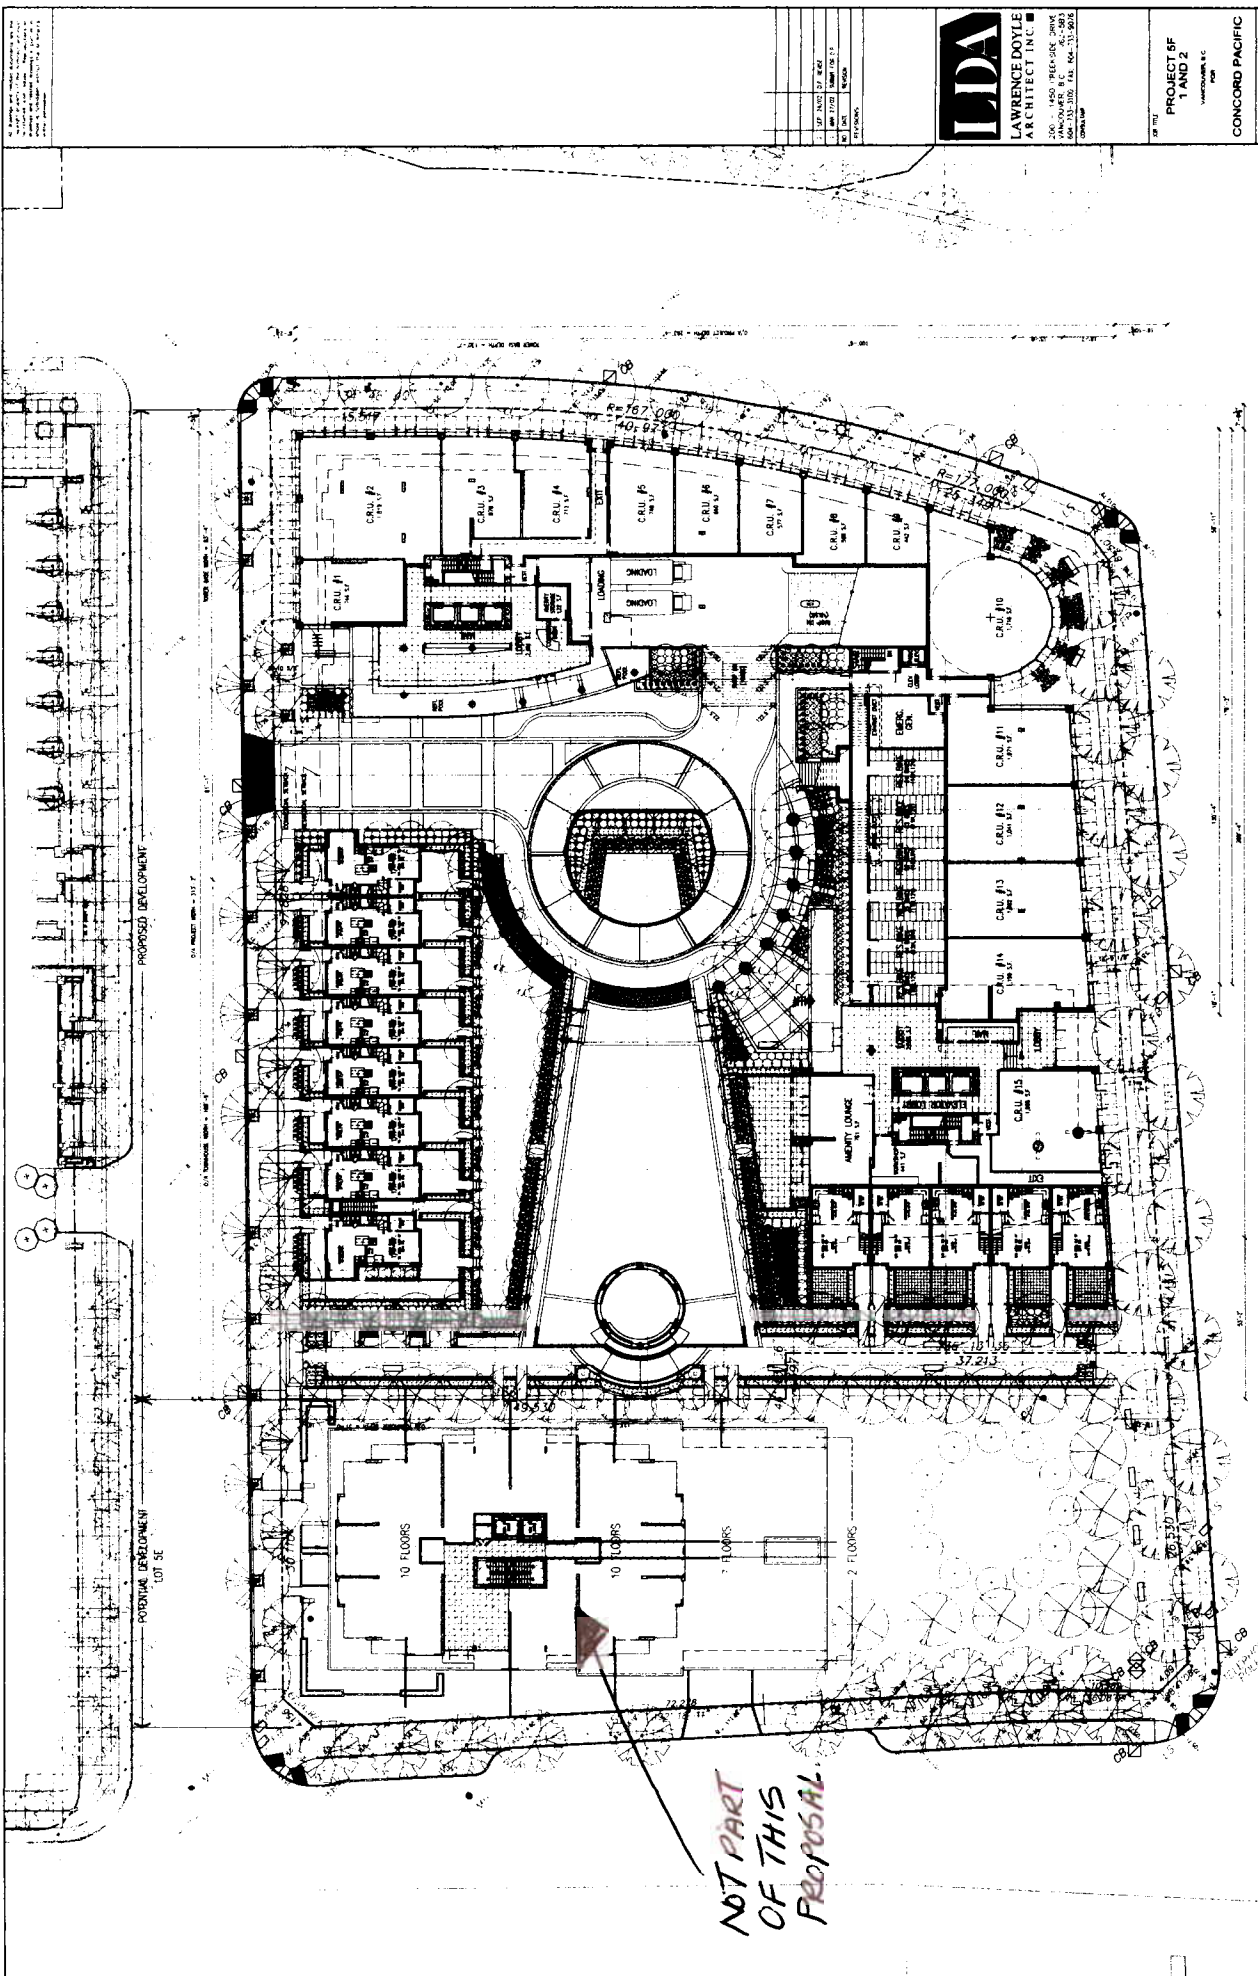

NO.	DESCRIPTION	DATE
1
2
*NOT PART
OF THIS
PROPOSAL.*

GROUND FLOOR PLAN
SCALE: 1/16" = 1'-0"







PROJECT BF
1 AND 2
CONCORD PACIFIC
EAST ELEV

TOWER A

TOWER B

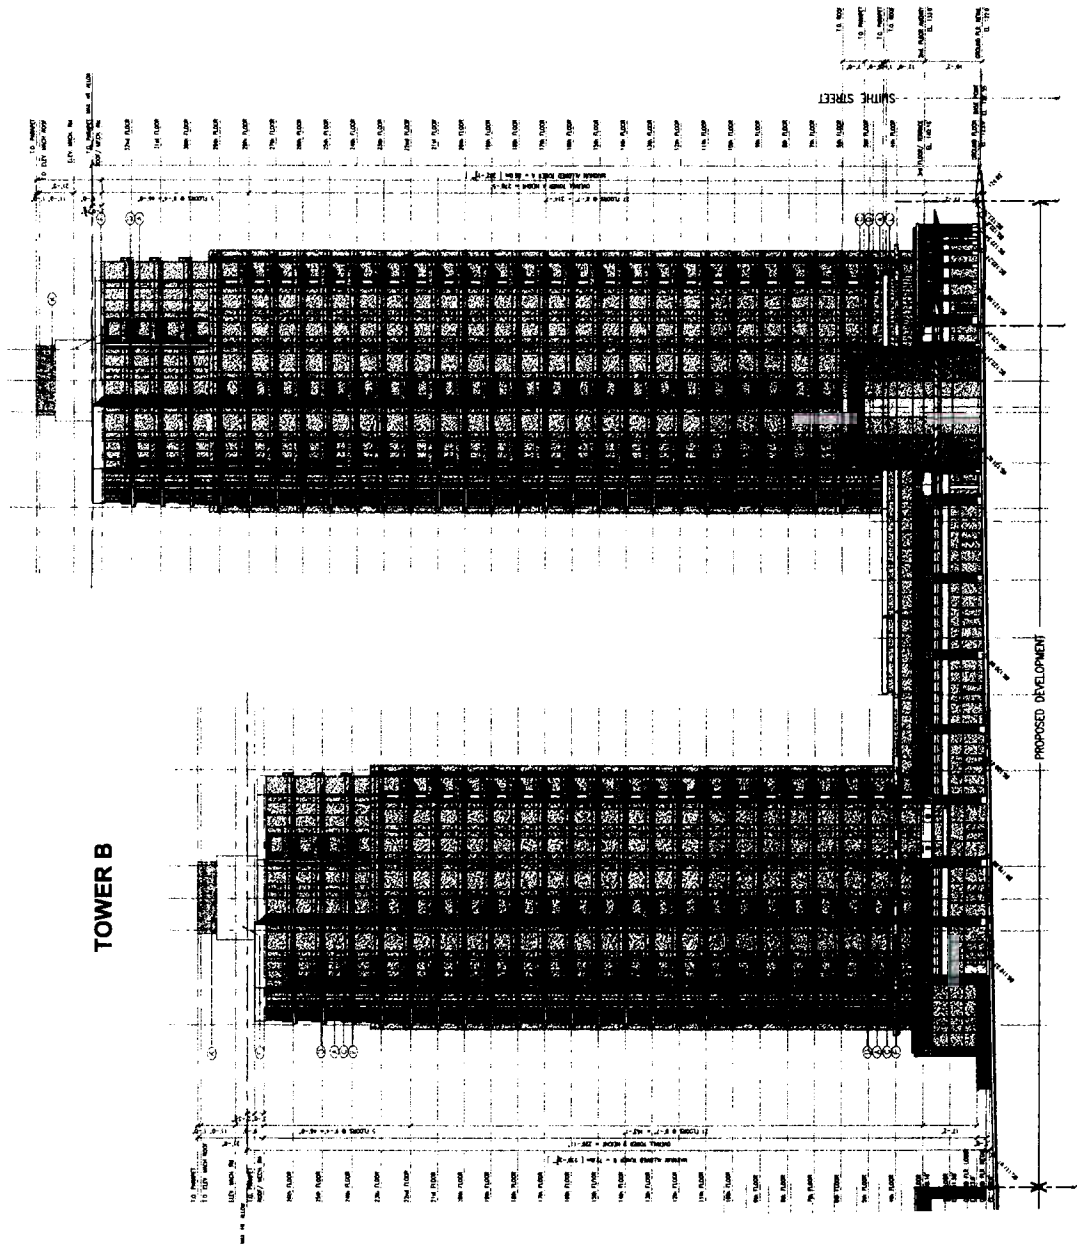

GENERAL NOTES
EAST ELEVATION
SCALE: 1/16" = 1'-0"




PROJECT SF
1 AND 2
CONCORD PACIFIC

DATE	DESCRIPTION


TOWER A

TOWER B

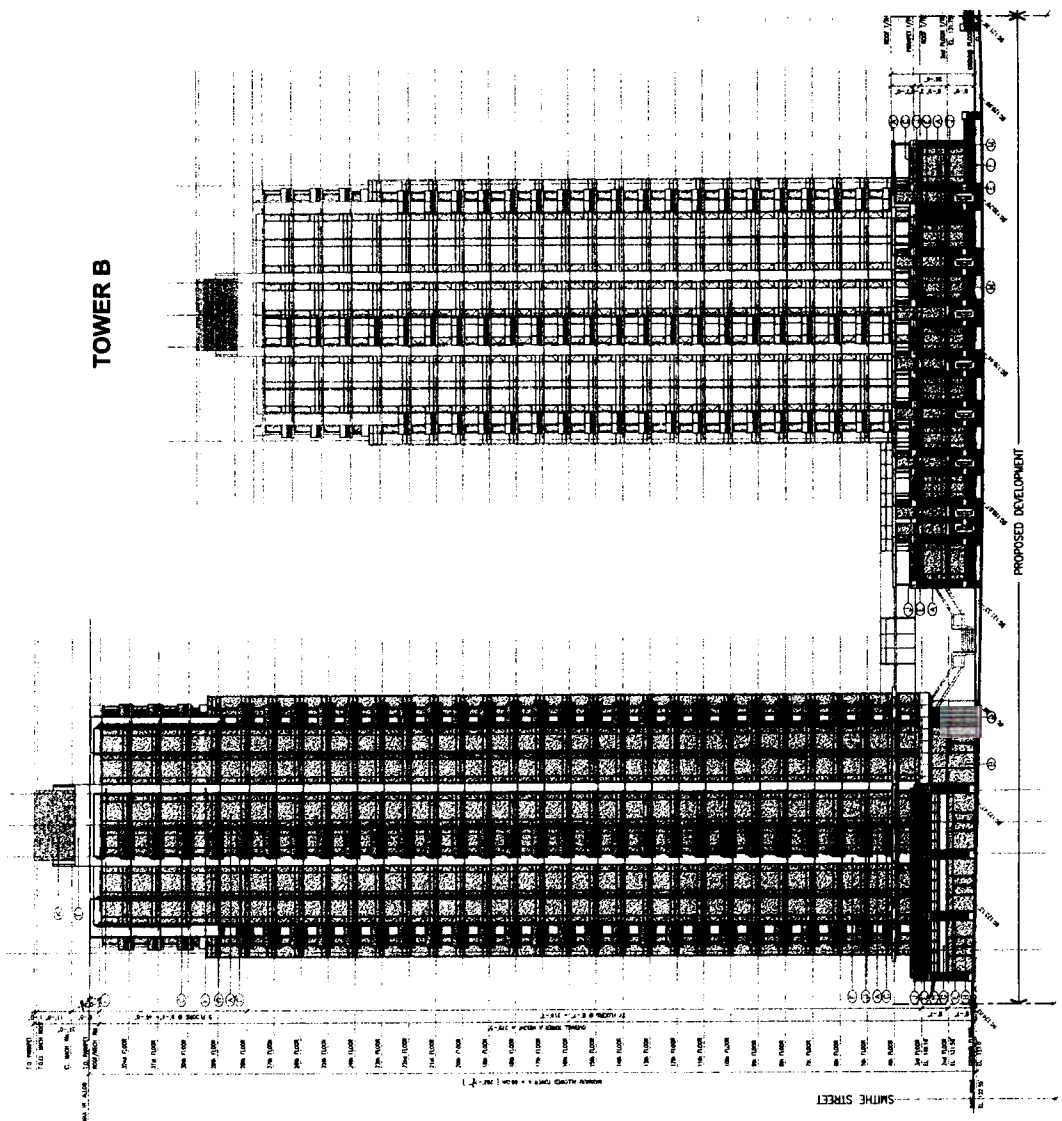


WEST ELEVATION
SCALE: 1/16" = 1'-0"




PROJECT 5F
LAND 2
CONCORD PACIFIC
SOUTH ELEVATION

TOWER A

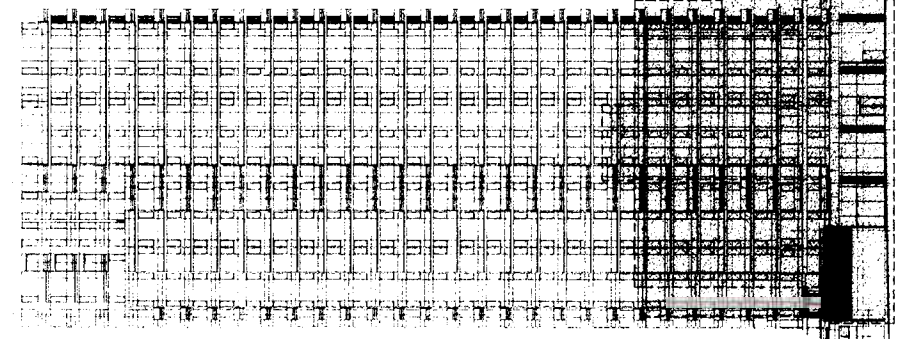

TOWER B

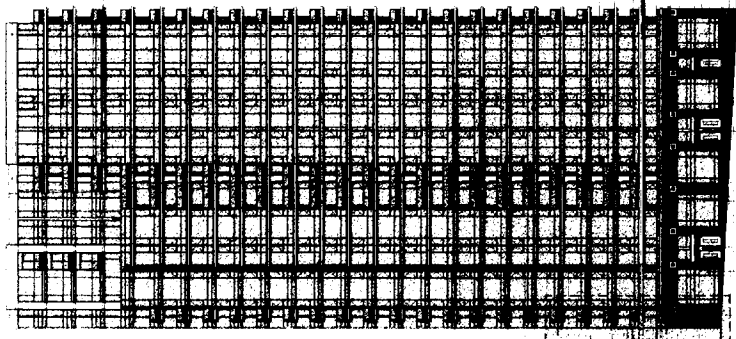

EXPO BOULEVARD

BEATY STREET



SOUTH ELEVATION
SCALE: 1/16" = 1'-0"



PROJECT SF
1 AND 2
VANCOUVER B.C.
CONCORD PACIFIC
TOWNHOUSES B

DATE	BY	SCALE

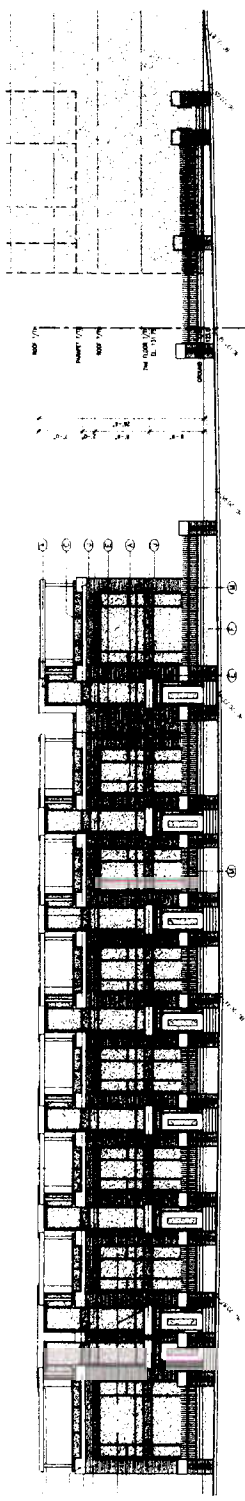


WEST ELEVATION - TOWNHOUSES
SCALE: 1/8" = 1'-0"




EAST ELEVATION - TOWNHOUSES
SCALE: 1/8" = 1'-0"

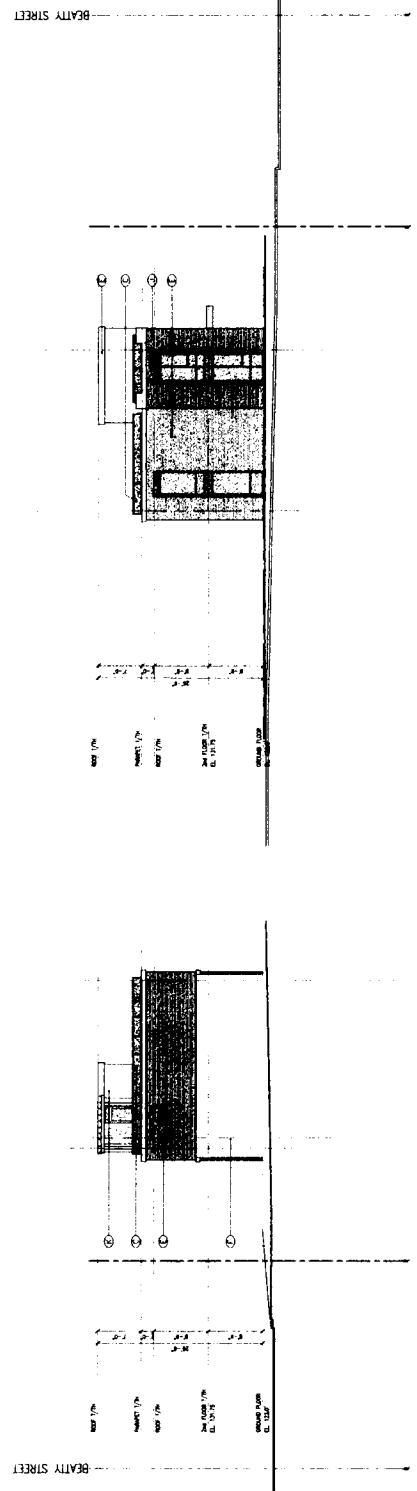

SOUTH ELEVATION - TOWNHOUSES
SCALE: 1/8" = 1'-0"

NORTH ELEVATION - TOWNHOUSES
SCALE: 1/8" = 1'-0"

BEATTY STREET

BEATTY STREET