

--- ZONING BOUNDARY

600 BEACH CRESCENT DE 407194

CITY OF VANCOUVER PLANNING DEPARTMENT

DATE 2003 03 04

DRAWN AGM

SCALE 1:2000



PROJECT NO. 0152

BUSBY + ASSOCIATES ARCHITECTS



CONCORD PACIFIC
 BEACH CREST NEIGHBOURHOOD





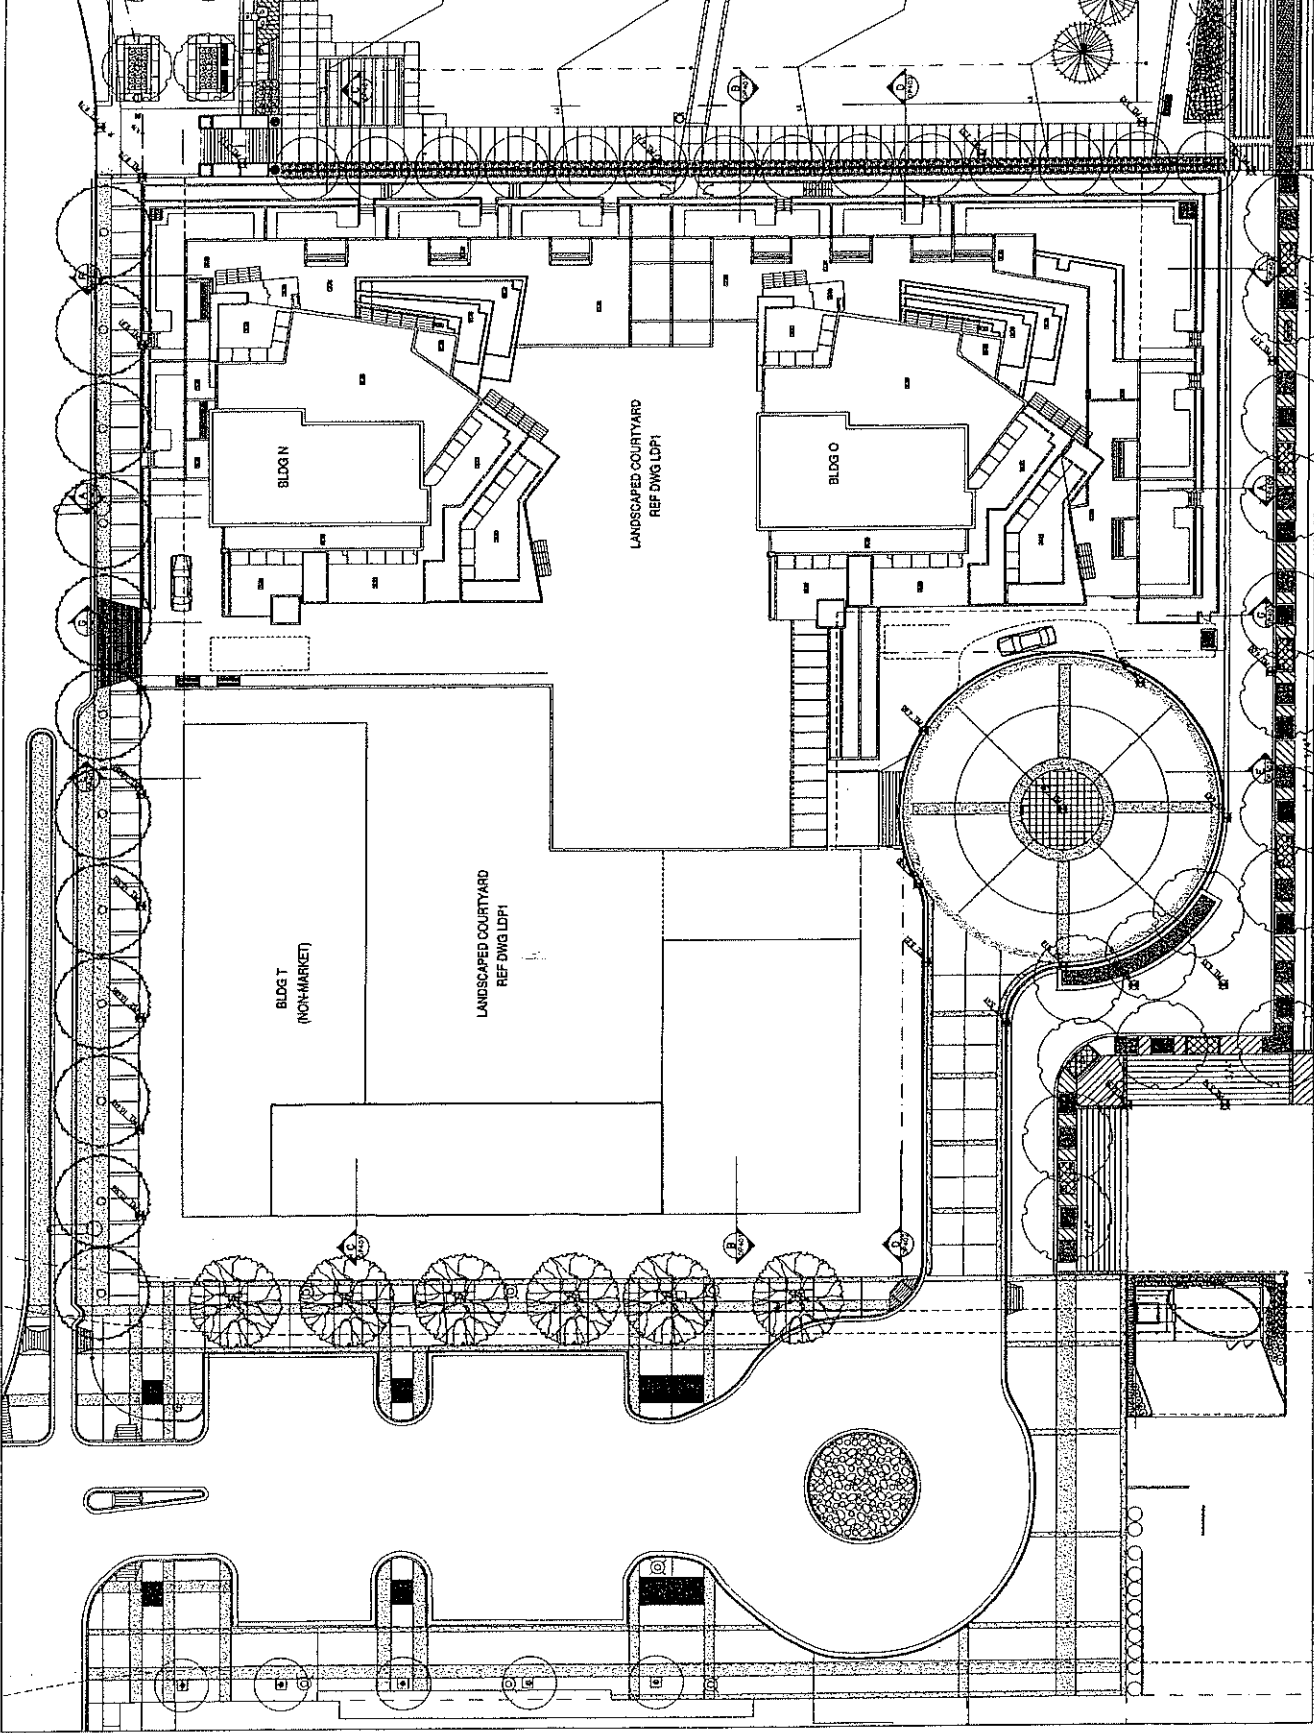



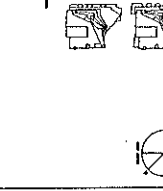

PROJECT NO. 0152
BUSBY + ASSOCIATES ARCHITECTS




