




900-906 Main Street

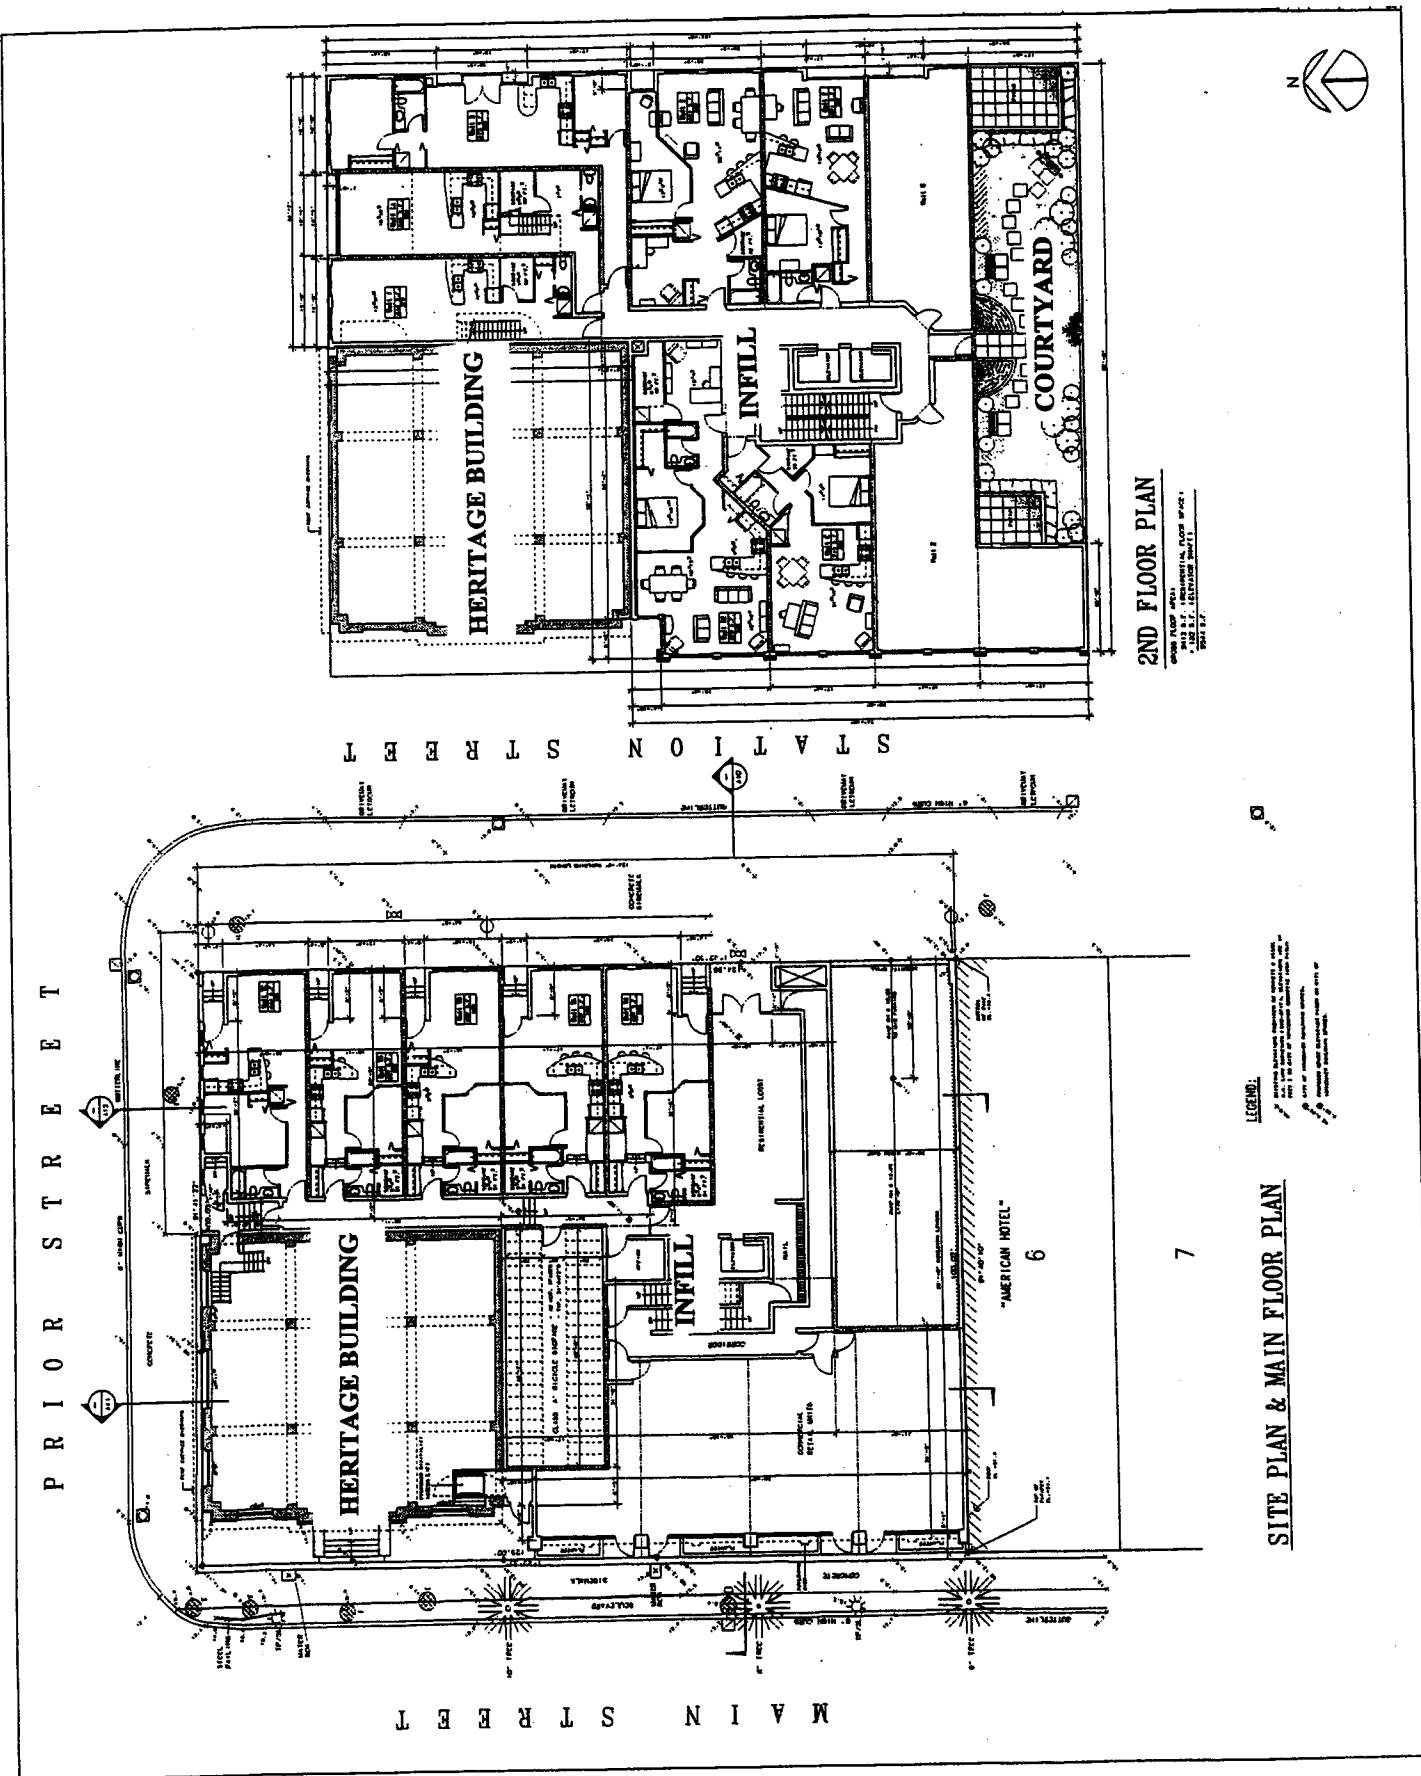

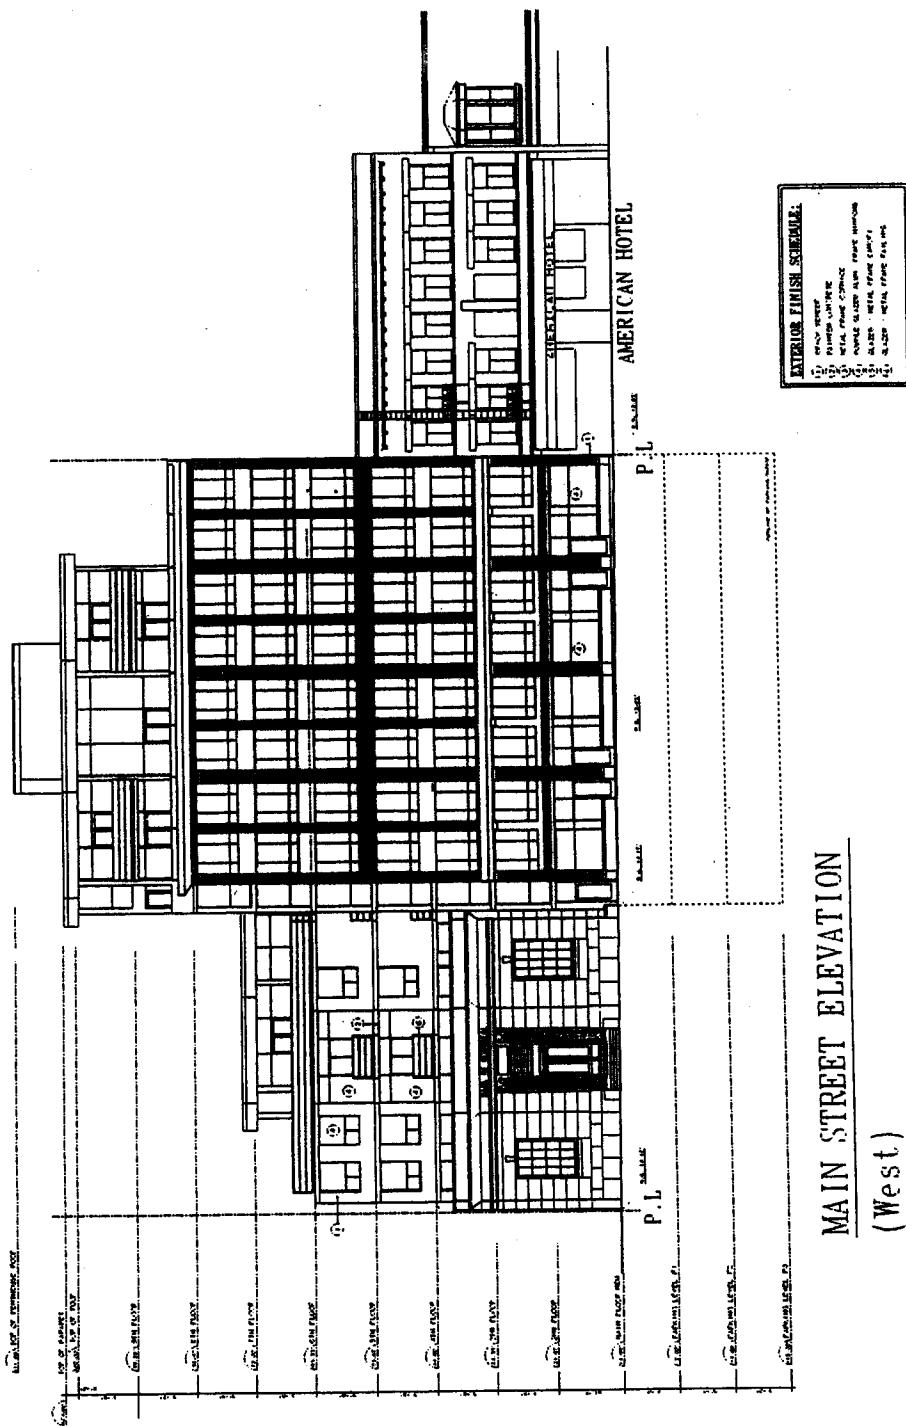





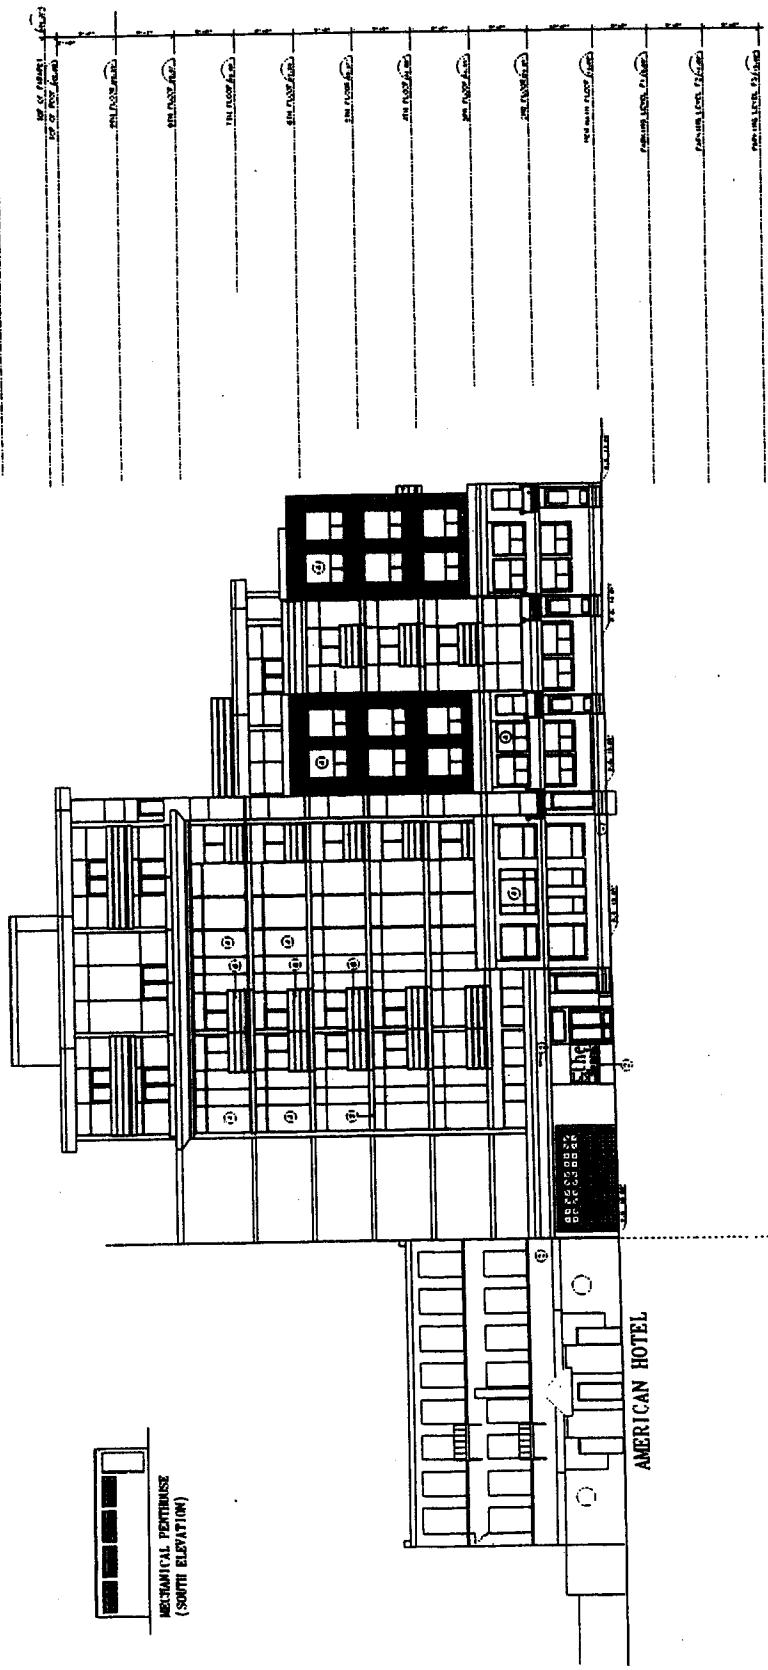


PRIOR STREET ELEVATION


(North)


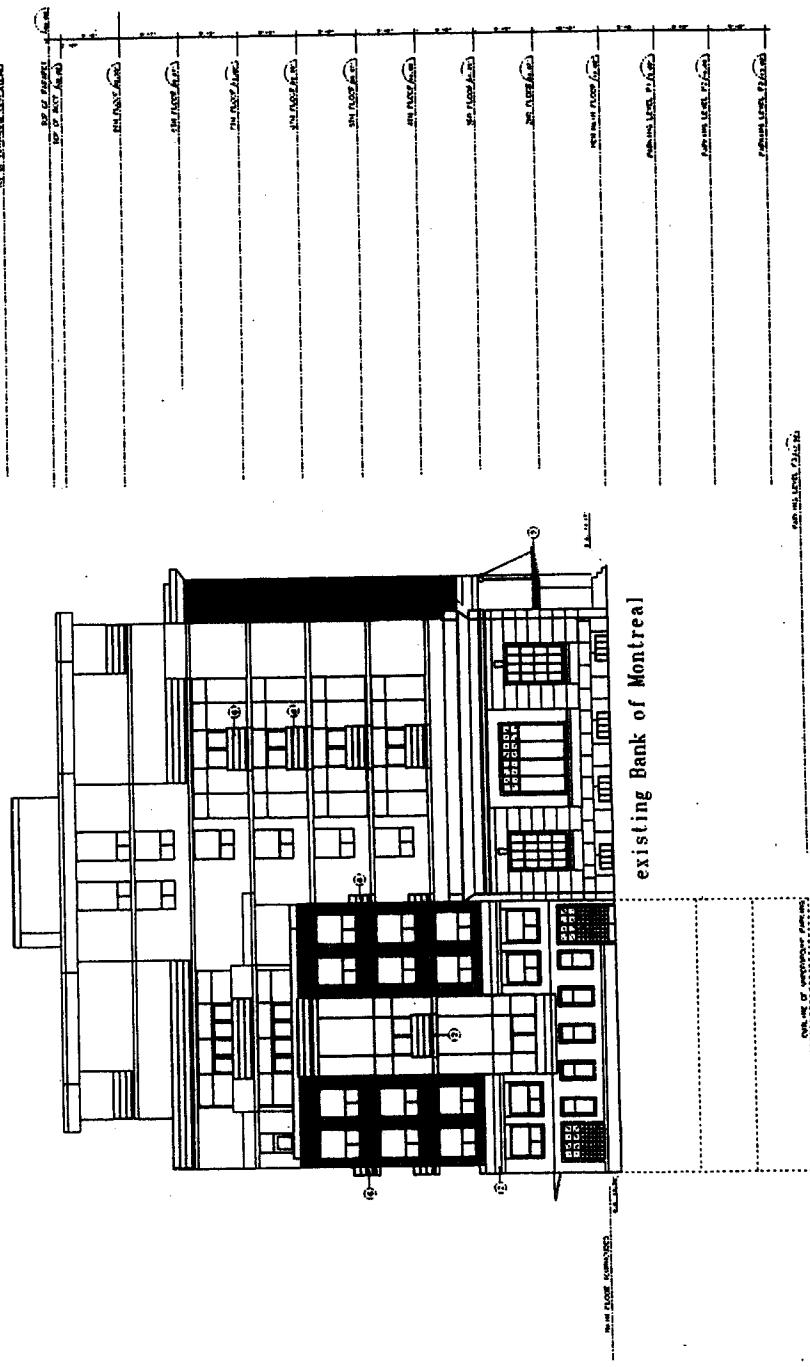

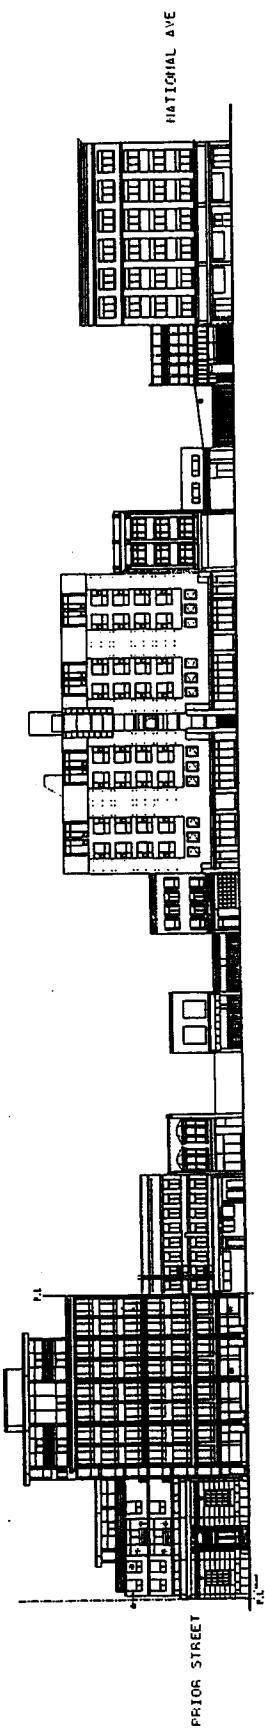

Main Streetscape

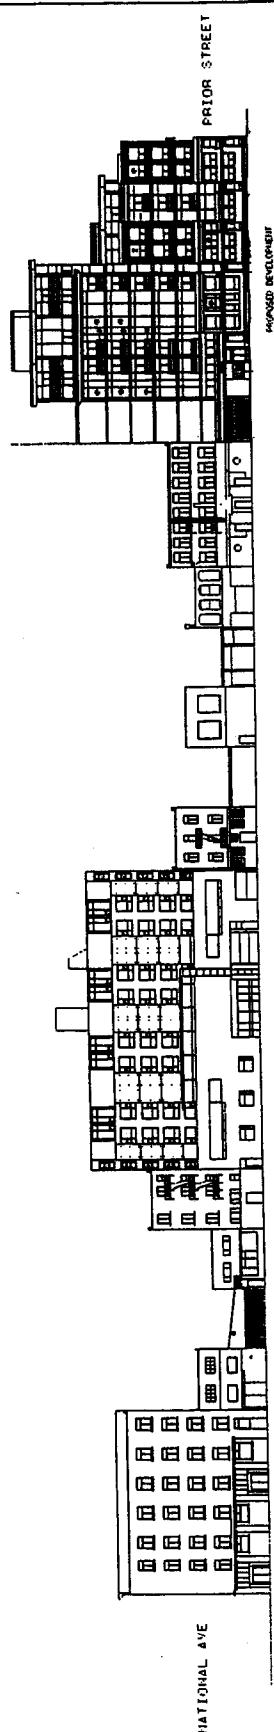

Station Streetscape