


NO.		REV.		

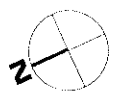

DELTA LAND DEVELOPMENT LTD.


DA

1201 WEST HASTINGS STREET


Project	1201 WEST HASTINGS STREET

APPENDIX D
Page 3 of 5

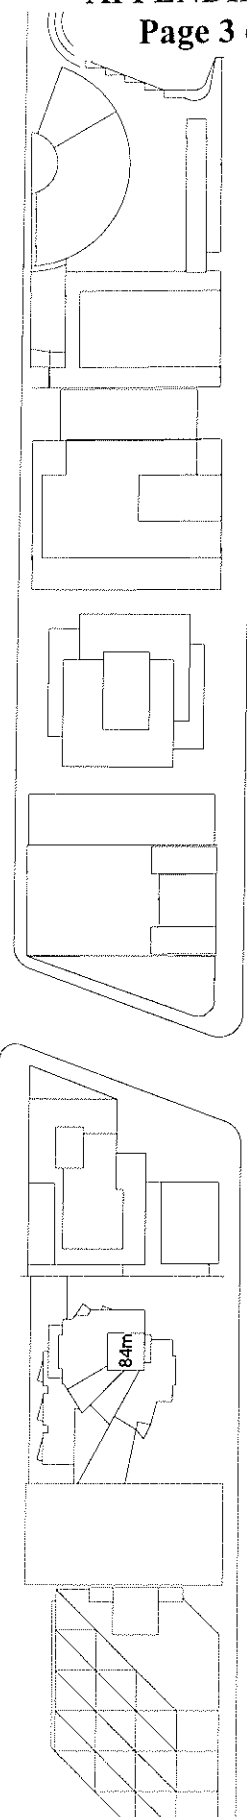

NO.	DATE	REVISIONS
1		
2		

1201 WEST HASTINGS STREET

TON

A-25

APPENDIX D
Page 4 of 5

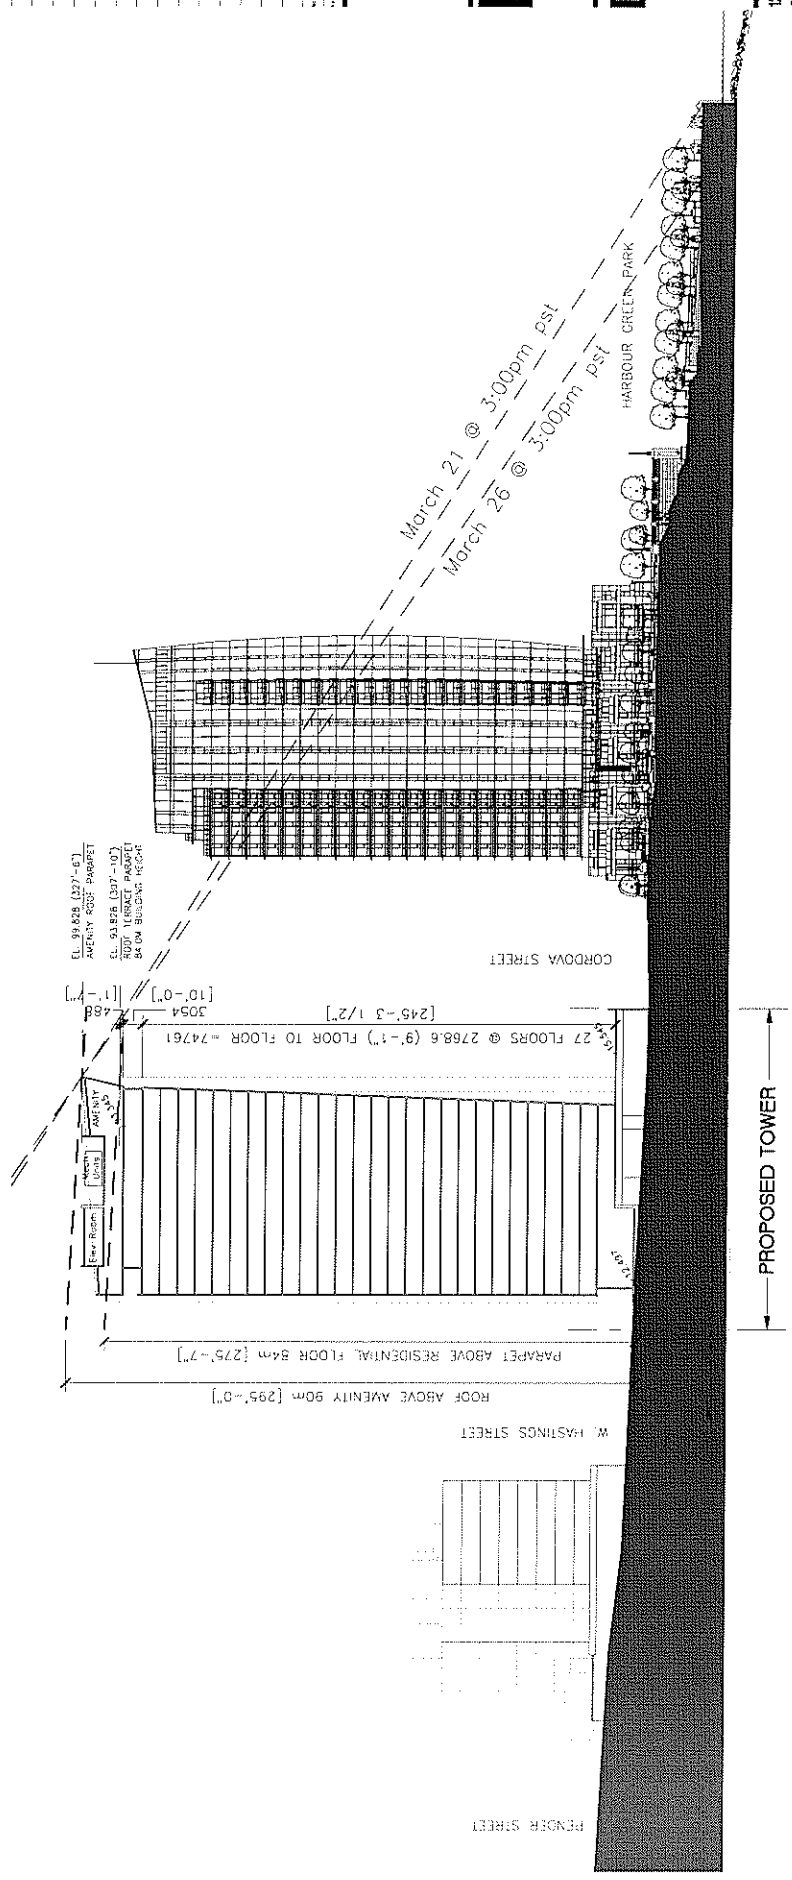

SECTION DOWN BUTE STREET LOOKING WEST