

A. 1379 HOWE STREET
BUILDING HEIGHT: 19 FLOORS

B. 1500 HOWE STREET
BUILDING HEIGHT: 23 FLOORS

C. 888 BEACH AVENUE
NORTH TOWER
BUILDING HEIGHT: 33 FLOORS

D. 888 BEACH AVENUE
SOUTH TOWER
BUILDING HEIGHT: 19 FLOORS



E. 1515 GRANVILLE STREET
BUILDING HEIGHT: 10 FLOORS

F. 1380 BURRARD STREET
BUILDING HEIGHT: 7 FLOORS

G. 888 PACIFIC
BUILDING HEIGHT: 18 FLOORS

H. 907 BEACH AVENUE
BUILDING HEIGHT: 23 FLOORS


I. 1000 BEACH AVENUE
BUILDING HEIGHT: 27 FLOORS

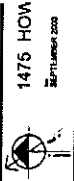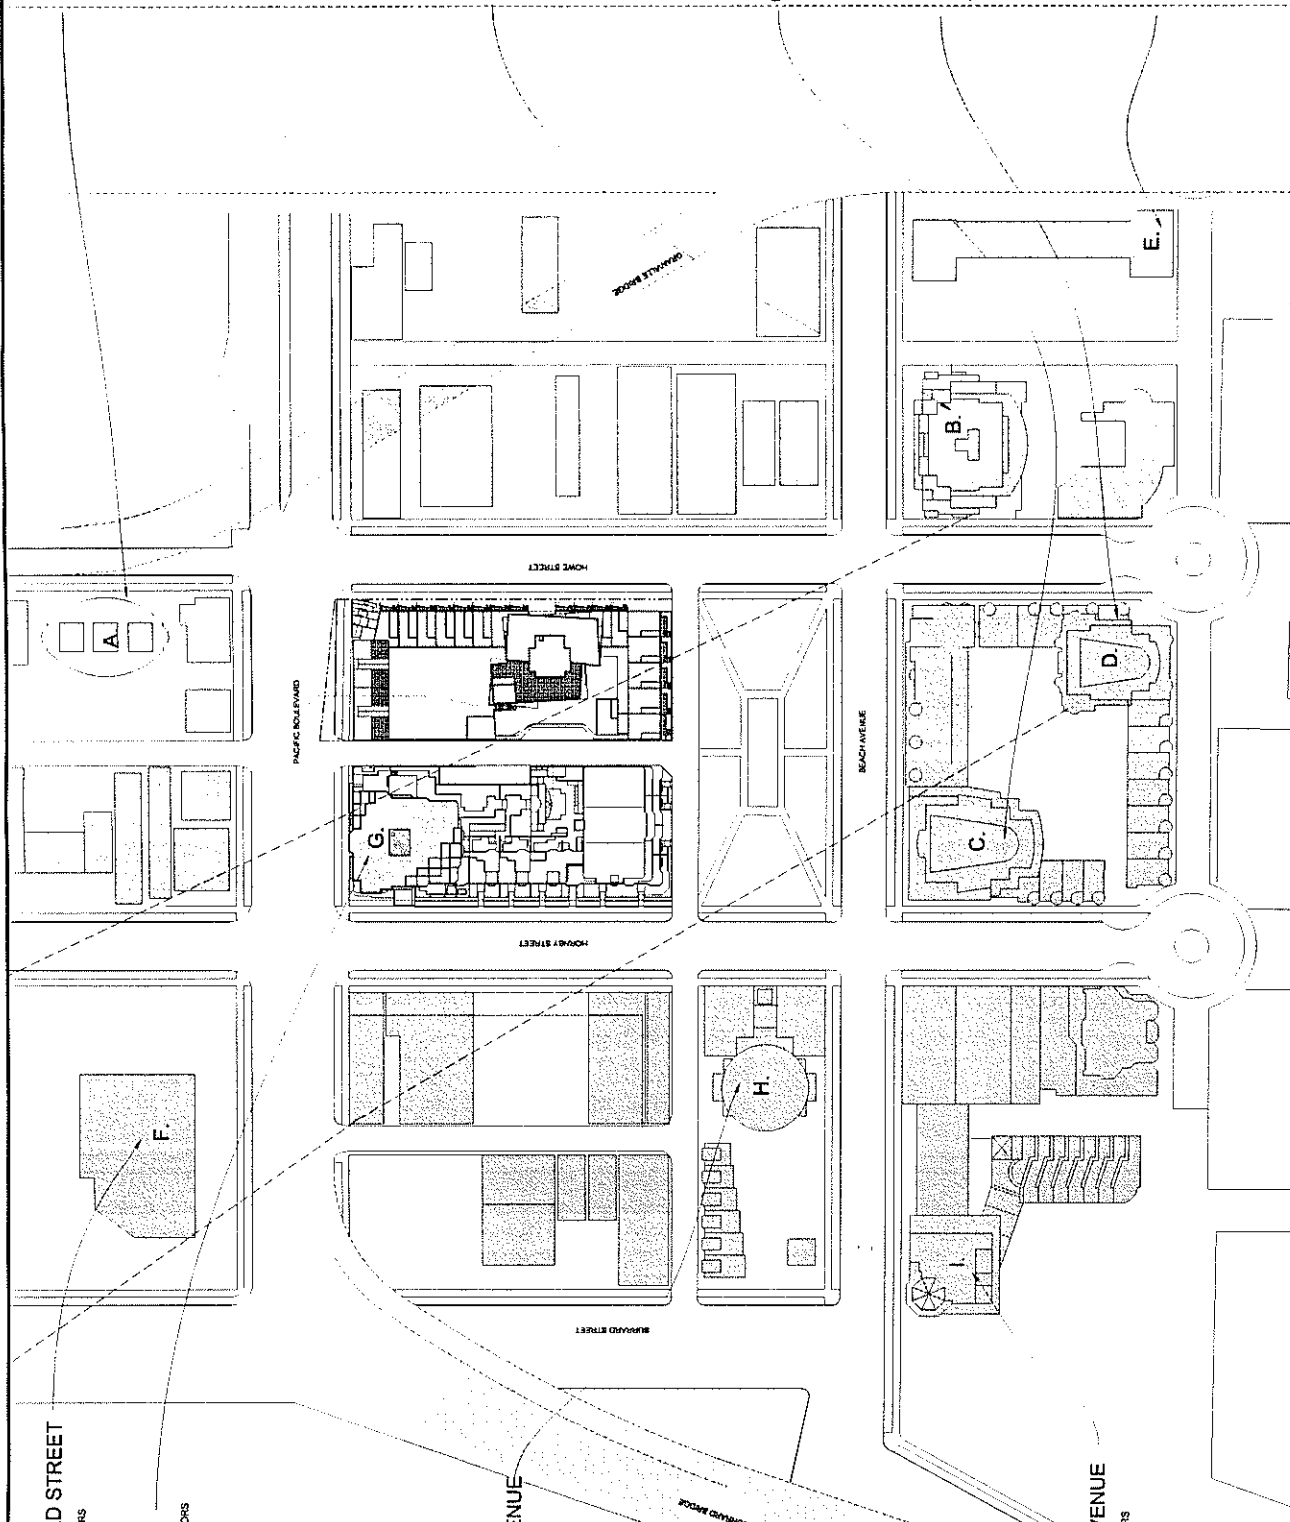


1475 HOW
RAFI ARCHITECTS INC.

CONTEXT PLAN
SCALE: 1"=50'


RAFI ARCHITECTS INC.

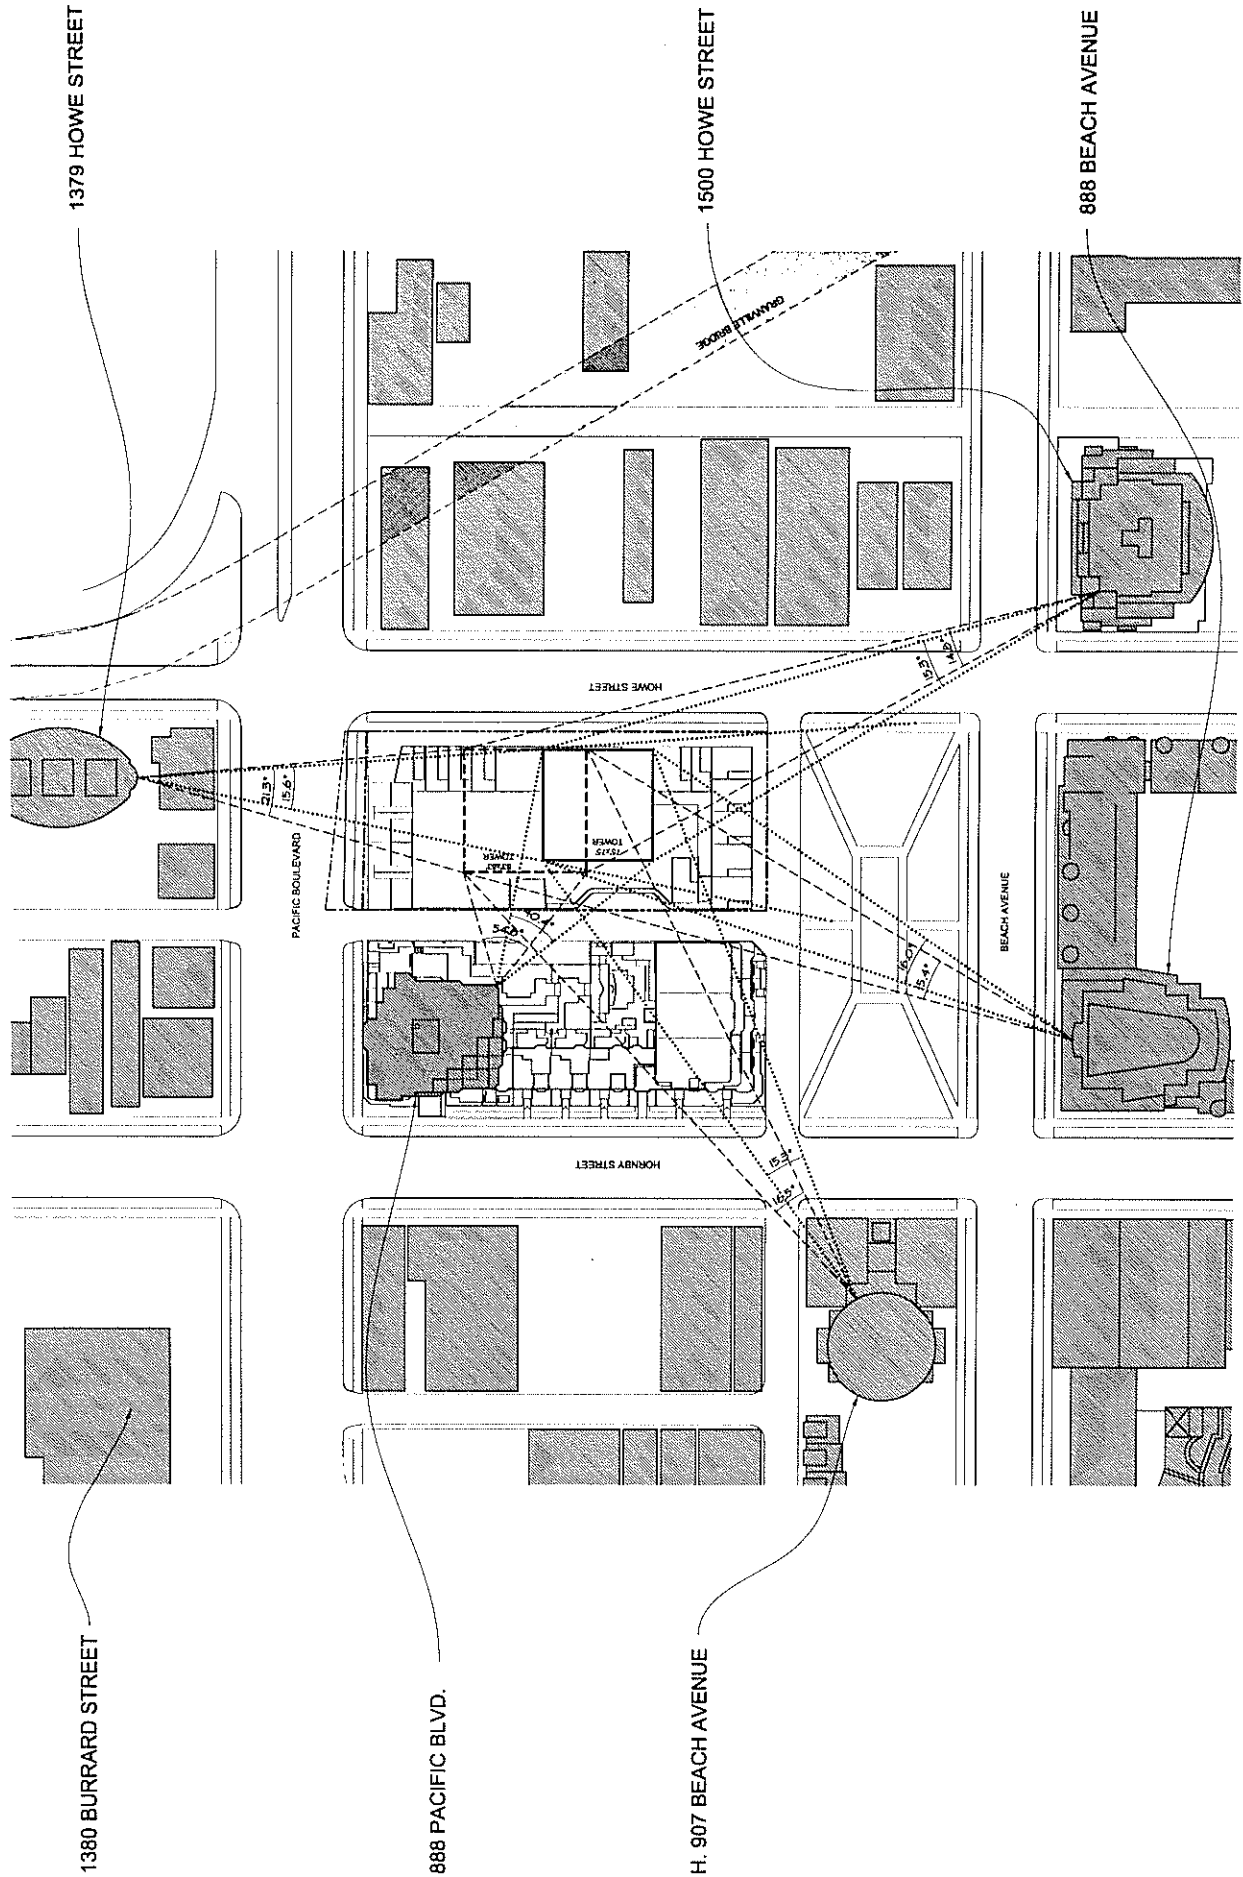

APPENDIX E
Page 3 of 9

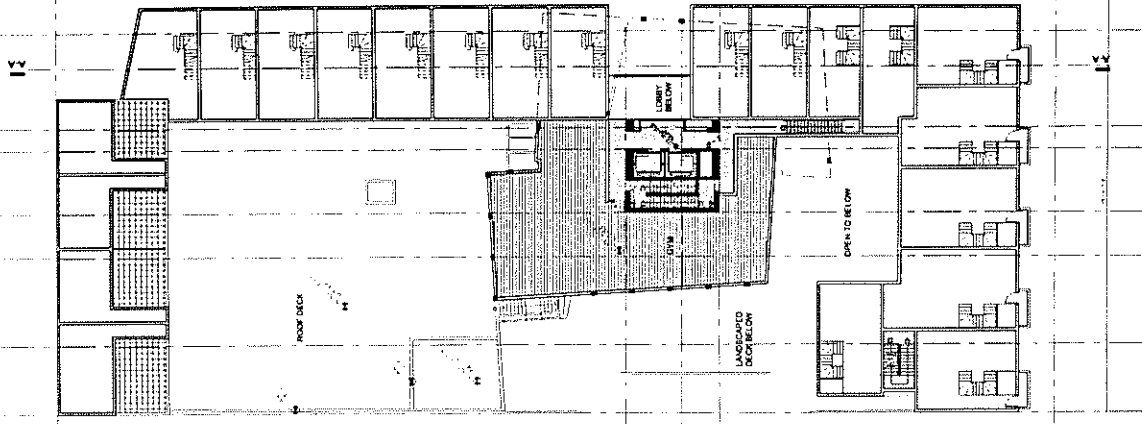

2nd FLOOR

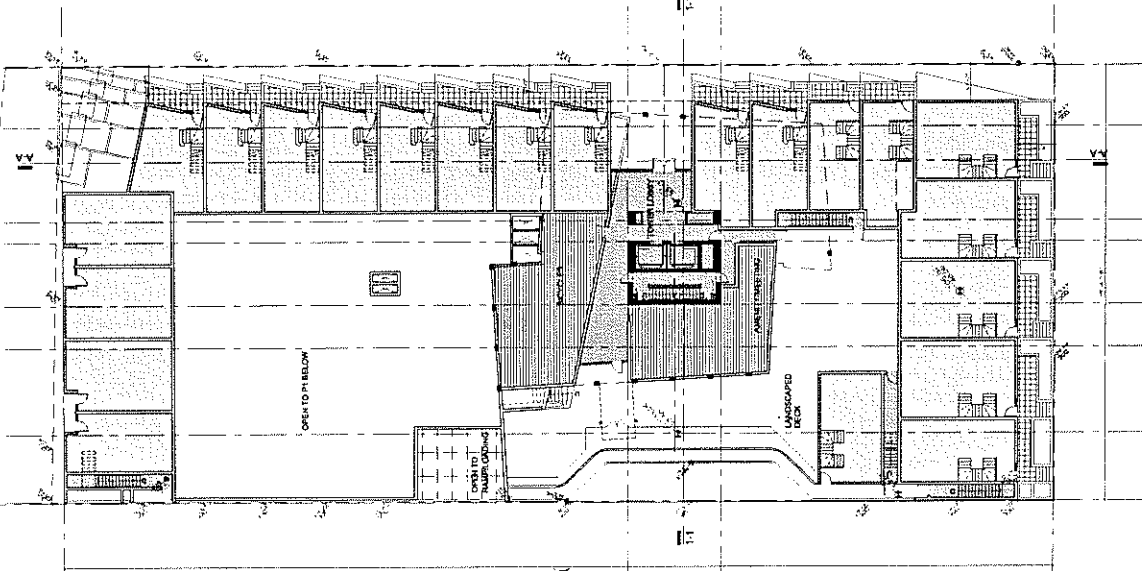

MAIN FLOOR


1475 HOWE STREET
EPT/MLK/A 03/03
03/03




FLOOR PLANS
SCALE: 1/16" = 1'-0"

RAFI ARCHITECTS INC.



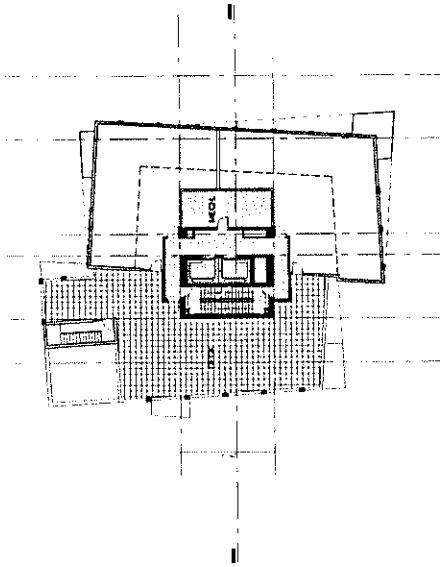


29th FLOOR

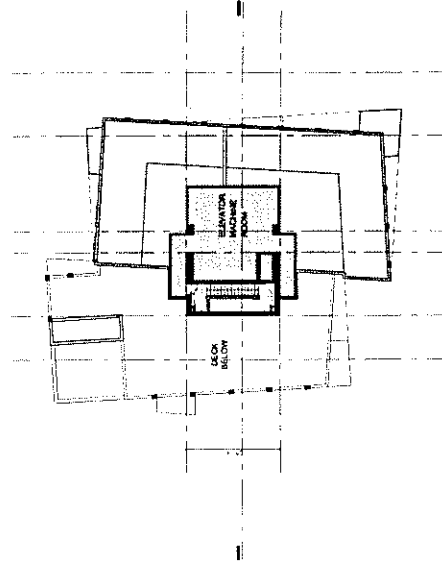

30th FLOOR

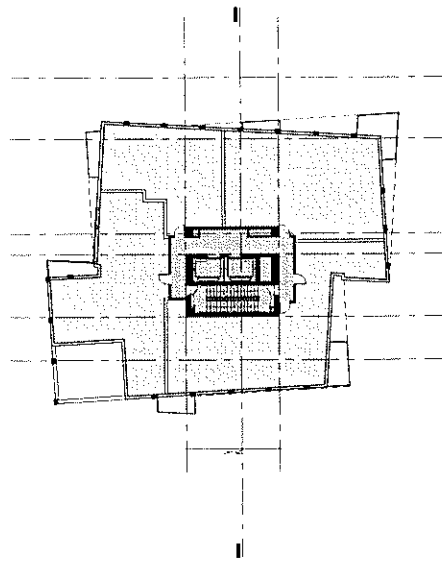

FLOORS 22-27

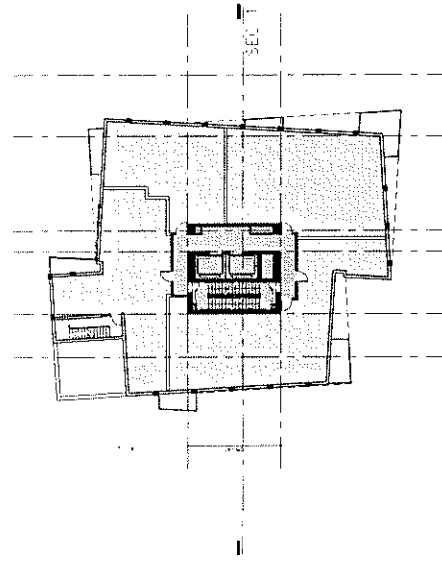


28th FLOOR

FLOOR PLANS
SCALE: 1/16"=1'-0"


RAFI ARCHITECTS INC.


APPENDIX E
Page 6 of 9

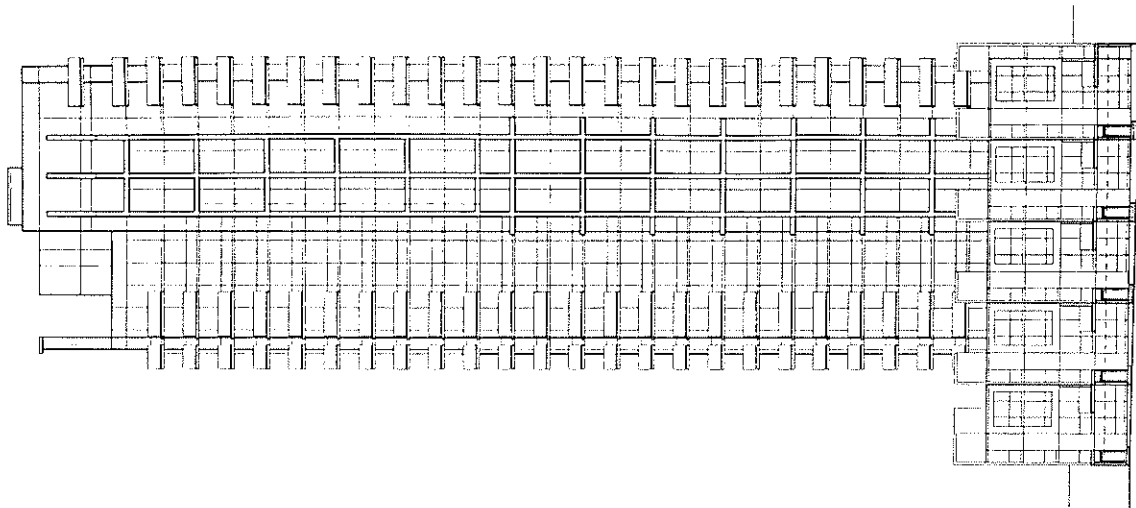

SOUTH ELEVATION

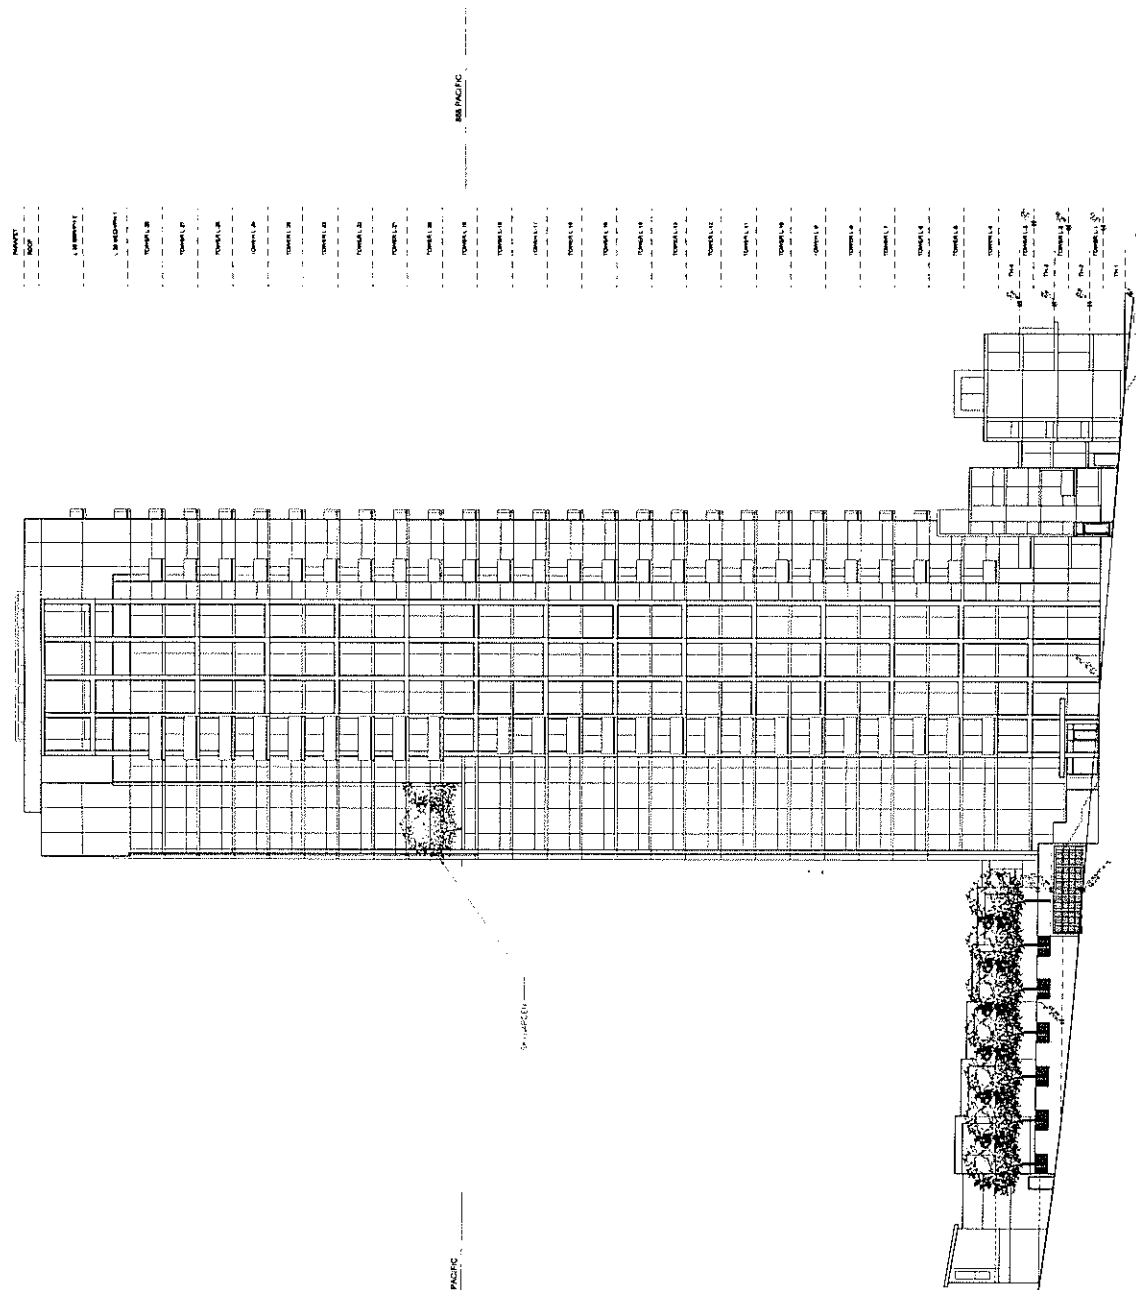

WEST ELEVATION


- 1.0000
- 1.0001
1475 HOWE STREET
SEPTEMBER 2003

ELEVATIONS
SCALE: 1/16"=1'-0"

RAFI ARCHITECTS INC.

Thursday, October 02, 2003

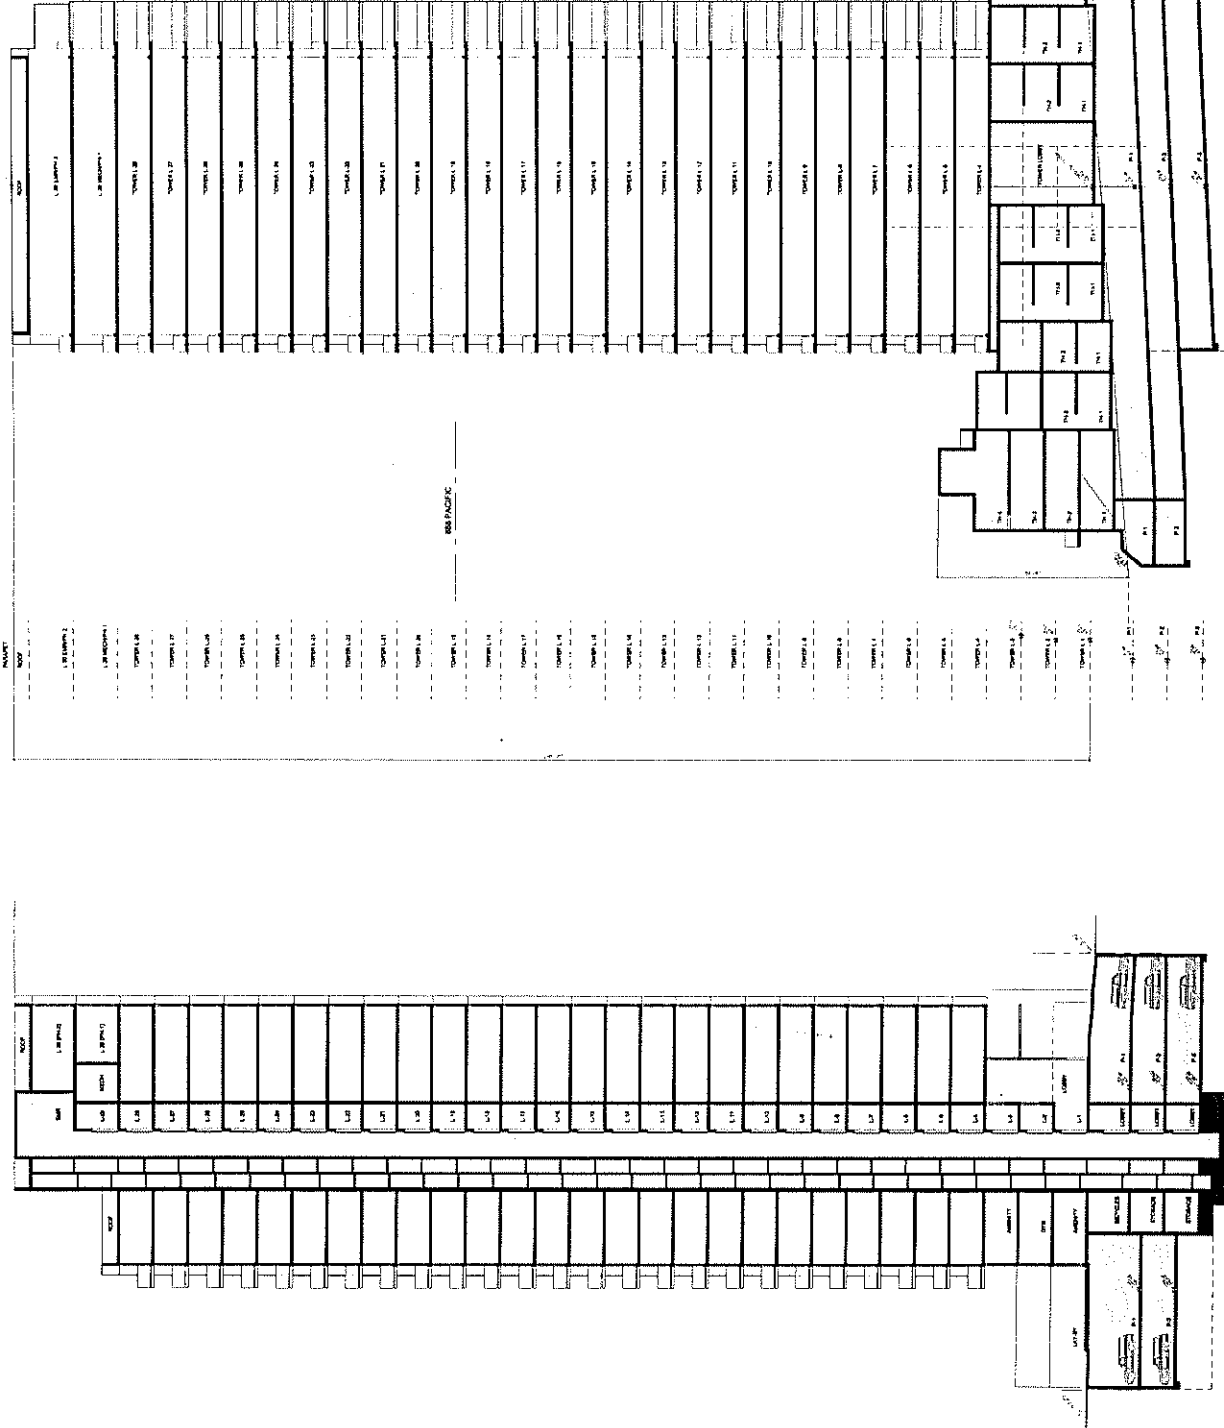

SECTION 1 - EASTWEST

SECTION A - NORTH/SOUTH

SECTIONS
SCALE 1/16"=1'-0"


RAFI ARCHITECTS INC.

1475 HOWES

Thursday, October 02, 2003

1475 HOWE STREET
SEPTEMBER 2003

PDP L1

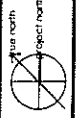



Scale: 1/16" = 1'-0"

DURANTE KREUK LTD

LANDSCAPE CONCEPT PLAN

levels 1, 4 (rooftop)

RAFI ARCHITECTS INC.

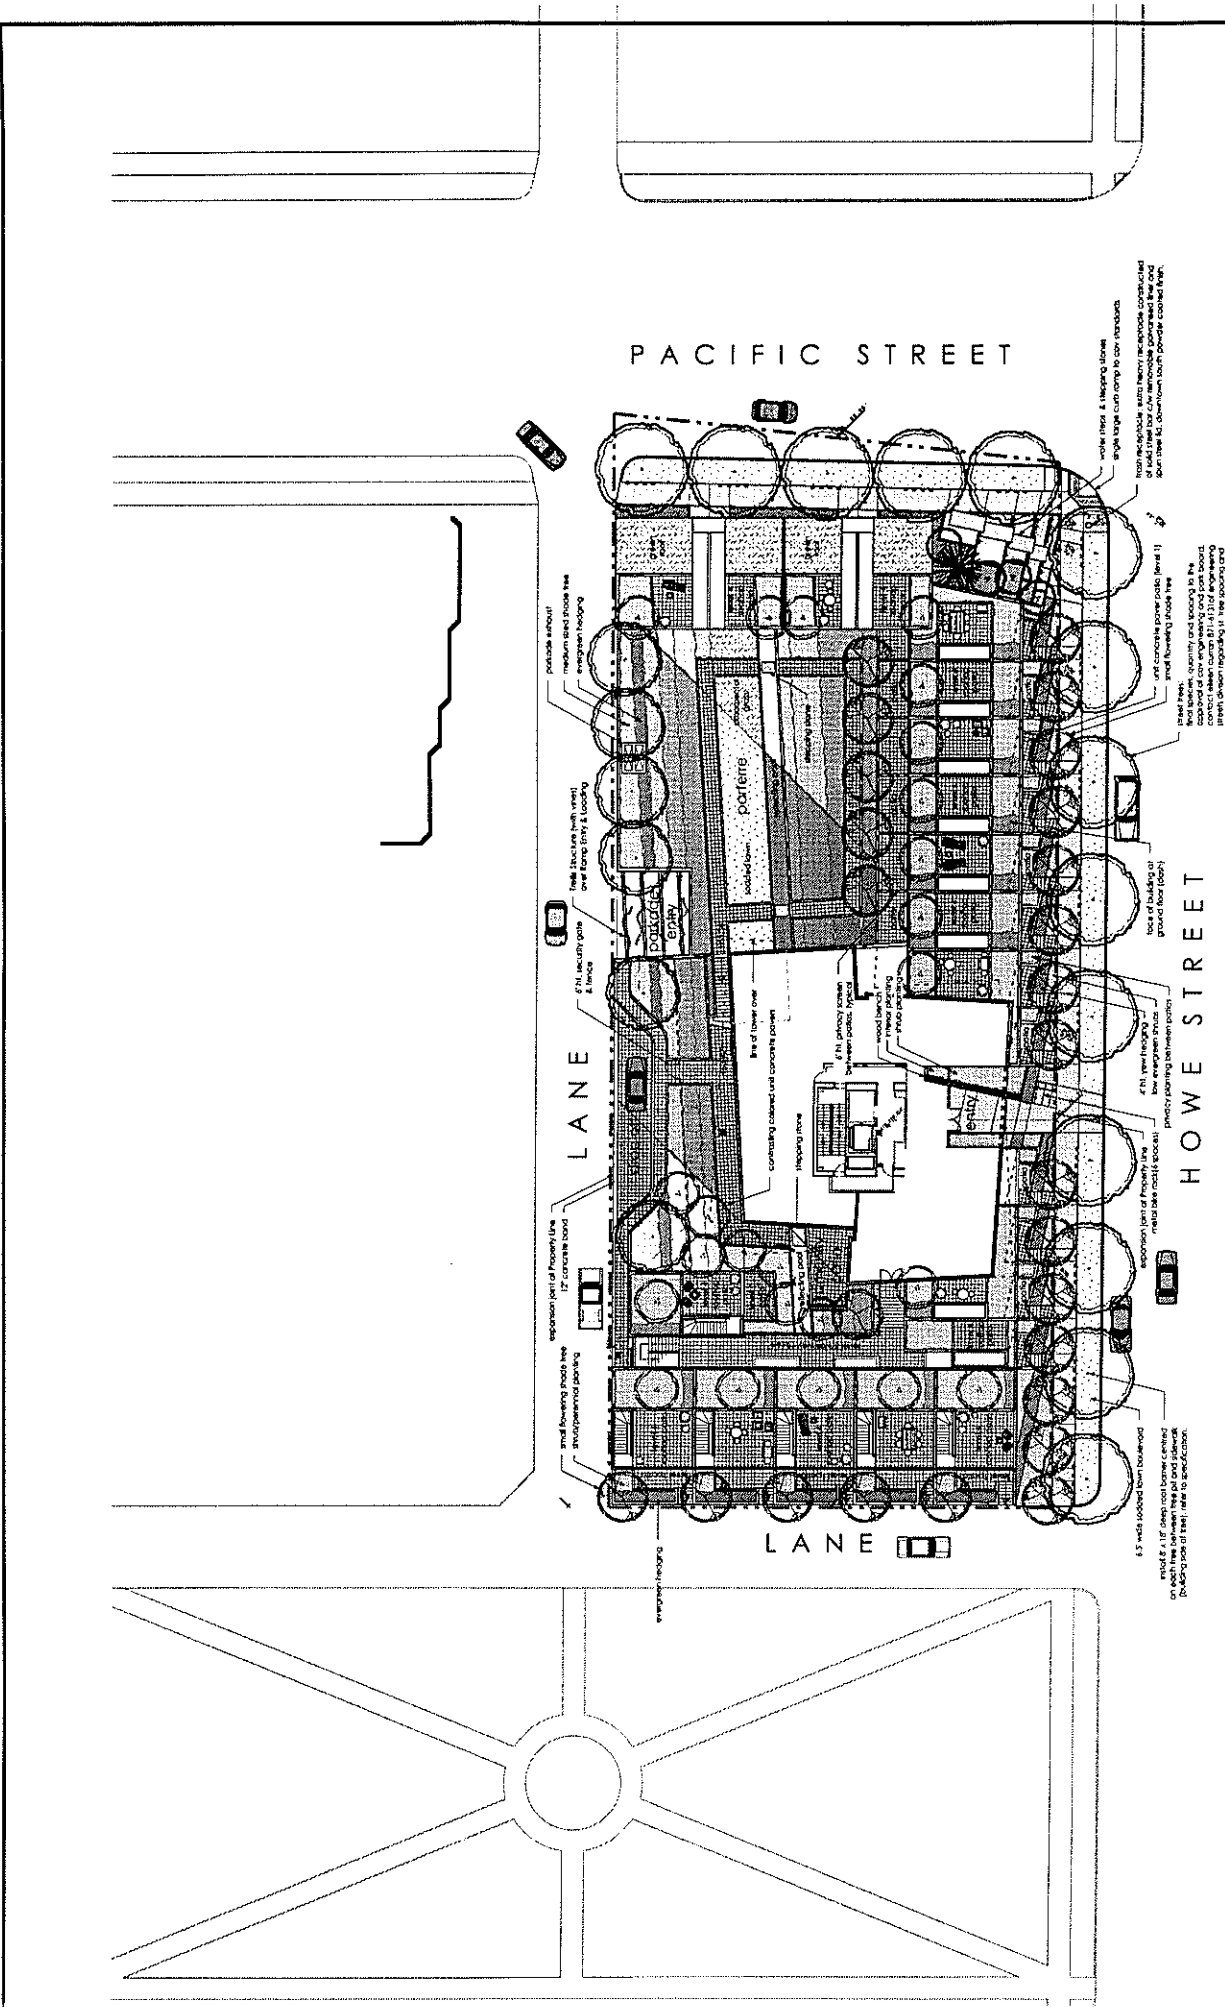

steel trusses, quantity and spacing to the
ground floor (top)
F.N. security gate
F.N. privacy screen
ramp parking
medium sized shade tree
F.N. security gate
on each tree between tree pit and sidewalk
(padding job of tree) - refer to specification.

PACIFIC STREET

HOWE STREET

LANE


LANE








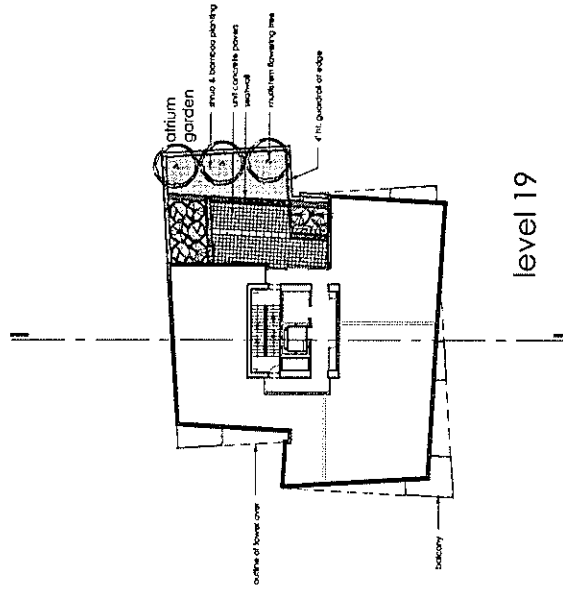

level 19

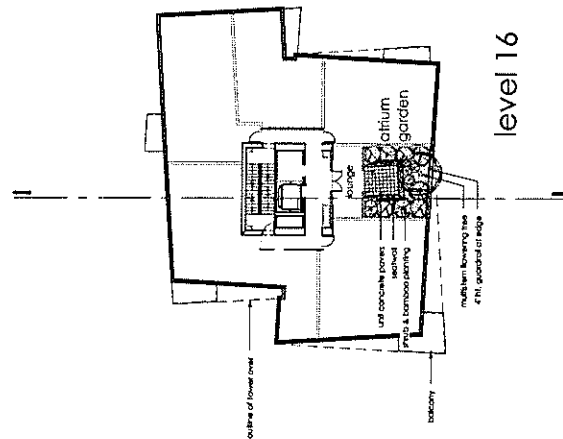

level 16

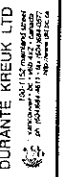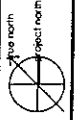

Granville Slopes Neighbourhood Concept Plan

