



APPENDIX F
Page 1 of 7
Overall Massing

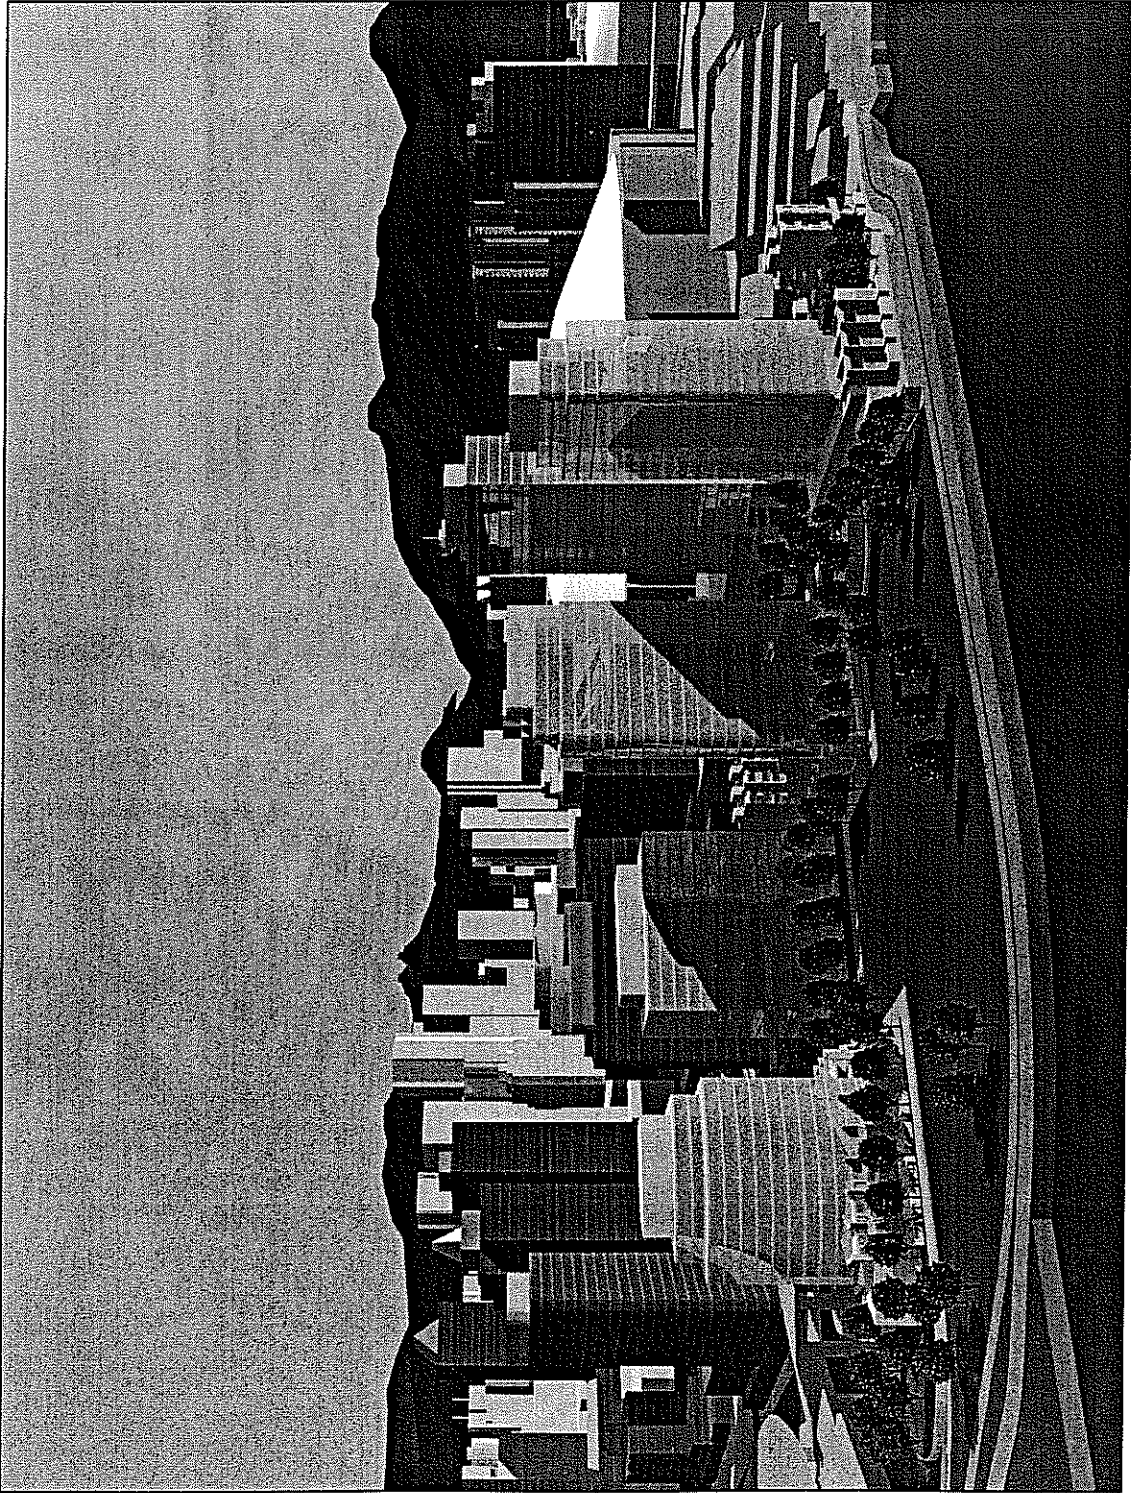

AREA 6A RE-ZONING SUBMISSION

APPENDIX F


Parking Plan (Below Grade)

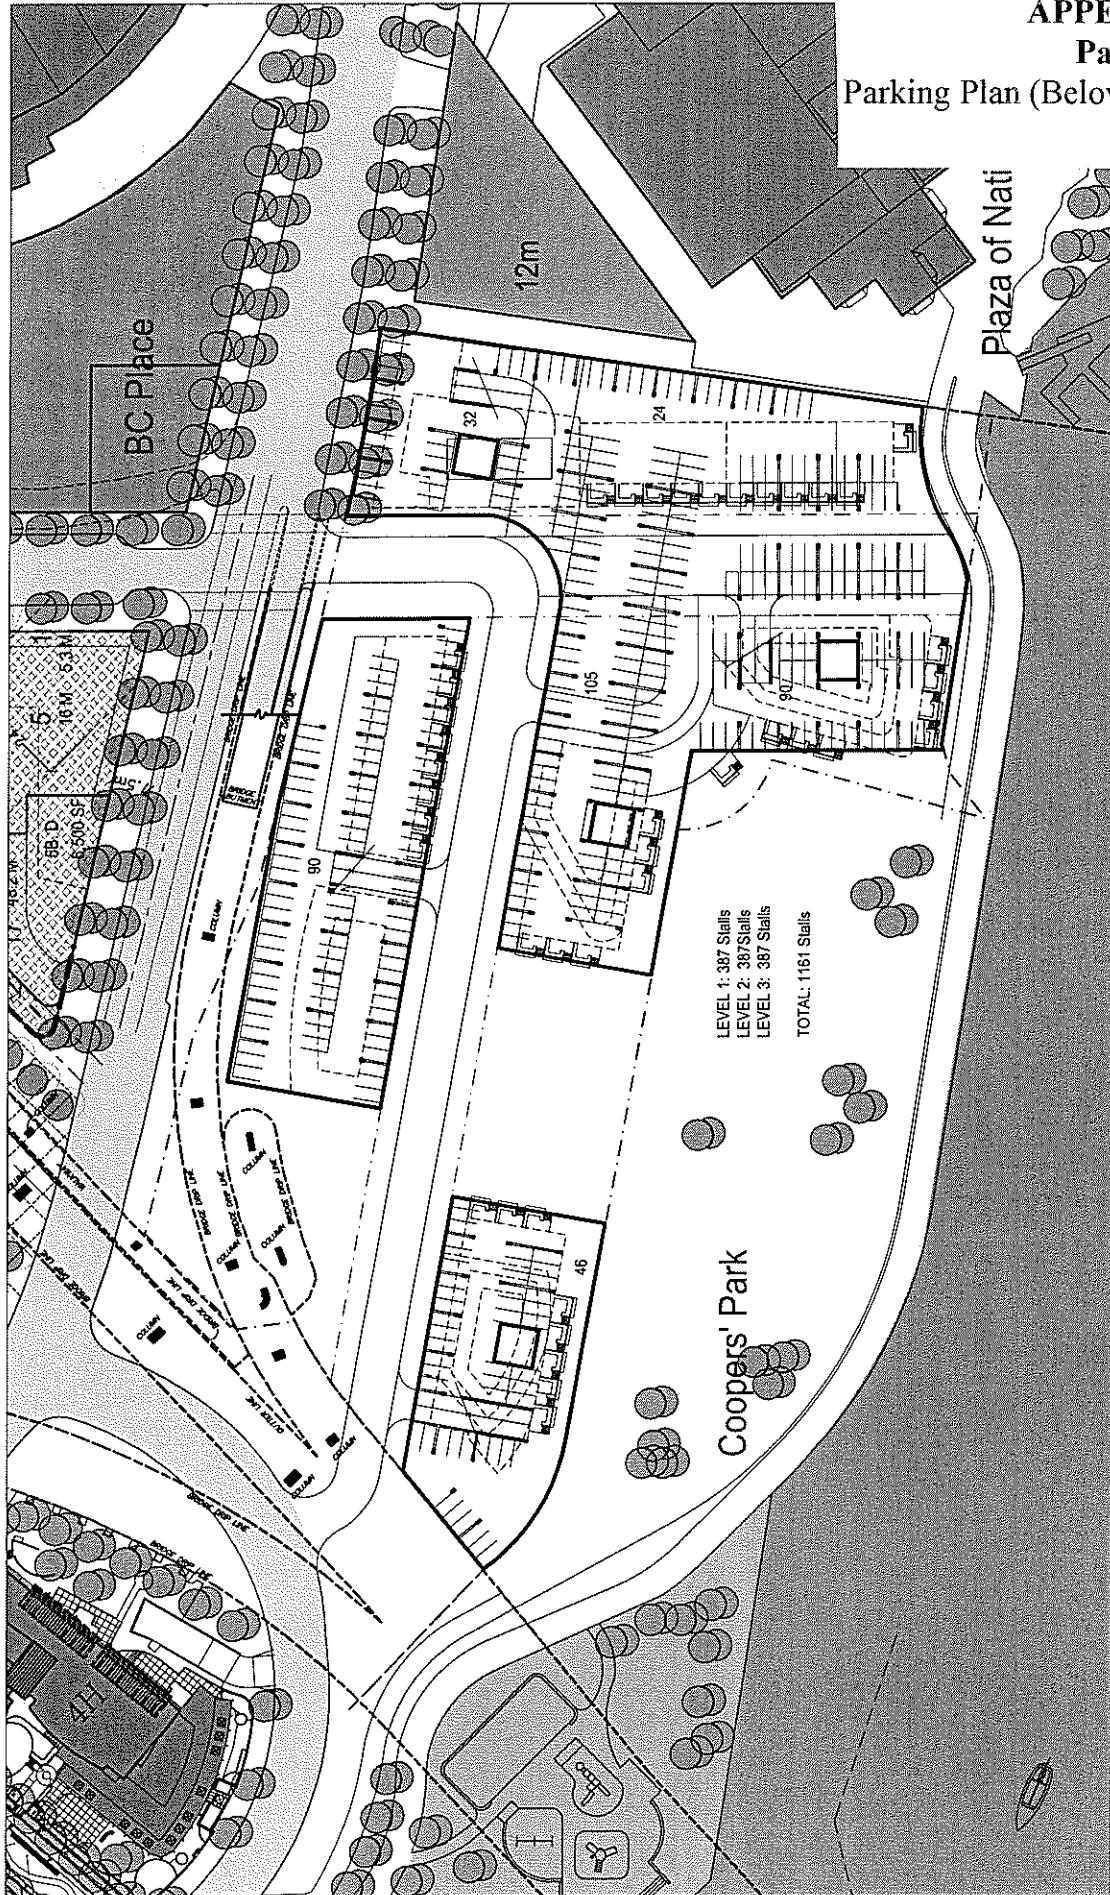

APPENDIX F

Page 4 of 7


False Creek Elevation and Building Heights (Storeys)

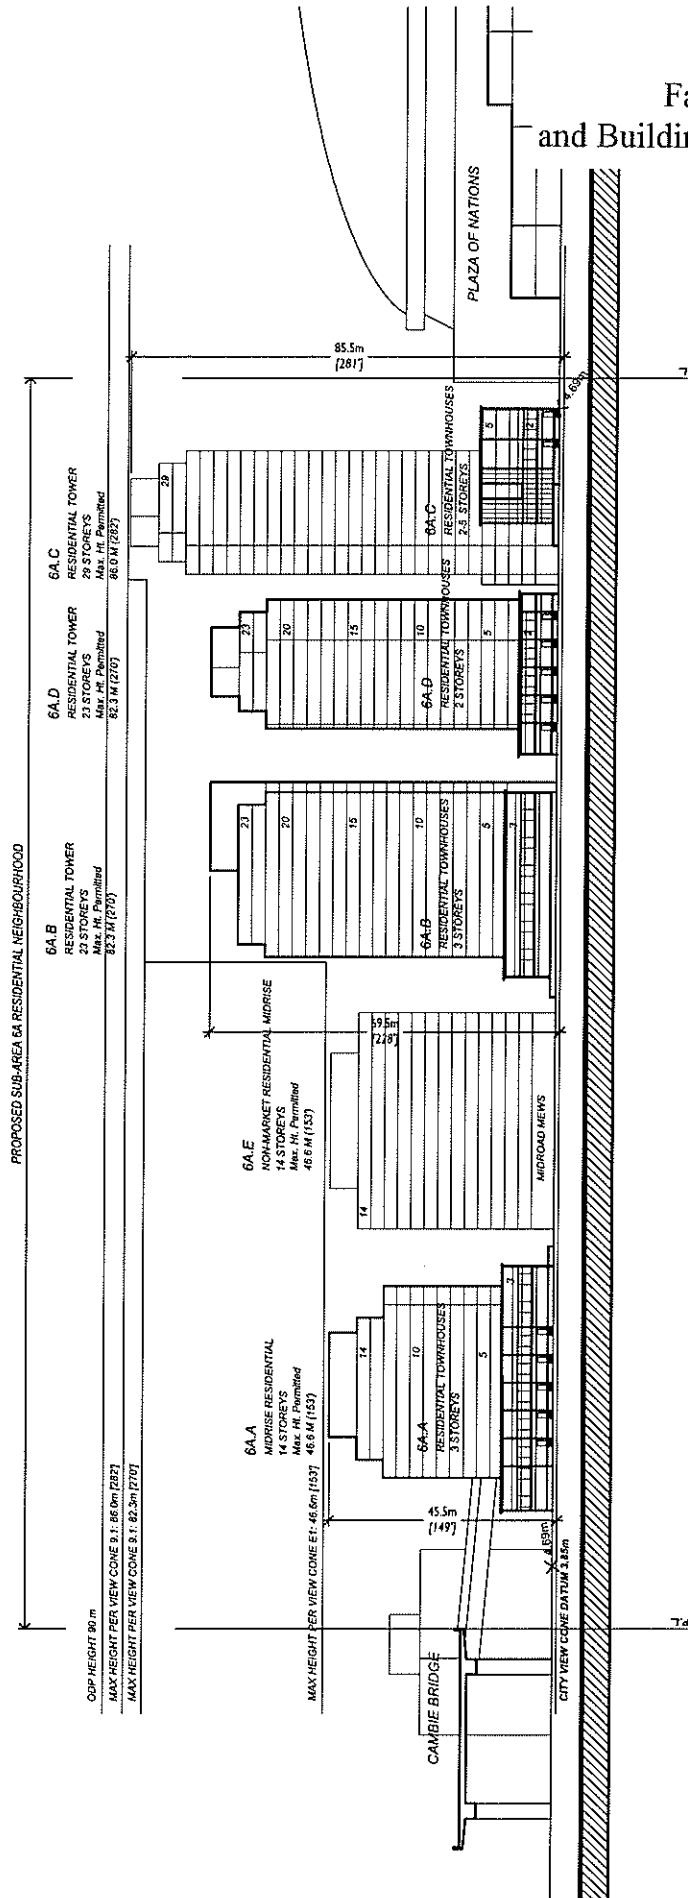

APPENDIX F

Page 5 of 7

Pacific Boulevard Elevation and Building Heights (Storeys)

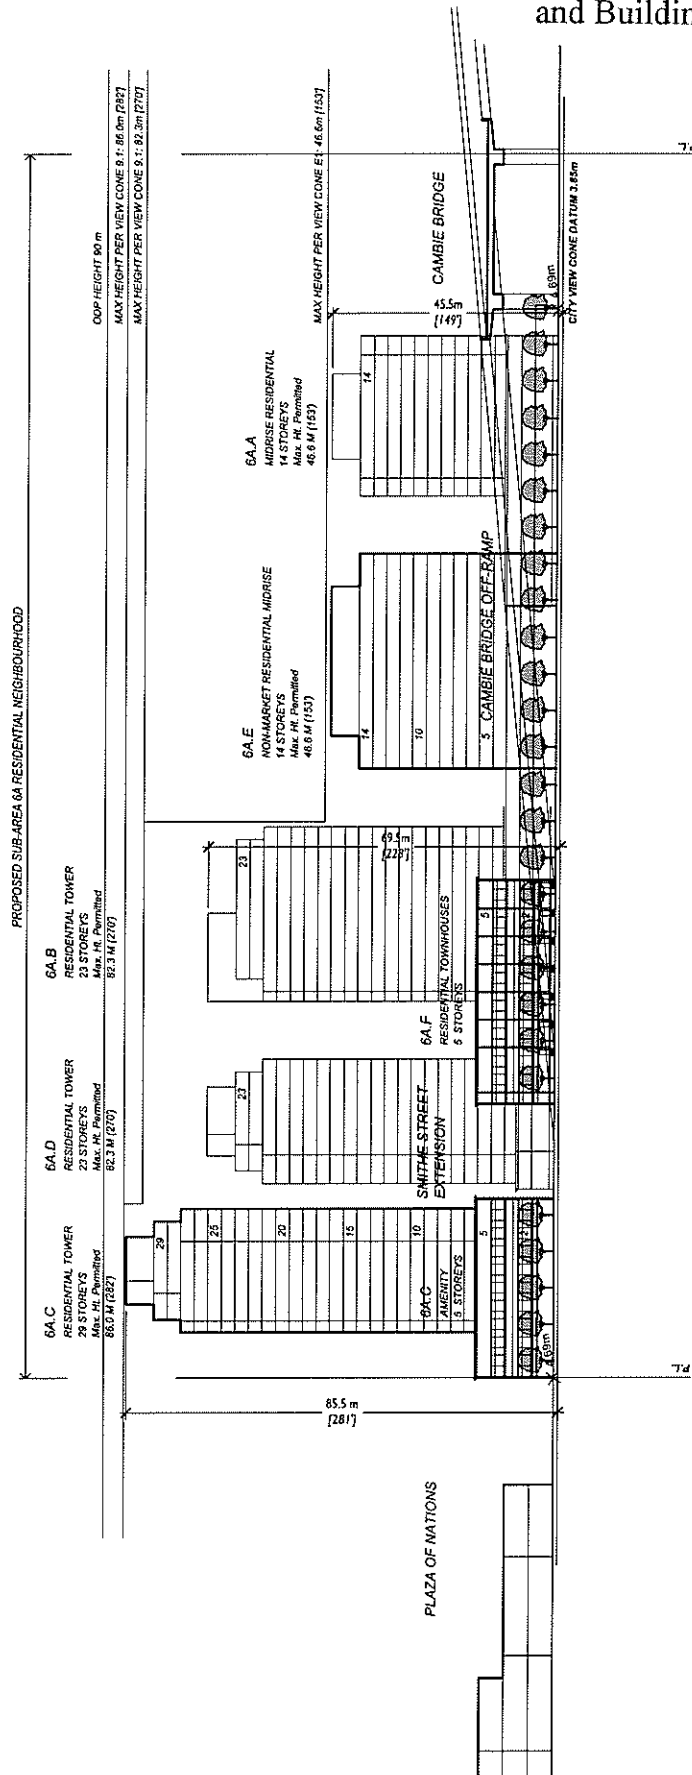

APPENDIX F
Page 6 of 7
Smithe Street West Elevation

