




1st Floor Plan  
 1 KINGSWAY  
 SCALE: 1:100

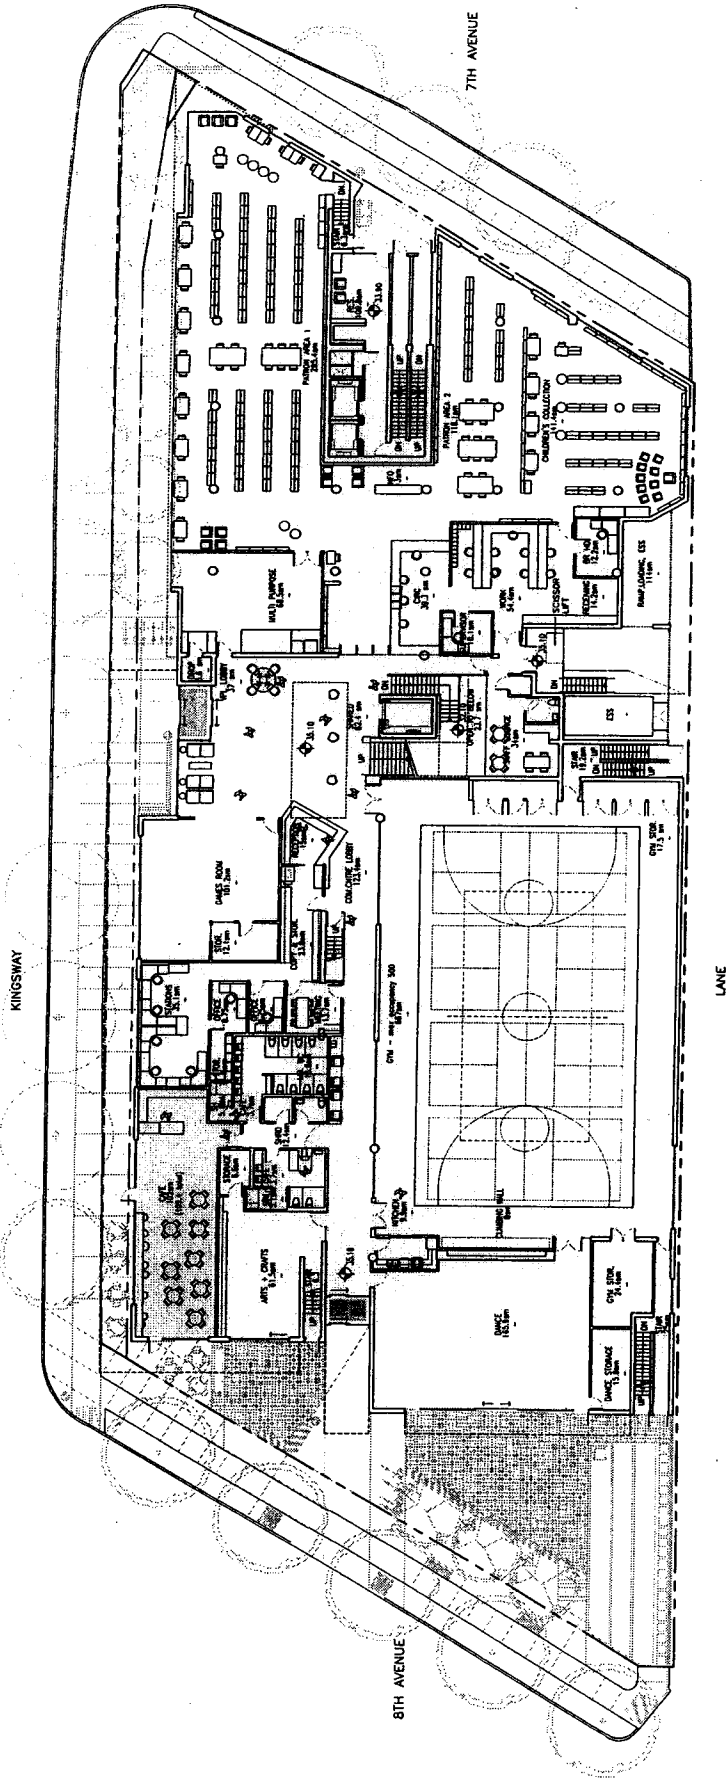

- SHARED PROGRAM
- COMMUNITY CENTRE
- RESIDENTIAL
- LIBRARY
- CHILD CARE

# GROUND FLOOR



SCALE: 1:150

APPENDIX B 007  
Sheet 3 of 4



RUSBY + ASSOCIATES ARCHITECTS

1230 POWER STREET  
VANCOUVER  
BRITISH COLUMBIA  
CANADA V6B 2T5  
T: 604.684.5446  
F: 604.684.5417

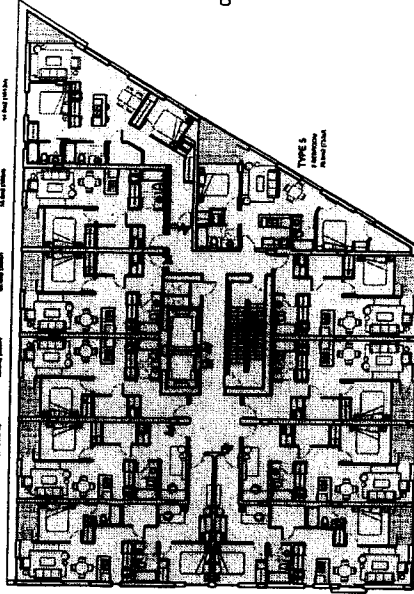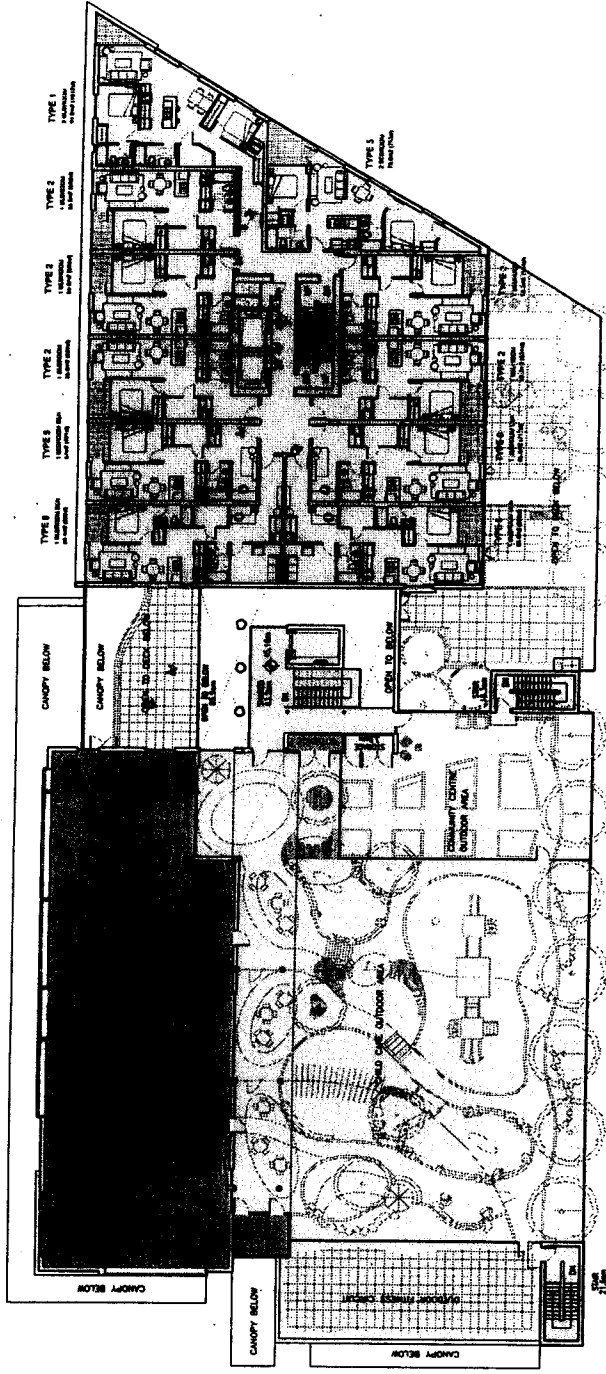

SHARED PROGRAM  
 COMMUNITY CENTRE  
 RESIDENTIAL  
 EXTERIOR SPACE  
 CHILD CARE

# LEVEL 3 & 4-10

 SCALE 1:100

APPENDIX B  
 Sheet 4 of 4



BUSBY + ASSOCIATES ARCHITECTS

 CANADA V6B 2Y5  
 T: 604.681.5448  
 F: 604.681.5407