

--- ZONING BOUNDARY




Site: 189 National Av DE 407740
 City of Vancouver Planning Department

Date: 2004 March 26
 Drawn: TM
 Scale: 1:2000




---	---

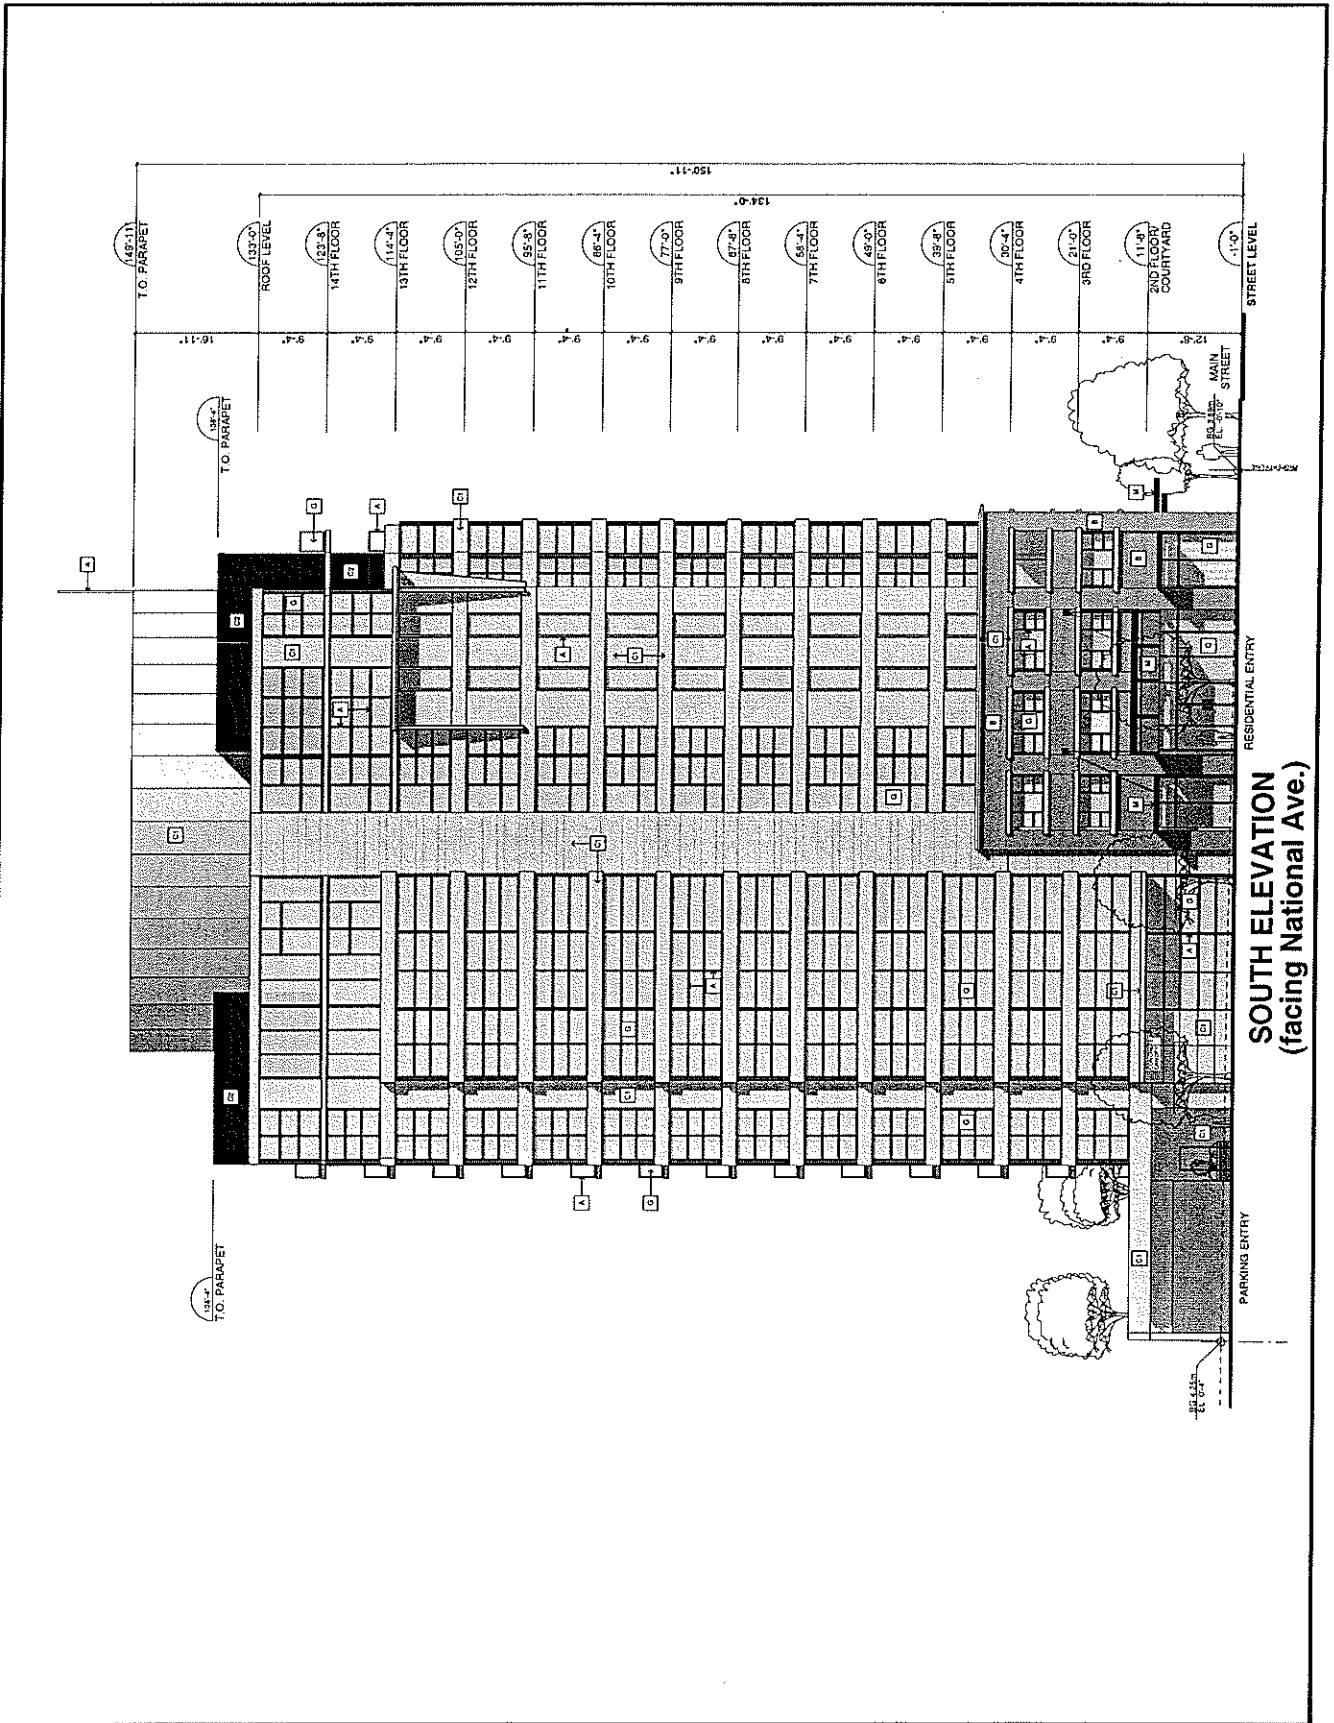



**SOUTH ELEVATION
(NATIONAL AVENUE)**




