
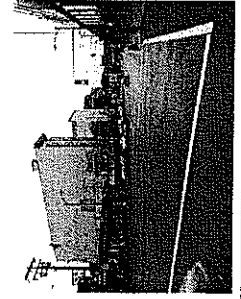
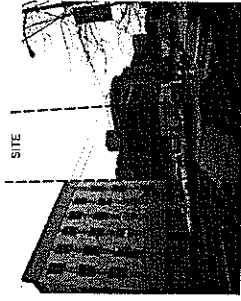
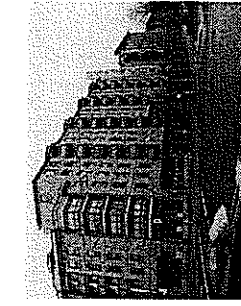



APPENDIX F
 Page 1 of 9

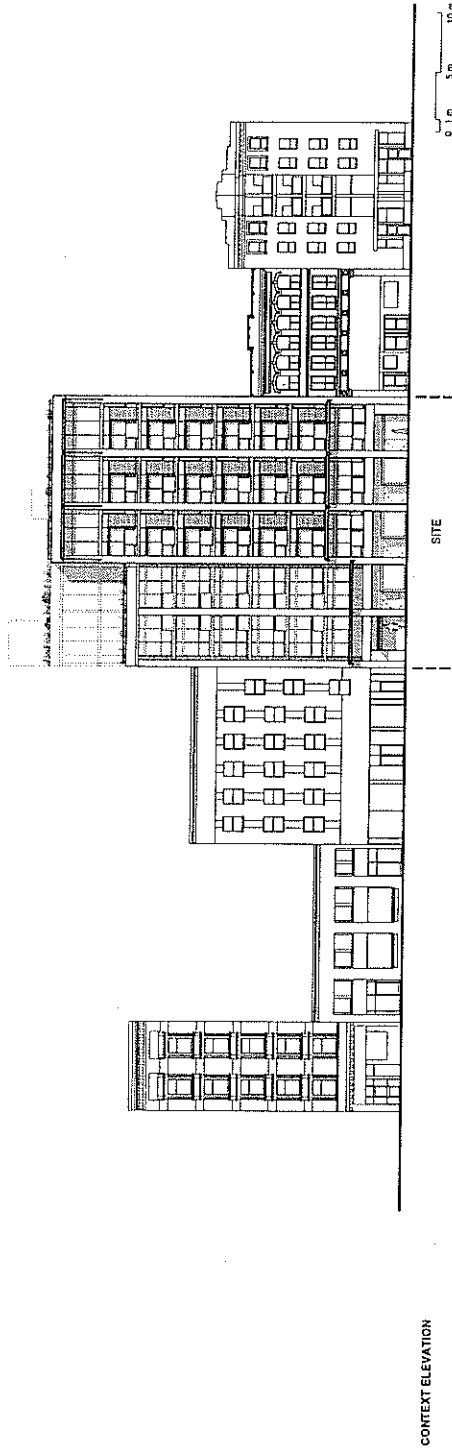

WEST PENDER STREET - VIEWS




APPENDIX F
 Page 2 of 9

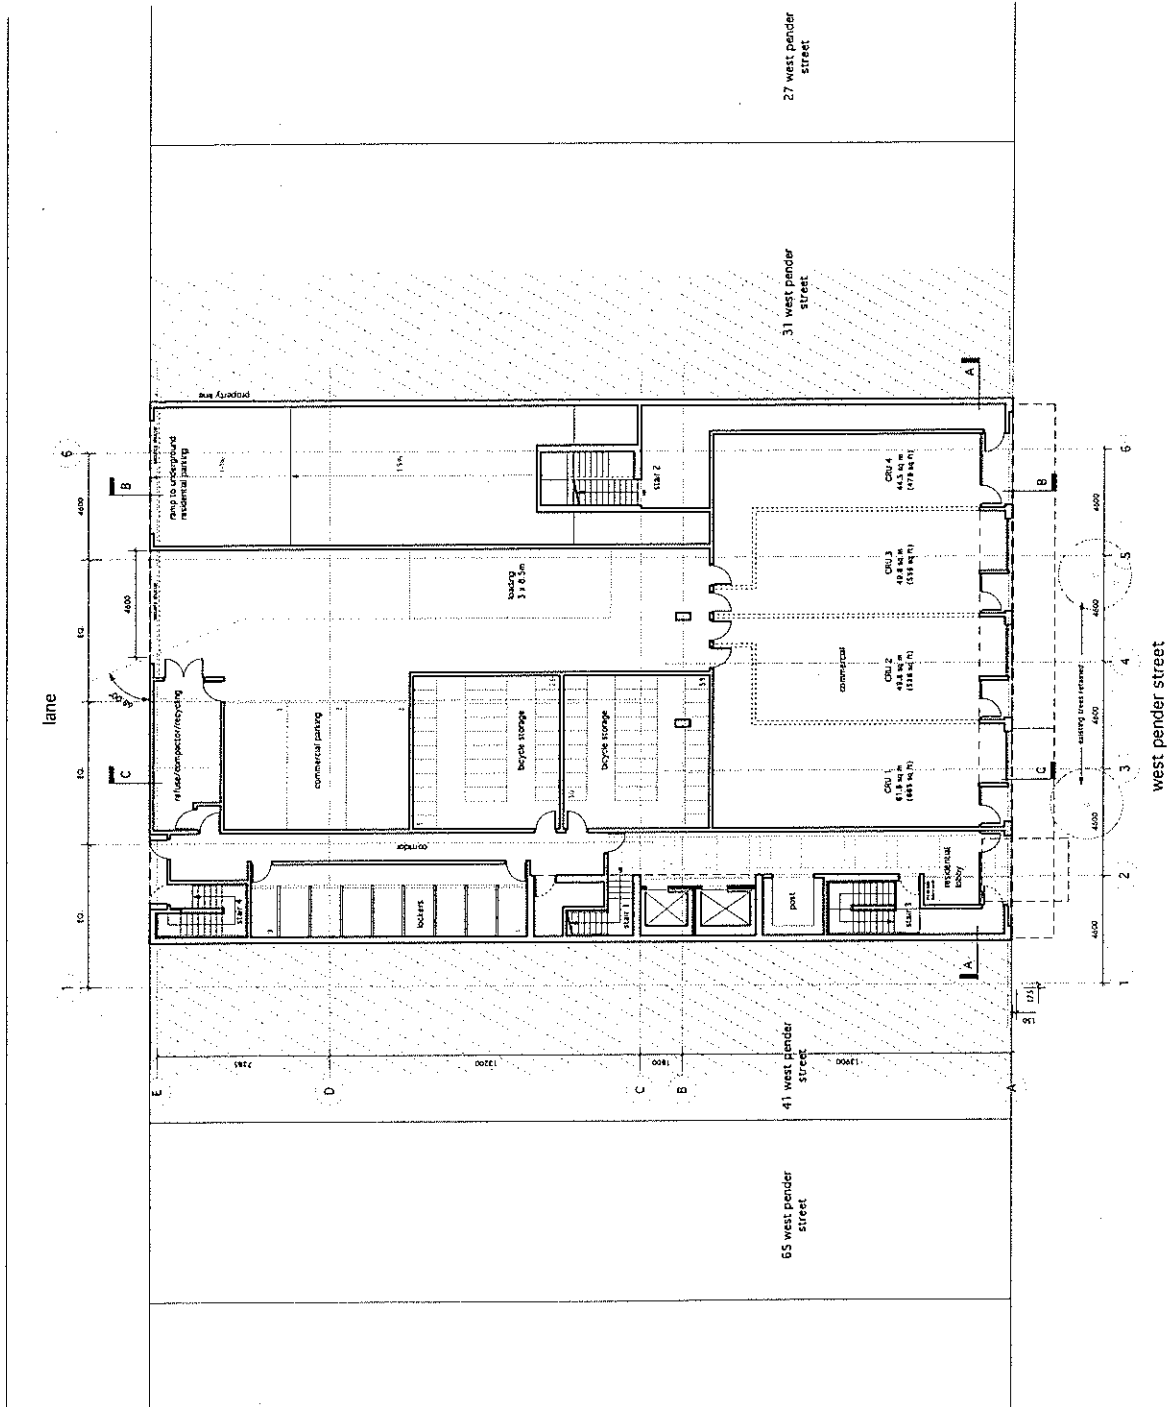

APPENDIX F

Page 3 of 9

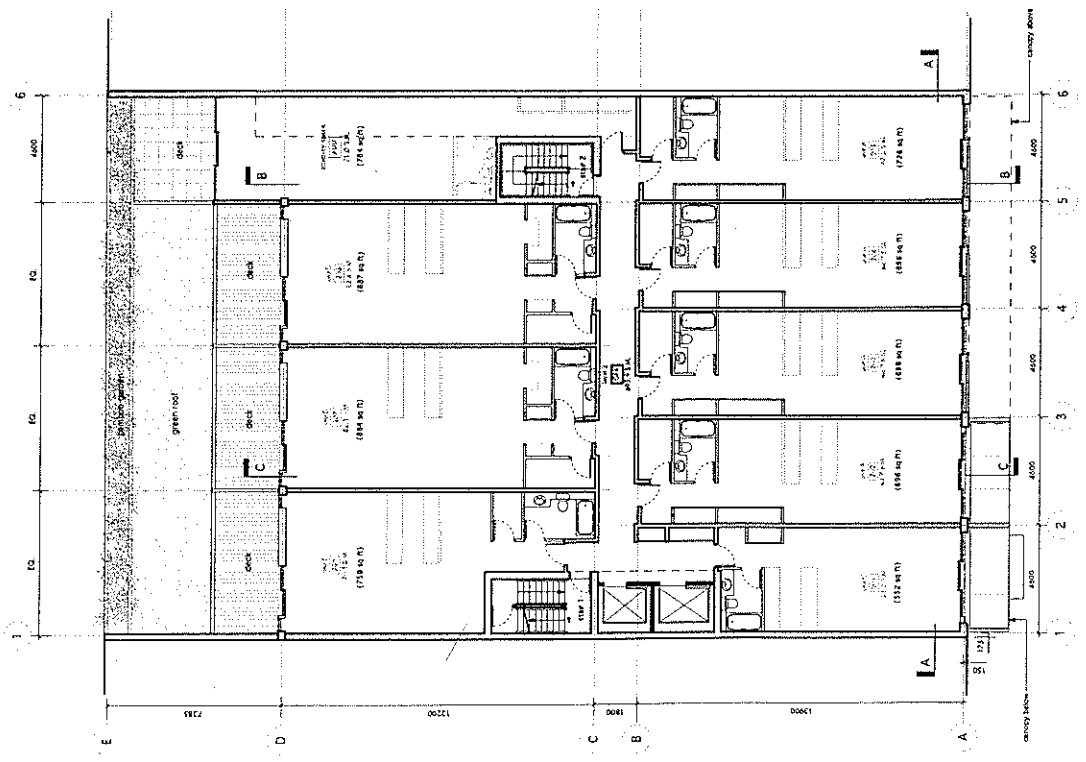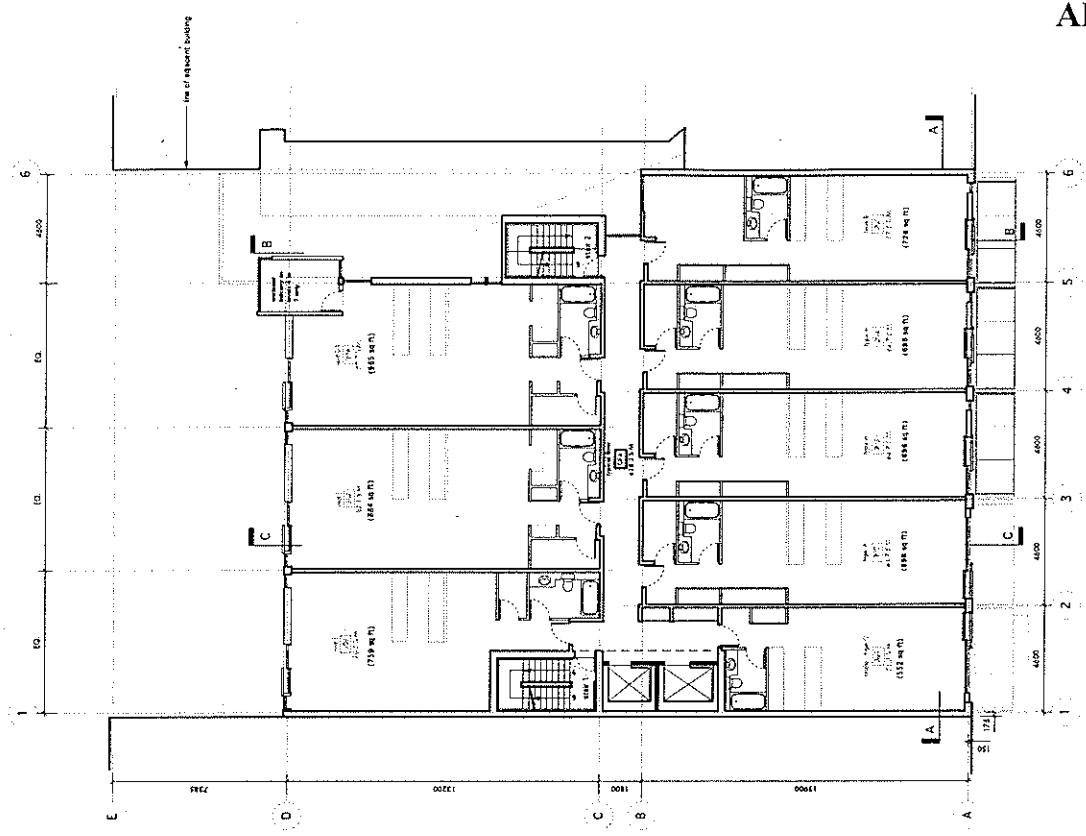

APPENDIX F



Page 4 of 9





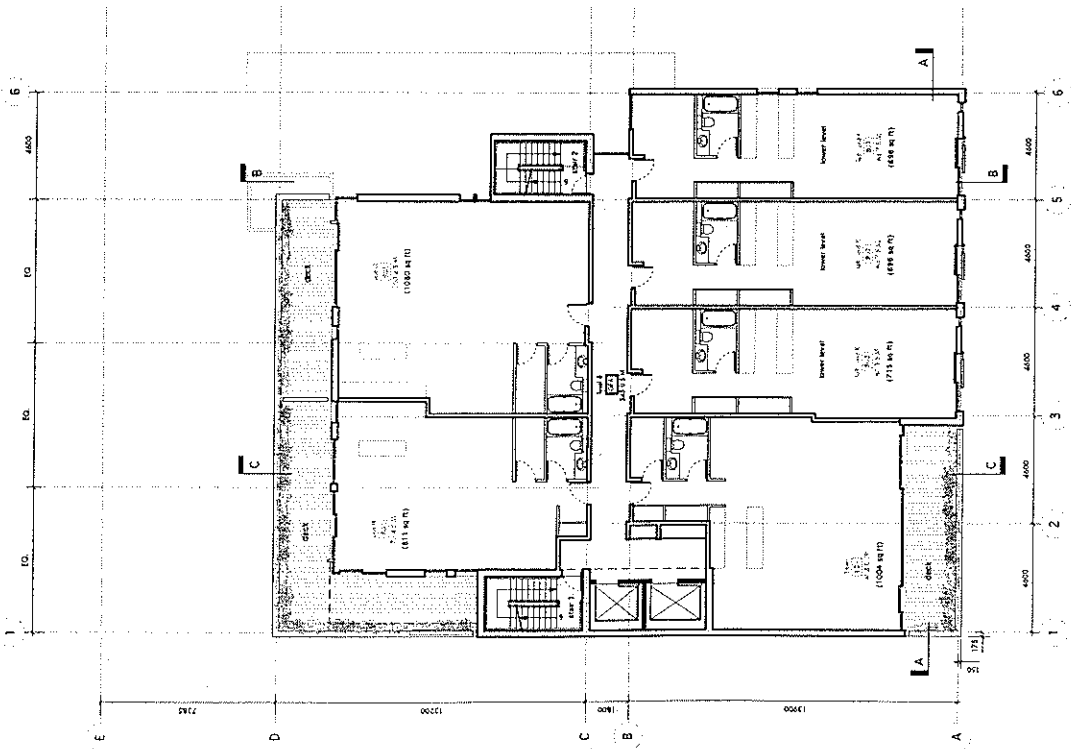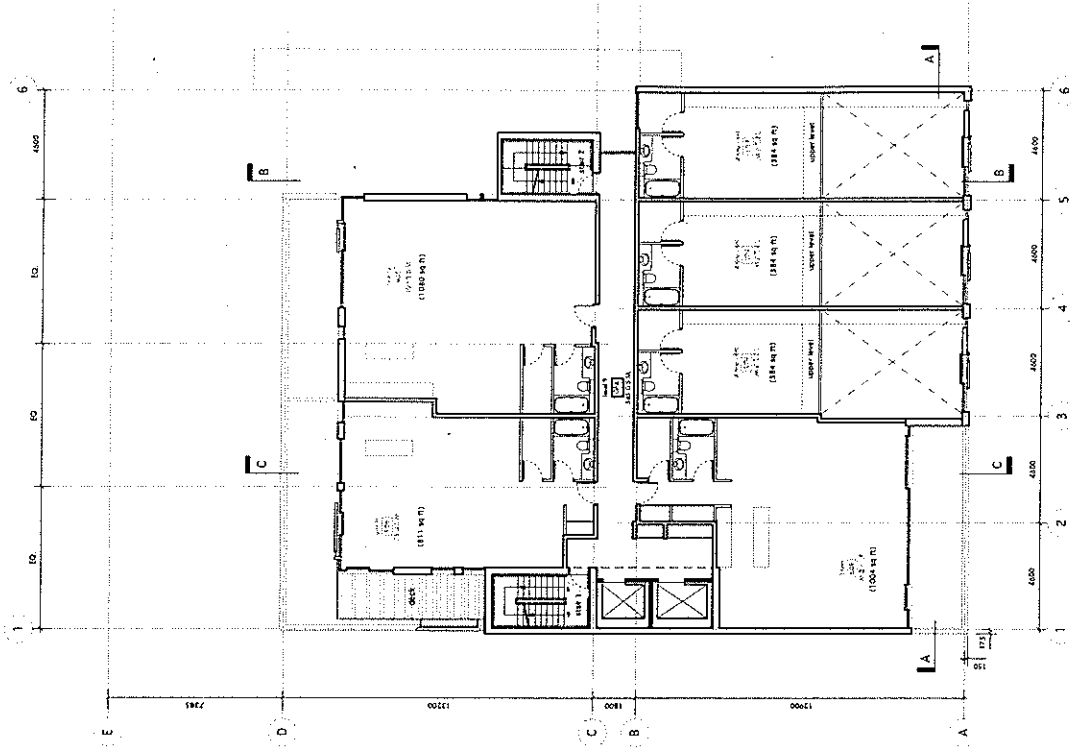


APPENDIX F
Page 5 of 9






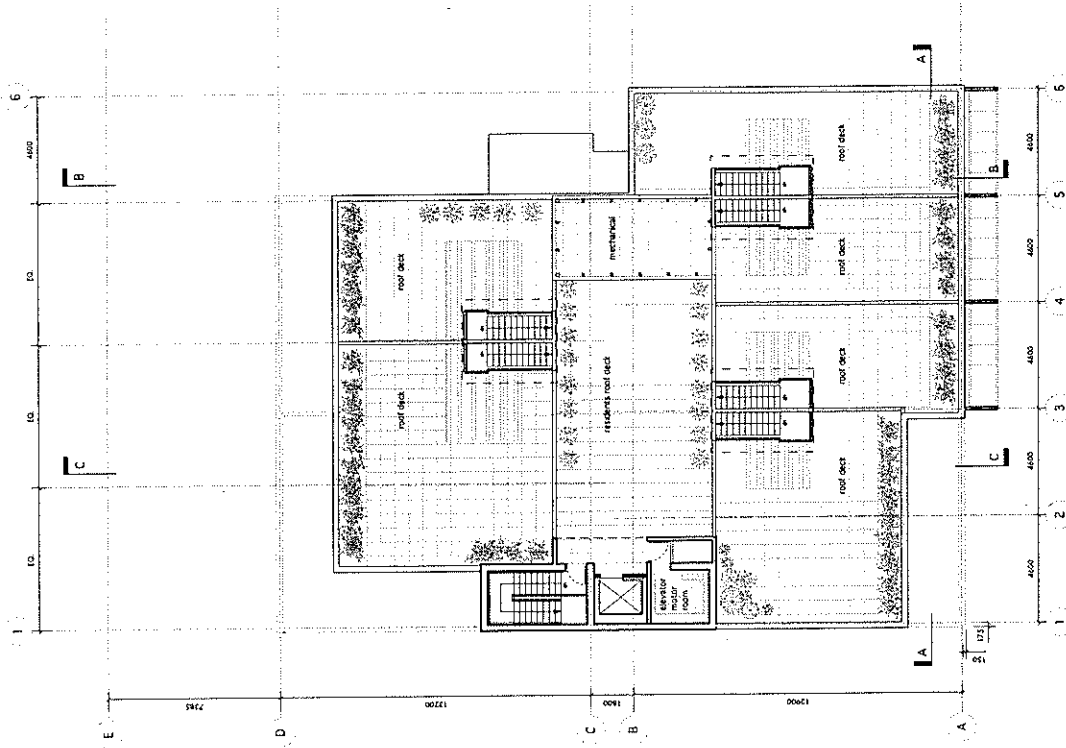

APPENDIX F
 Page 6 of 9


- Key
- 1 painted concrete
 - 2 brick panels
 - 3 curtain wall glazing
 - 4 double glazed windows with sliding panels
 - 5 translucent glazing
 - 6 coloured translucent panel
 - 7 enclosed balconies (wood/glass)
 - 8 wood screen
 - 9 open grille security shutter
 - 10 glass and steel canopy
 - 11 steel canopy
 - 12 storefront glazing

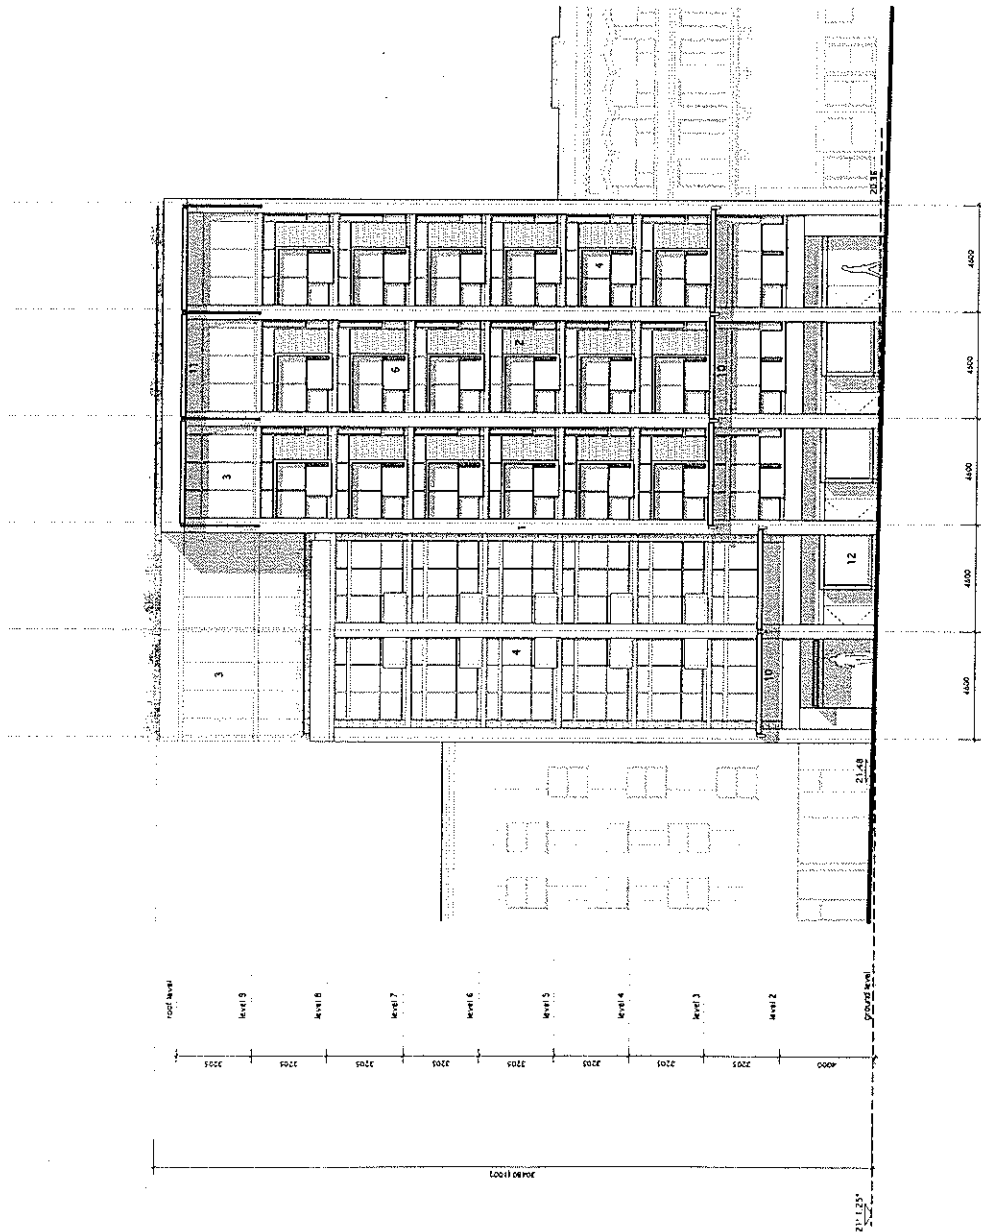

APPENDIX F
 Page 7 of 9

- Key
- 1 painted concrete
 - 2 brick panels
 - 3 curtain wall glazing
 - 4 double glazed windows with sliding panels
 - 5 translucent glazing
 - 6 coloured translucent panel
 - 7 enclosed balconies (wood/glass)
 - 8 wood screen
 - 9 open grille security shutter
 - 10 glass and steel canopy
 - 11 steel canopy
 - 12 storefront glazing


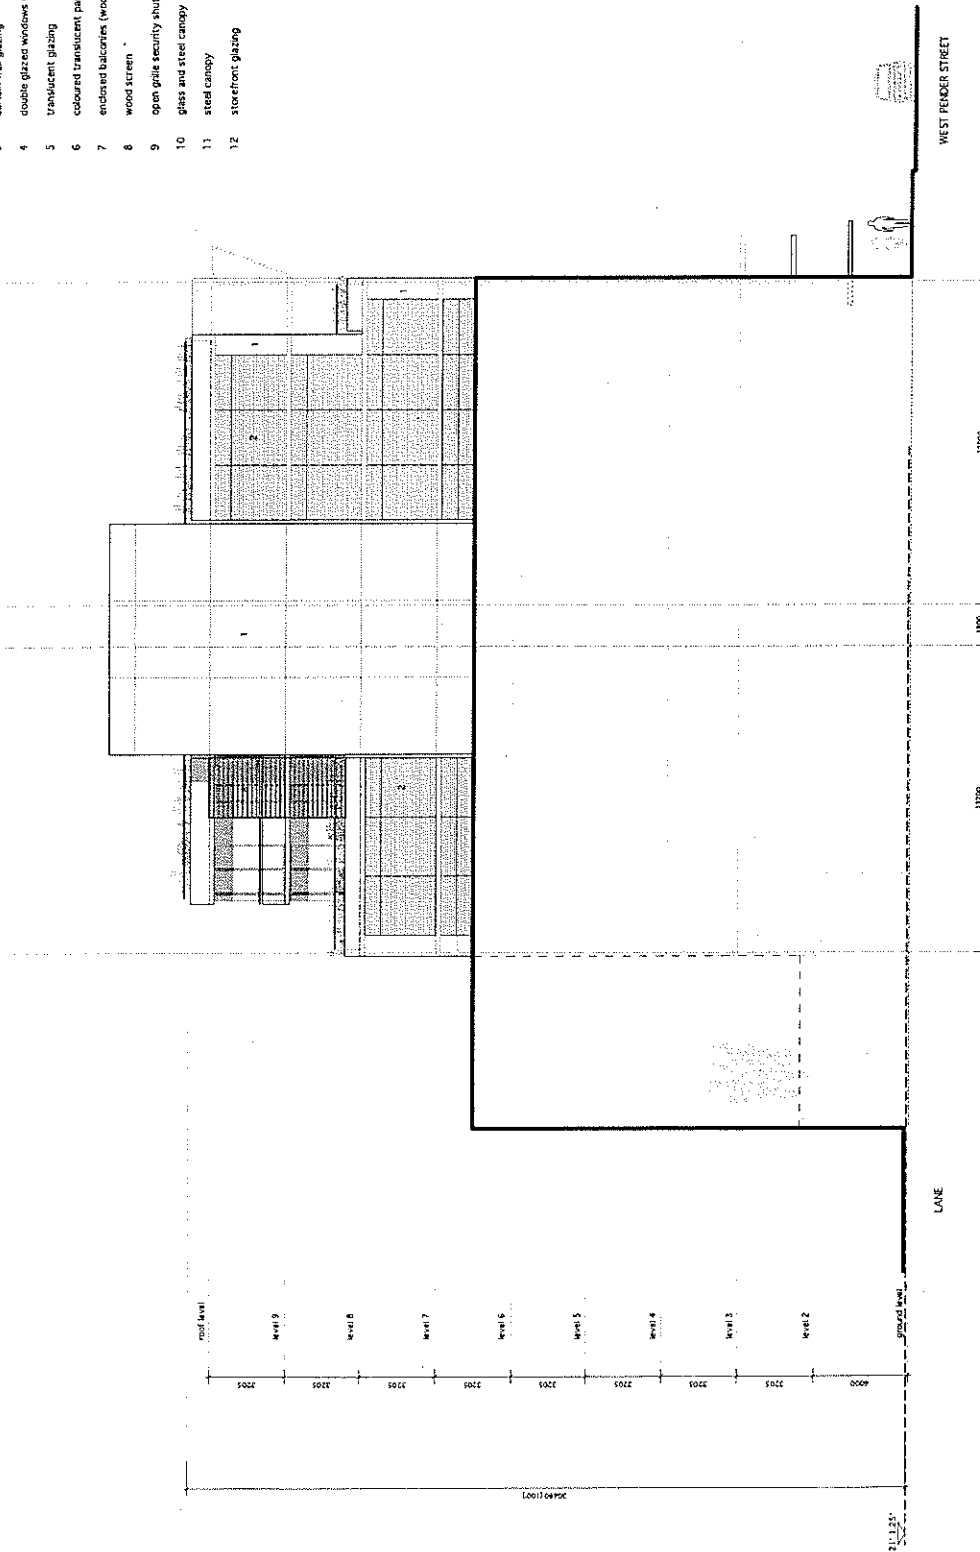

WEST PENDER STREET


LANE

1:10

APPENDIX F
 Page 8 of 9


- Key
- 1 painted concrete
 - 2 brick panels
 - 3 curtain wall glazing
 - 4 double glazed windows with sliding panels
 - 5 translucent glazing
 - 6 coloured translucent panel
 - 7 enclosed balconies (wood/glass)
 - 8 wood screen
 - 9 open grille security shutter
 - 10 glass and steel canopy
 - 11 steel canopy
 - 12 storefront glazing


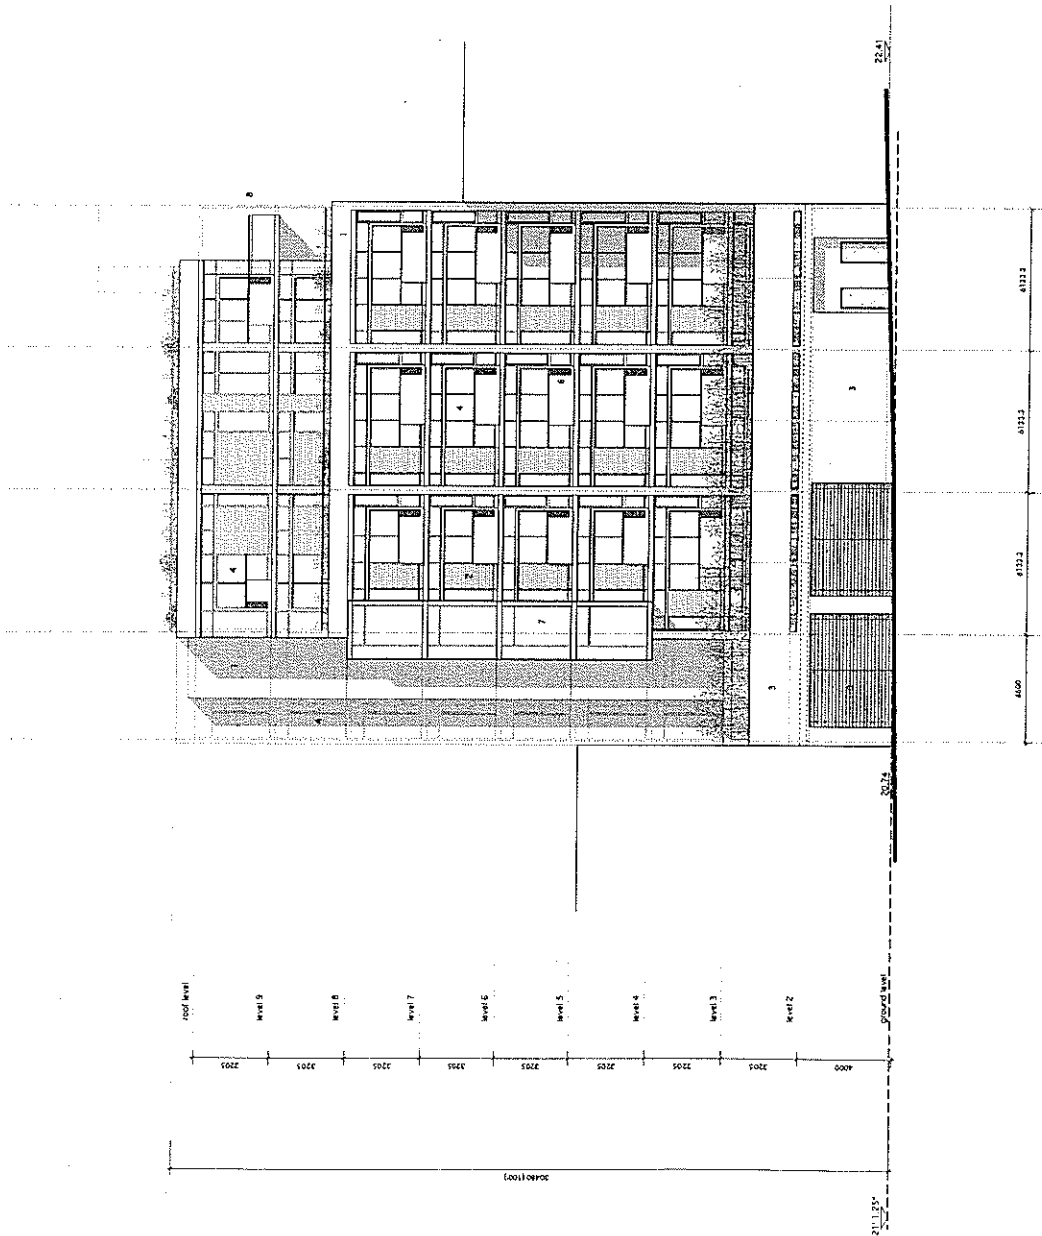

APPENDIX F
 Page 9 of 9

- Key
- 1 painted concrete
 - 2 brick panels
 - 3 curtain wall glazing
 - 4 double glazed windows with sliding panels
 - 5 translucent glazing
 - 6 coloured translucent panel
 - 7 encoiled balconies (wood/glass)
 - 8 wood screen
 - 9 open grille security shutter
 - 10 glass and steel canopy
 - 11 steel canopy
 - 12 storefront glazing

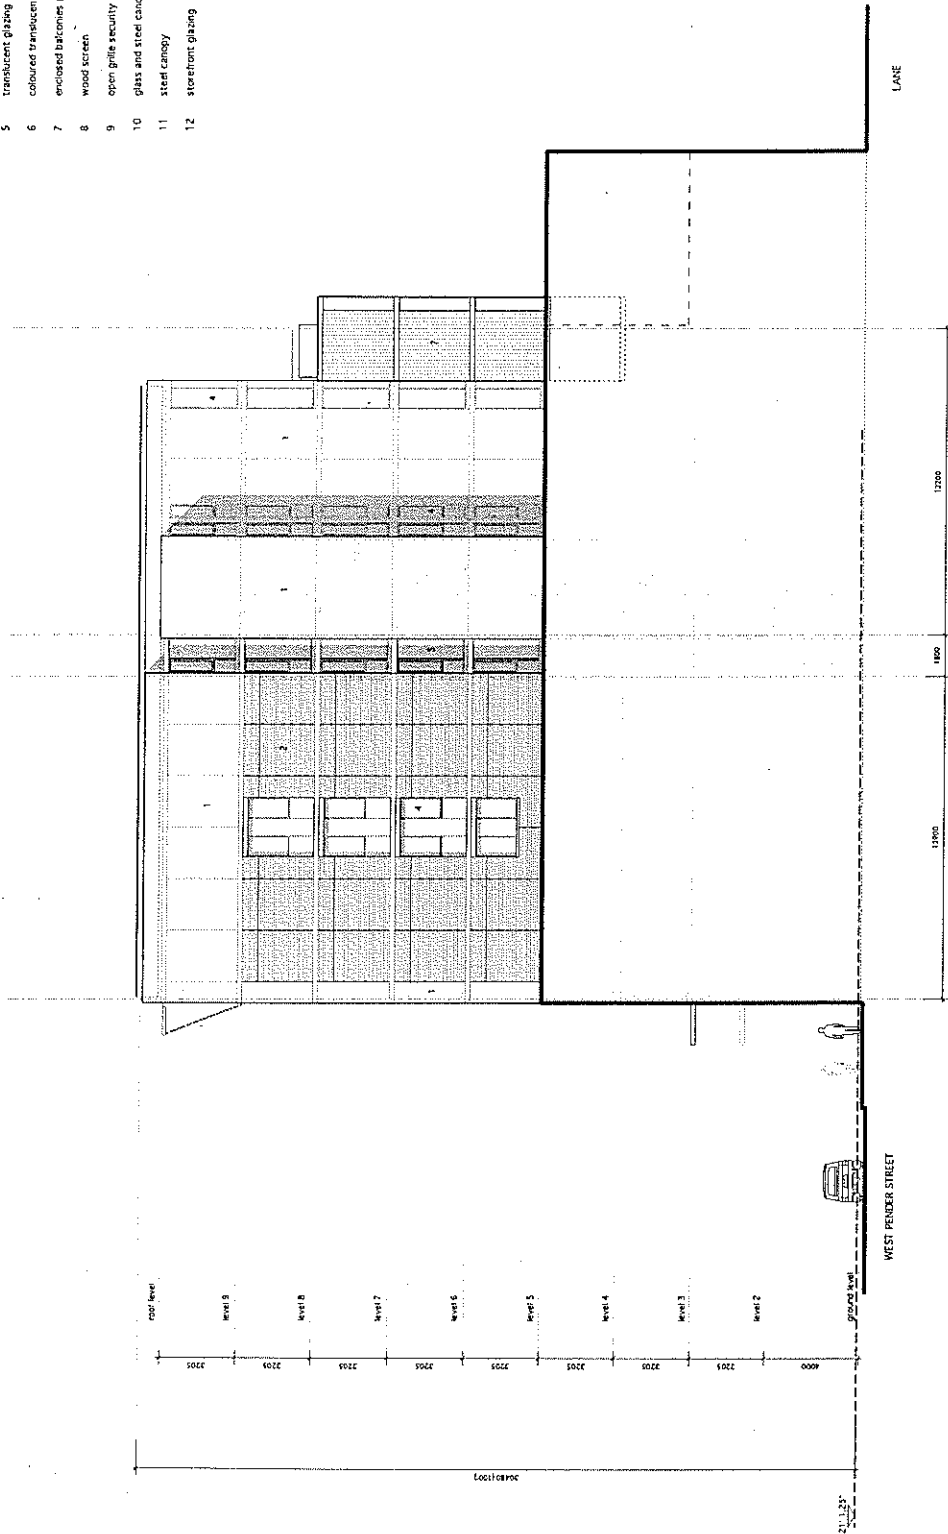

DATE: 10/20
 NAME: OSTRY
 BY: [Signature]
 TITLE: ARCHITECT