

--- ZONING BOUNDARY




Site: 687 Howe St DE 407114

Date: 2004 June 29

City of Vancouver Planning Department


Drawn: TM

Scale: 1:2000

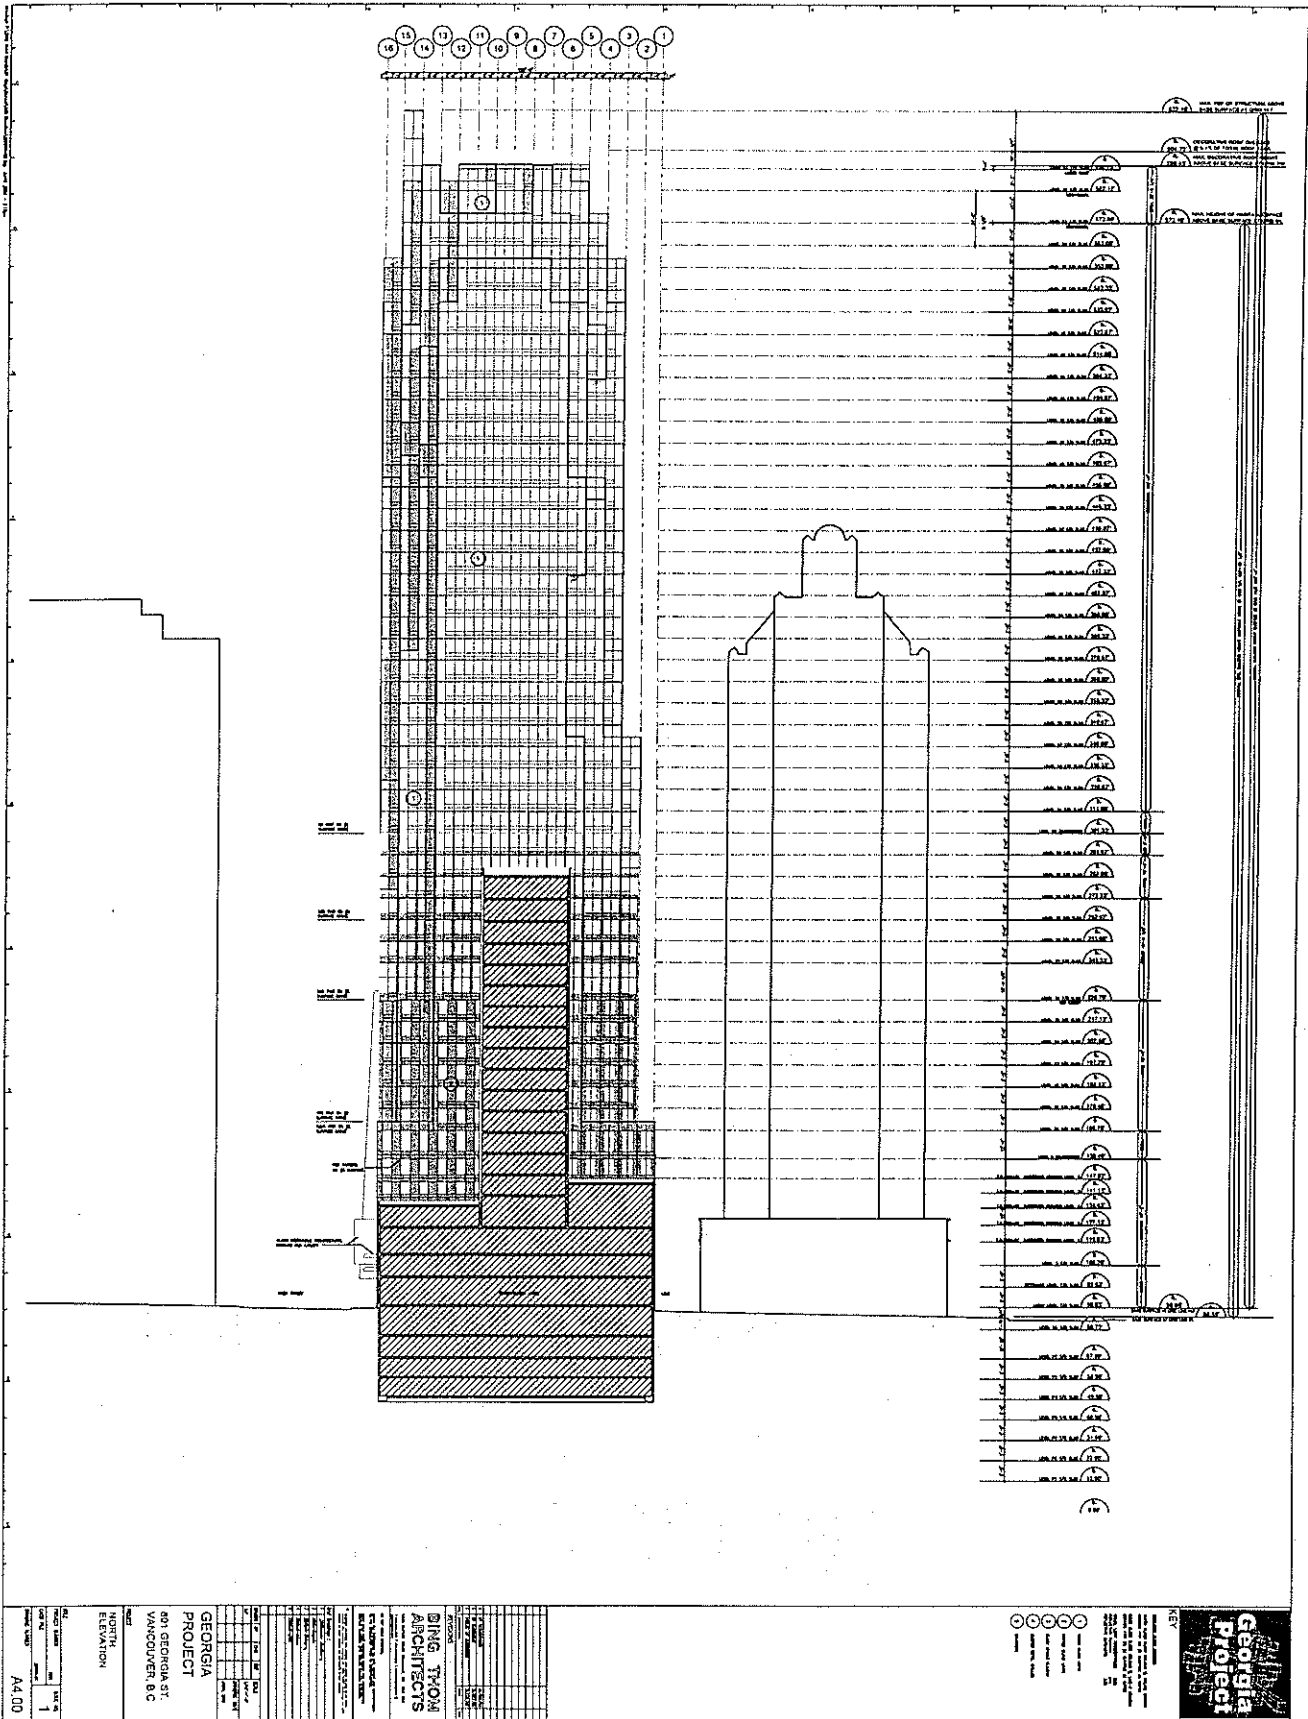

SING THOM ARCHITECTS


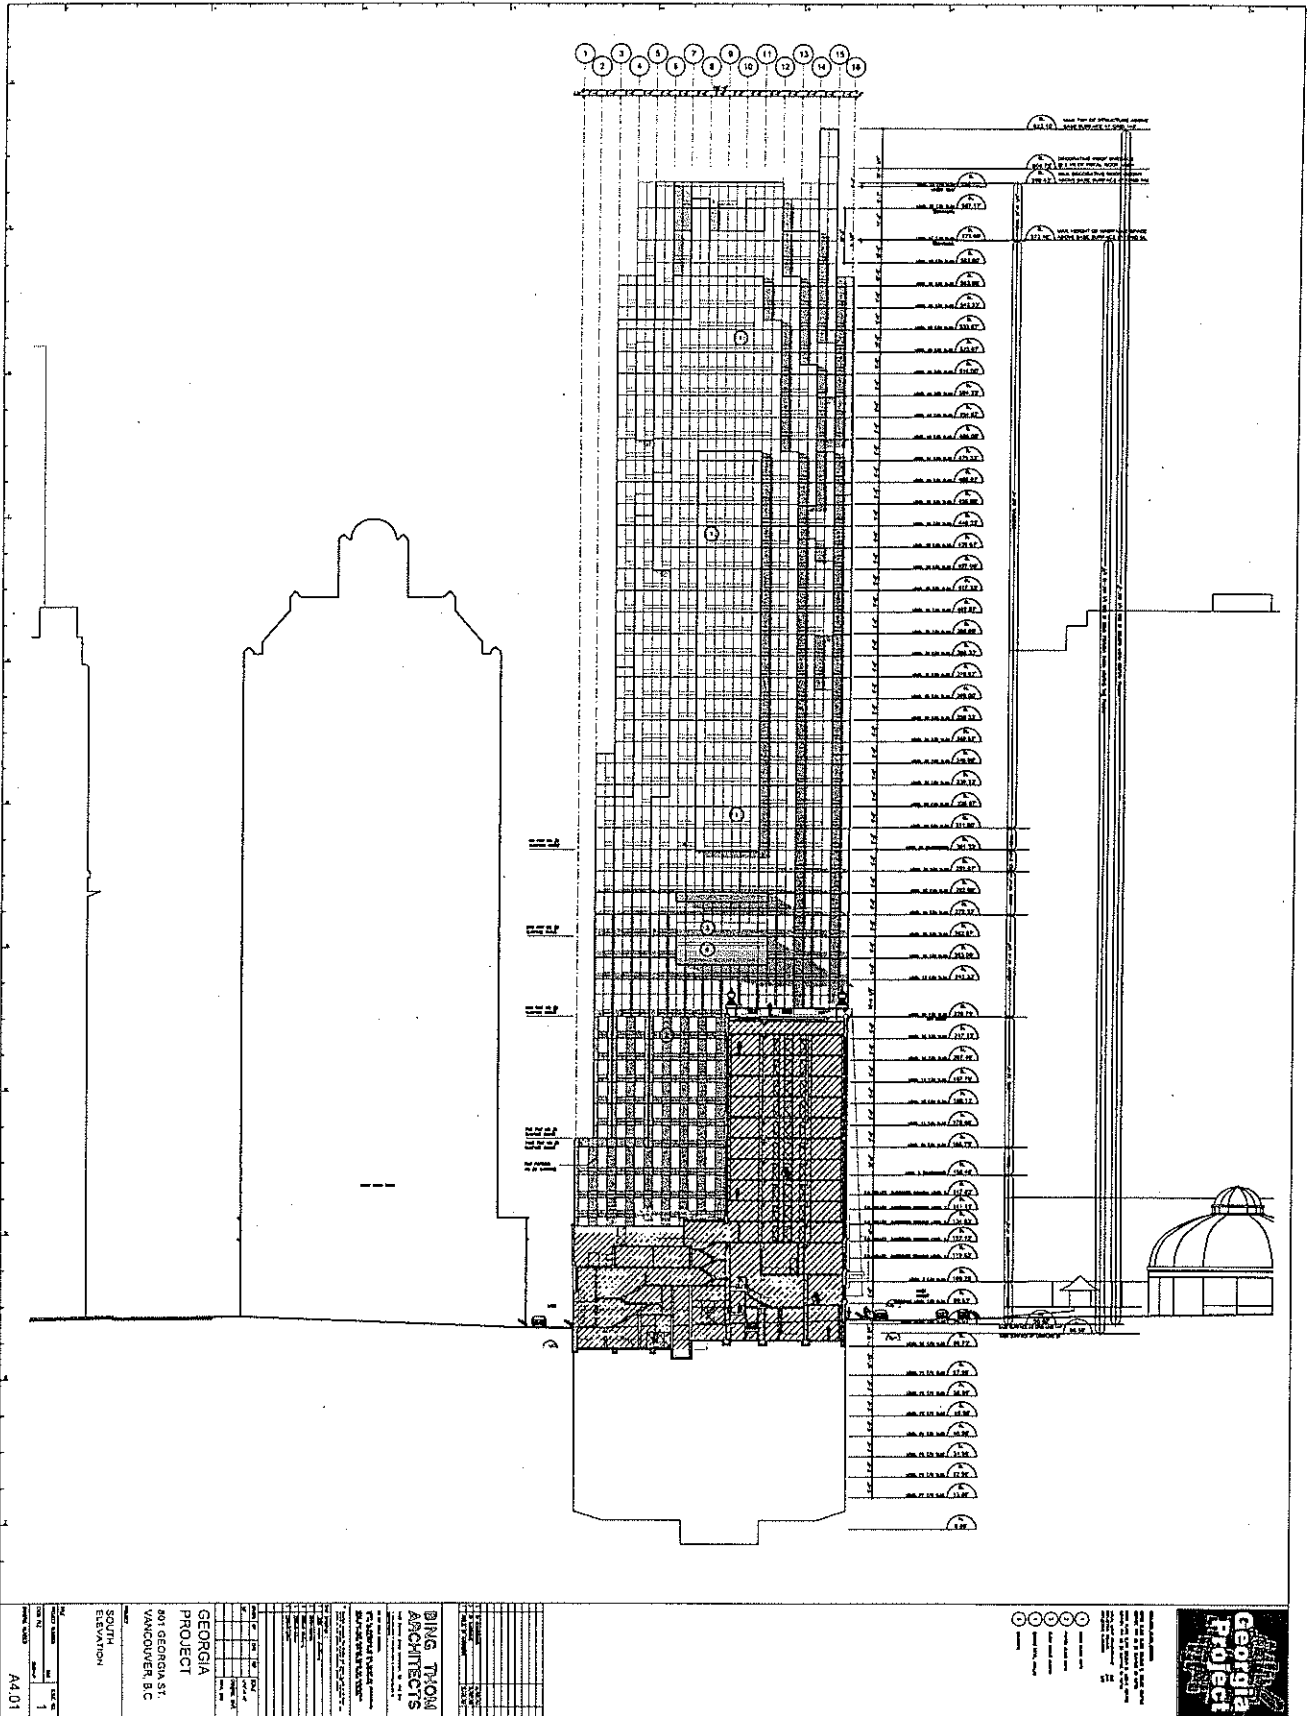

BING THOM ARCHITECTS

GEORGIA PROJECT
801 GEORGIA ST.
VANCOUVER, BC



A4.01

Georgia Project

Architectural drawing showing a dome structure on the right side of the main building section.

