


ICELANDIC
INDEPENDENT
LIVING BUILDING


ICELANDIC
INDEPENDENT LIVING BUILDING
ARCHITECT: [unreadable]
DATE: [unreadable]

SITE PLAN


A0.01

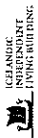



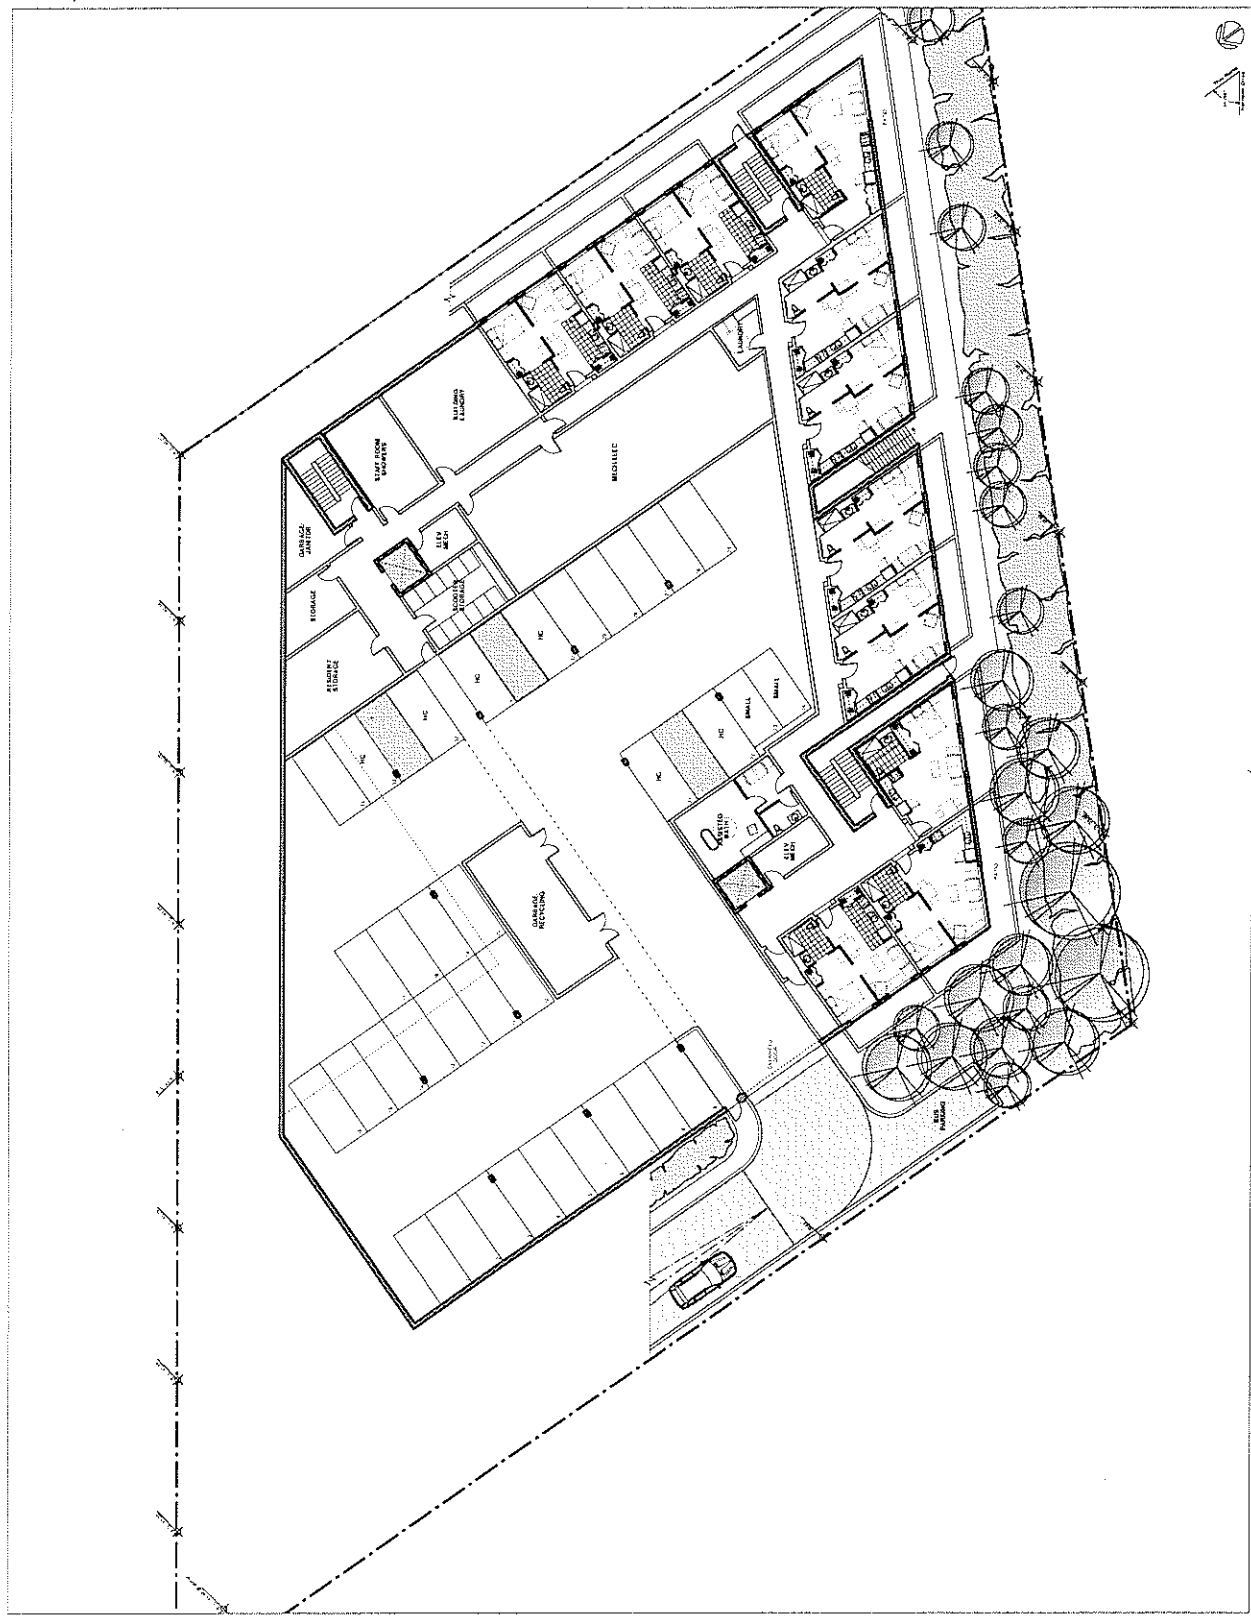

A1.01

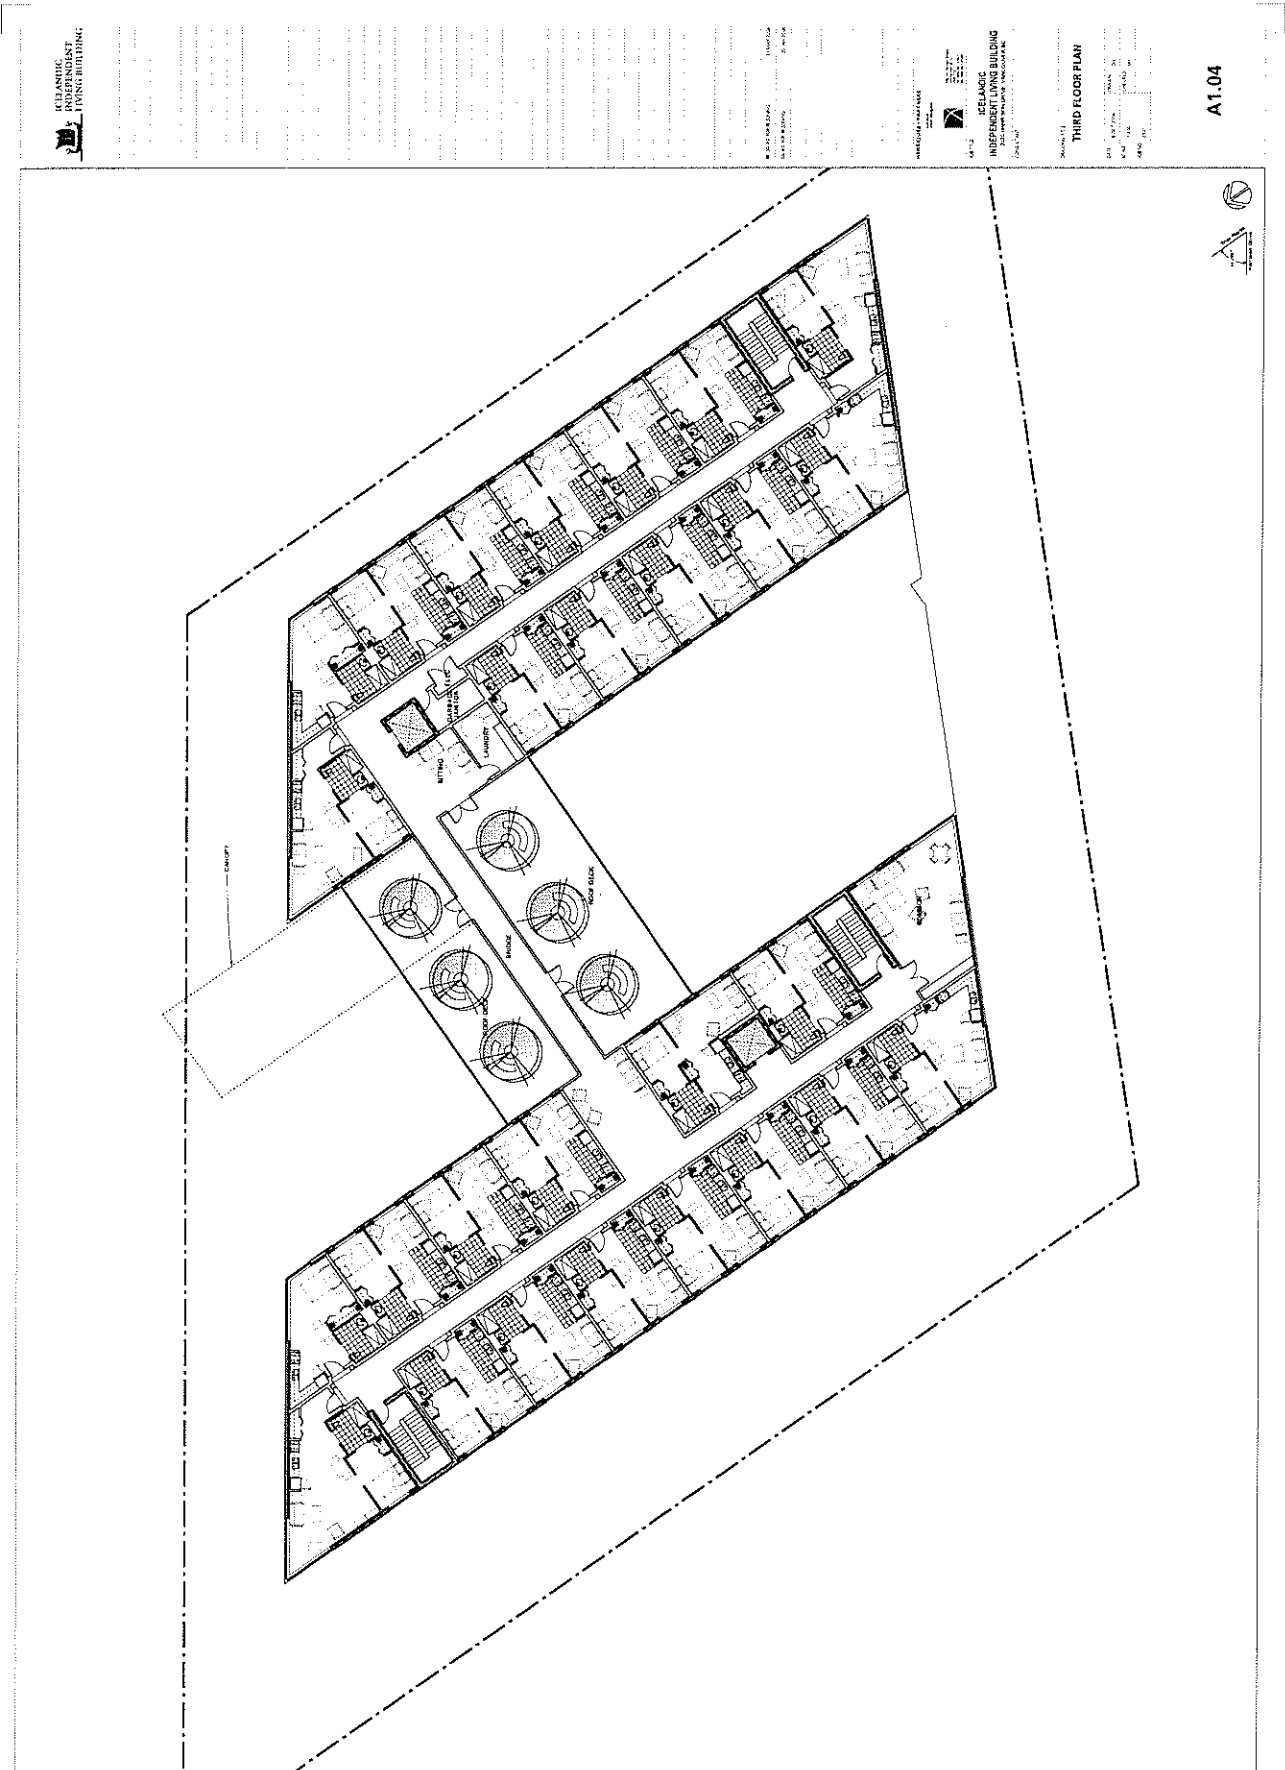


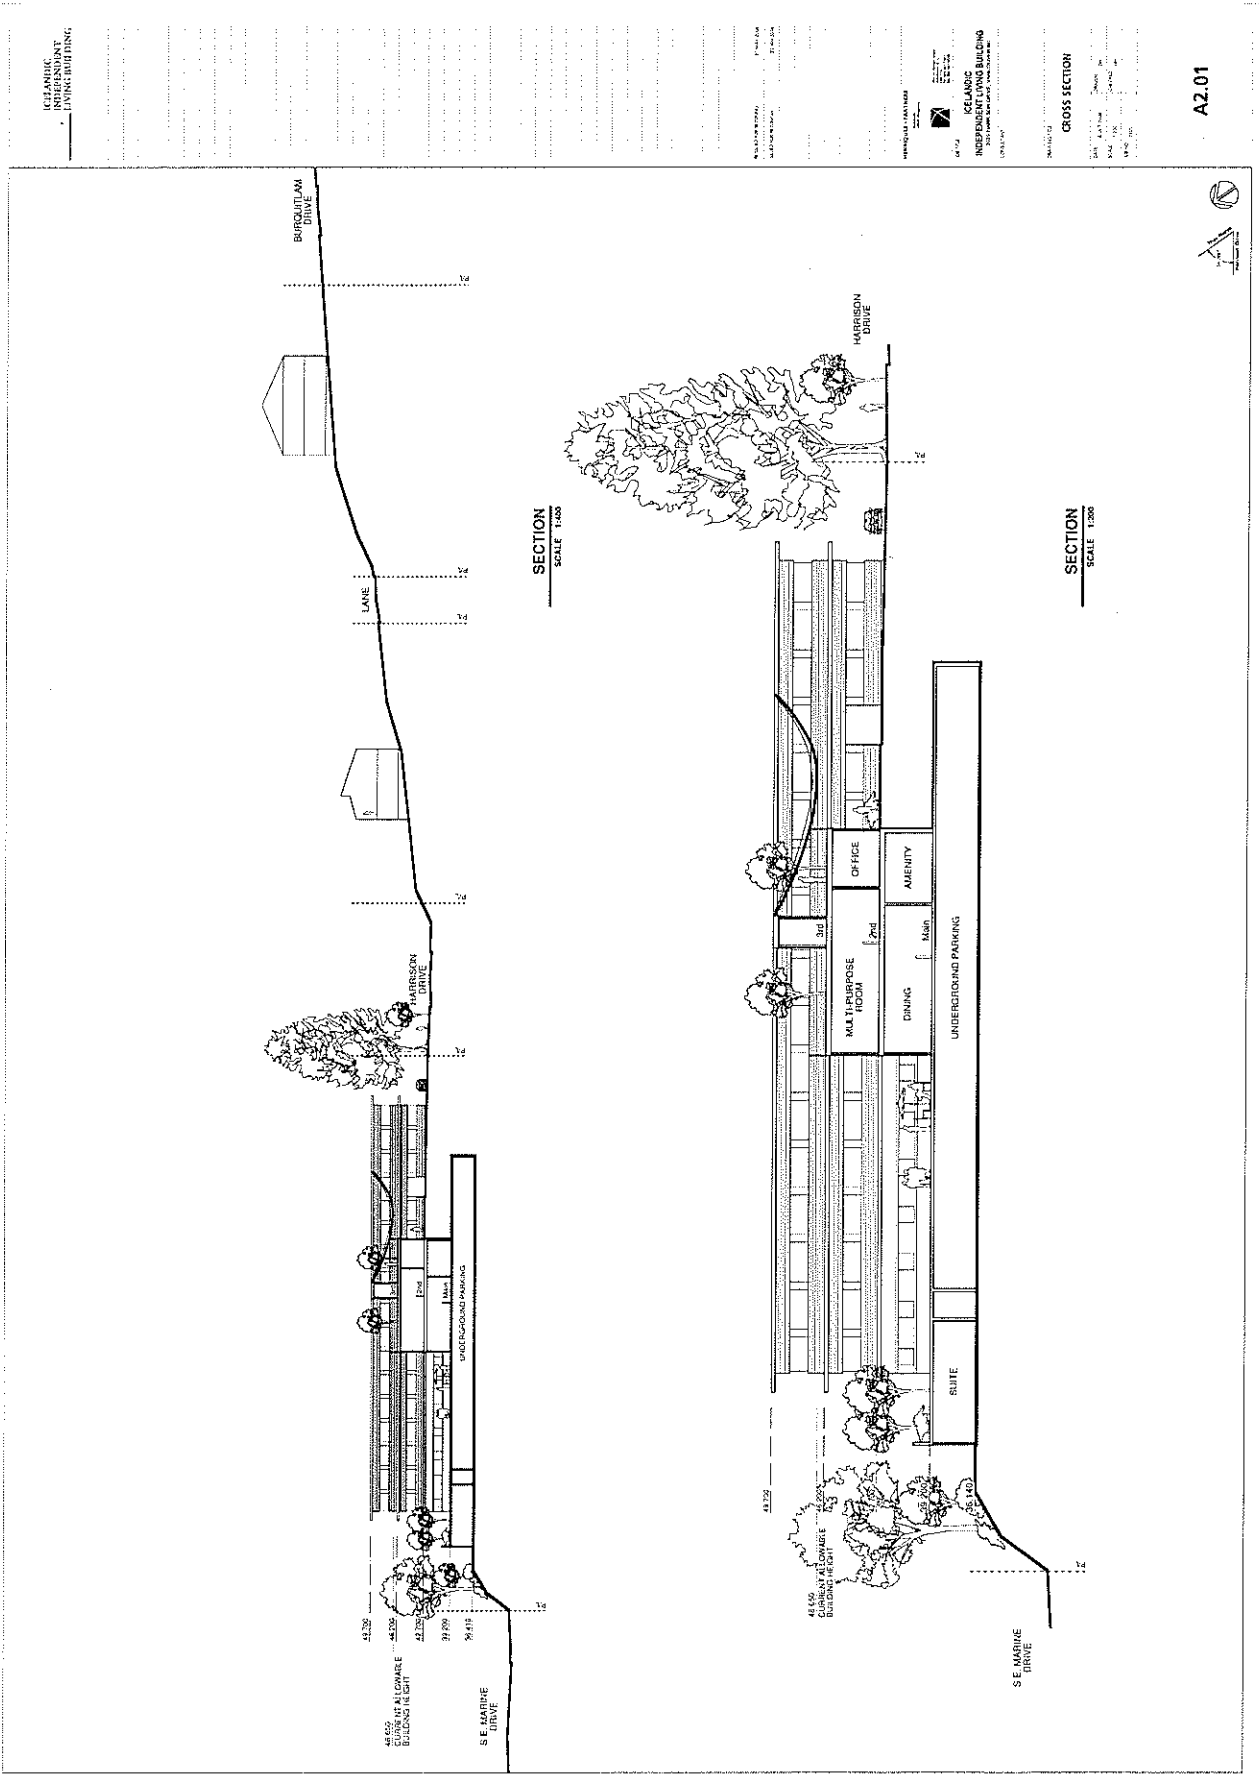

SECTION

CROSS SECTION

A2.01


