

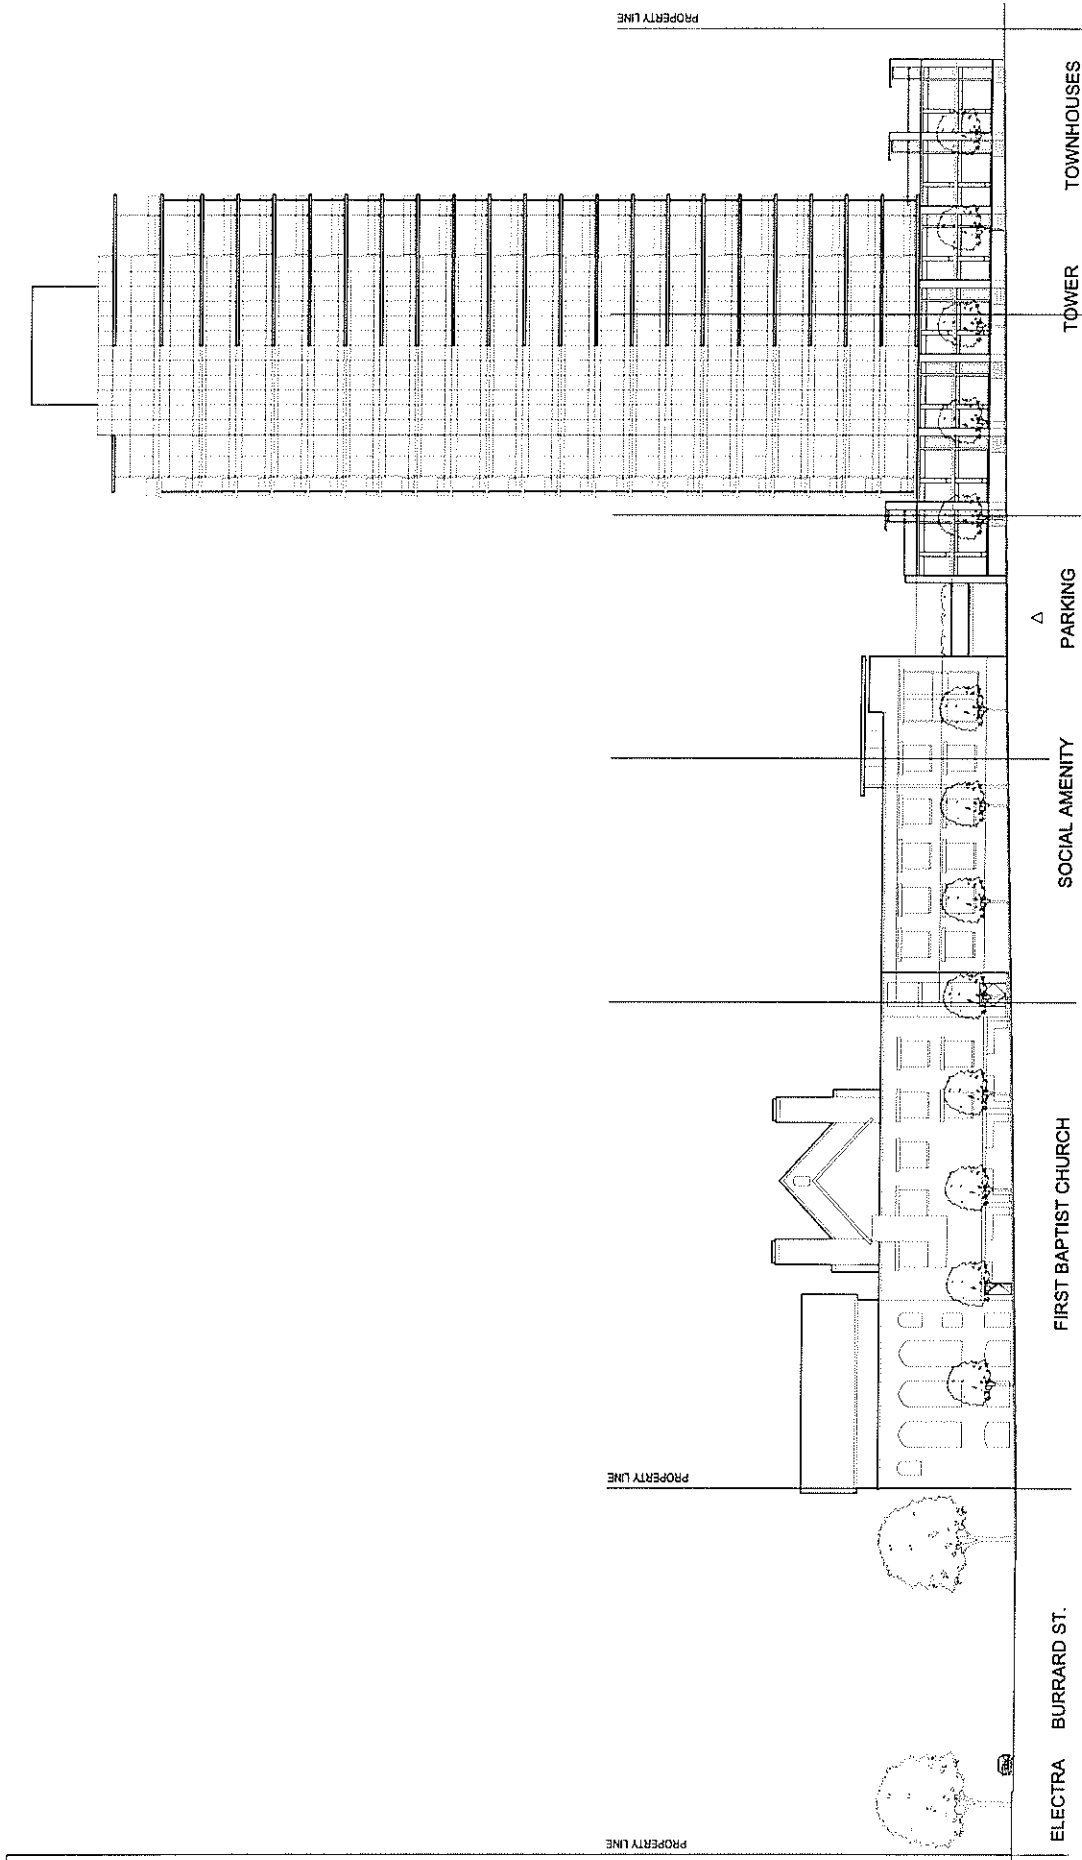


APPENDIX G - Page 2 of 18
 First Baptist Church Site
 Nelson Street (South) Elevation

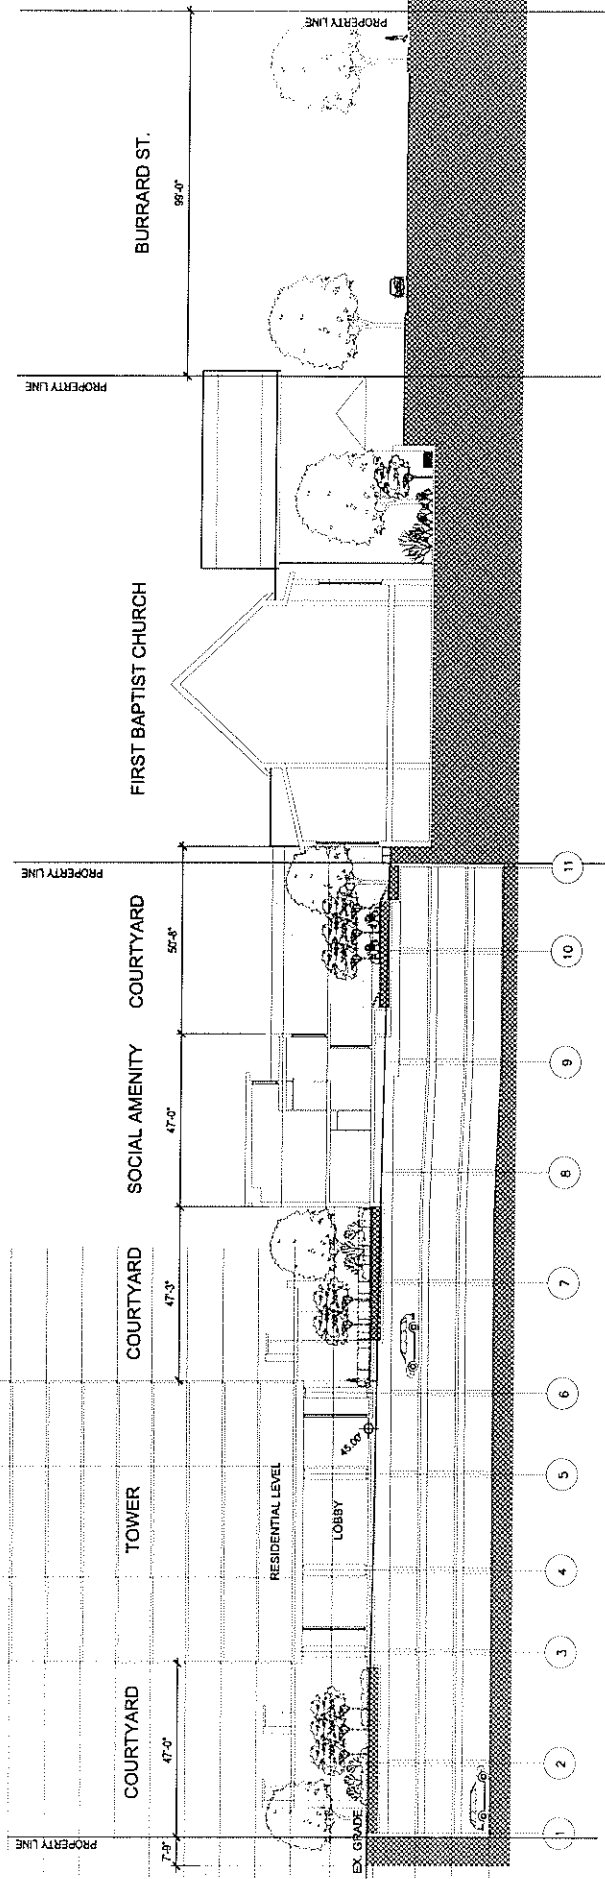



APPENDIX G - Page 3 of 18
 First Baptist Church Site
 Lane (North) Elevation


24-STORY TOWER

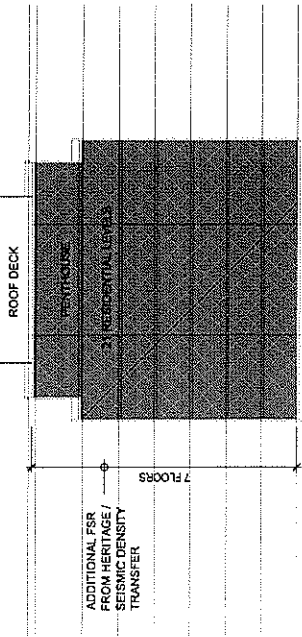


APPENDIX G - Page 4 of 18
 First Baptist Church Site
 Cross-Section (East-West)

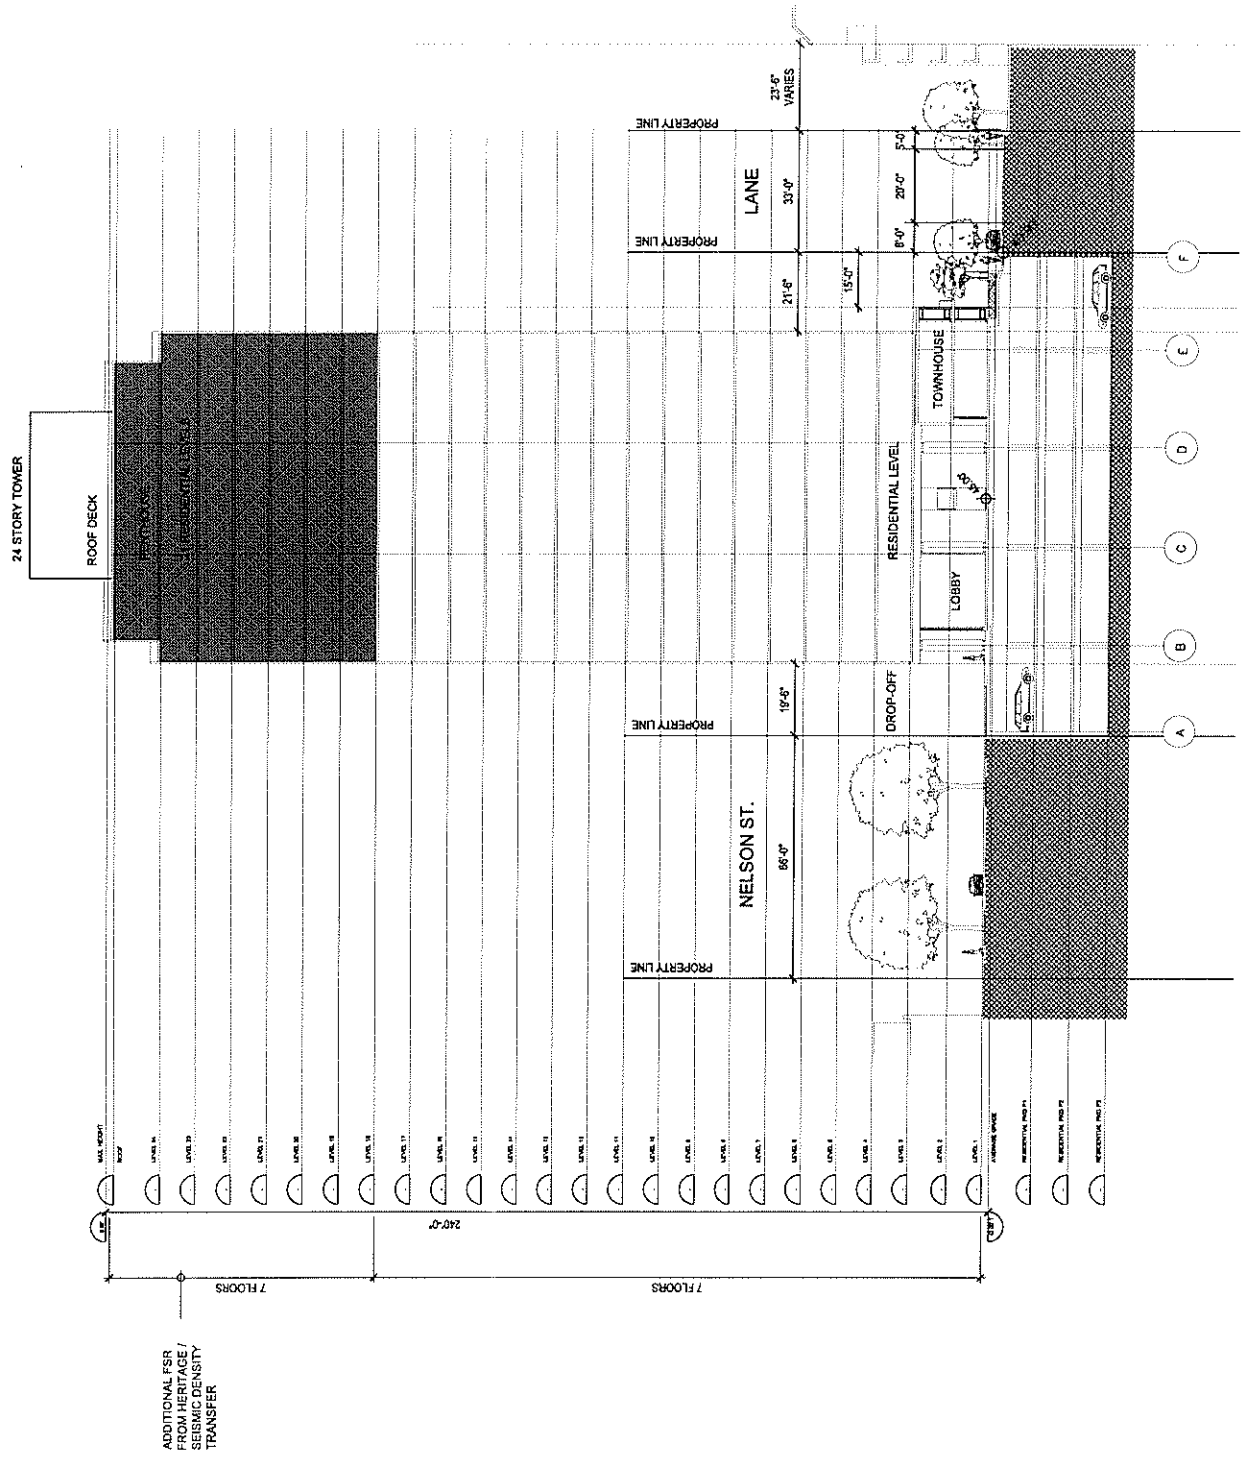


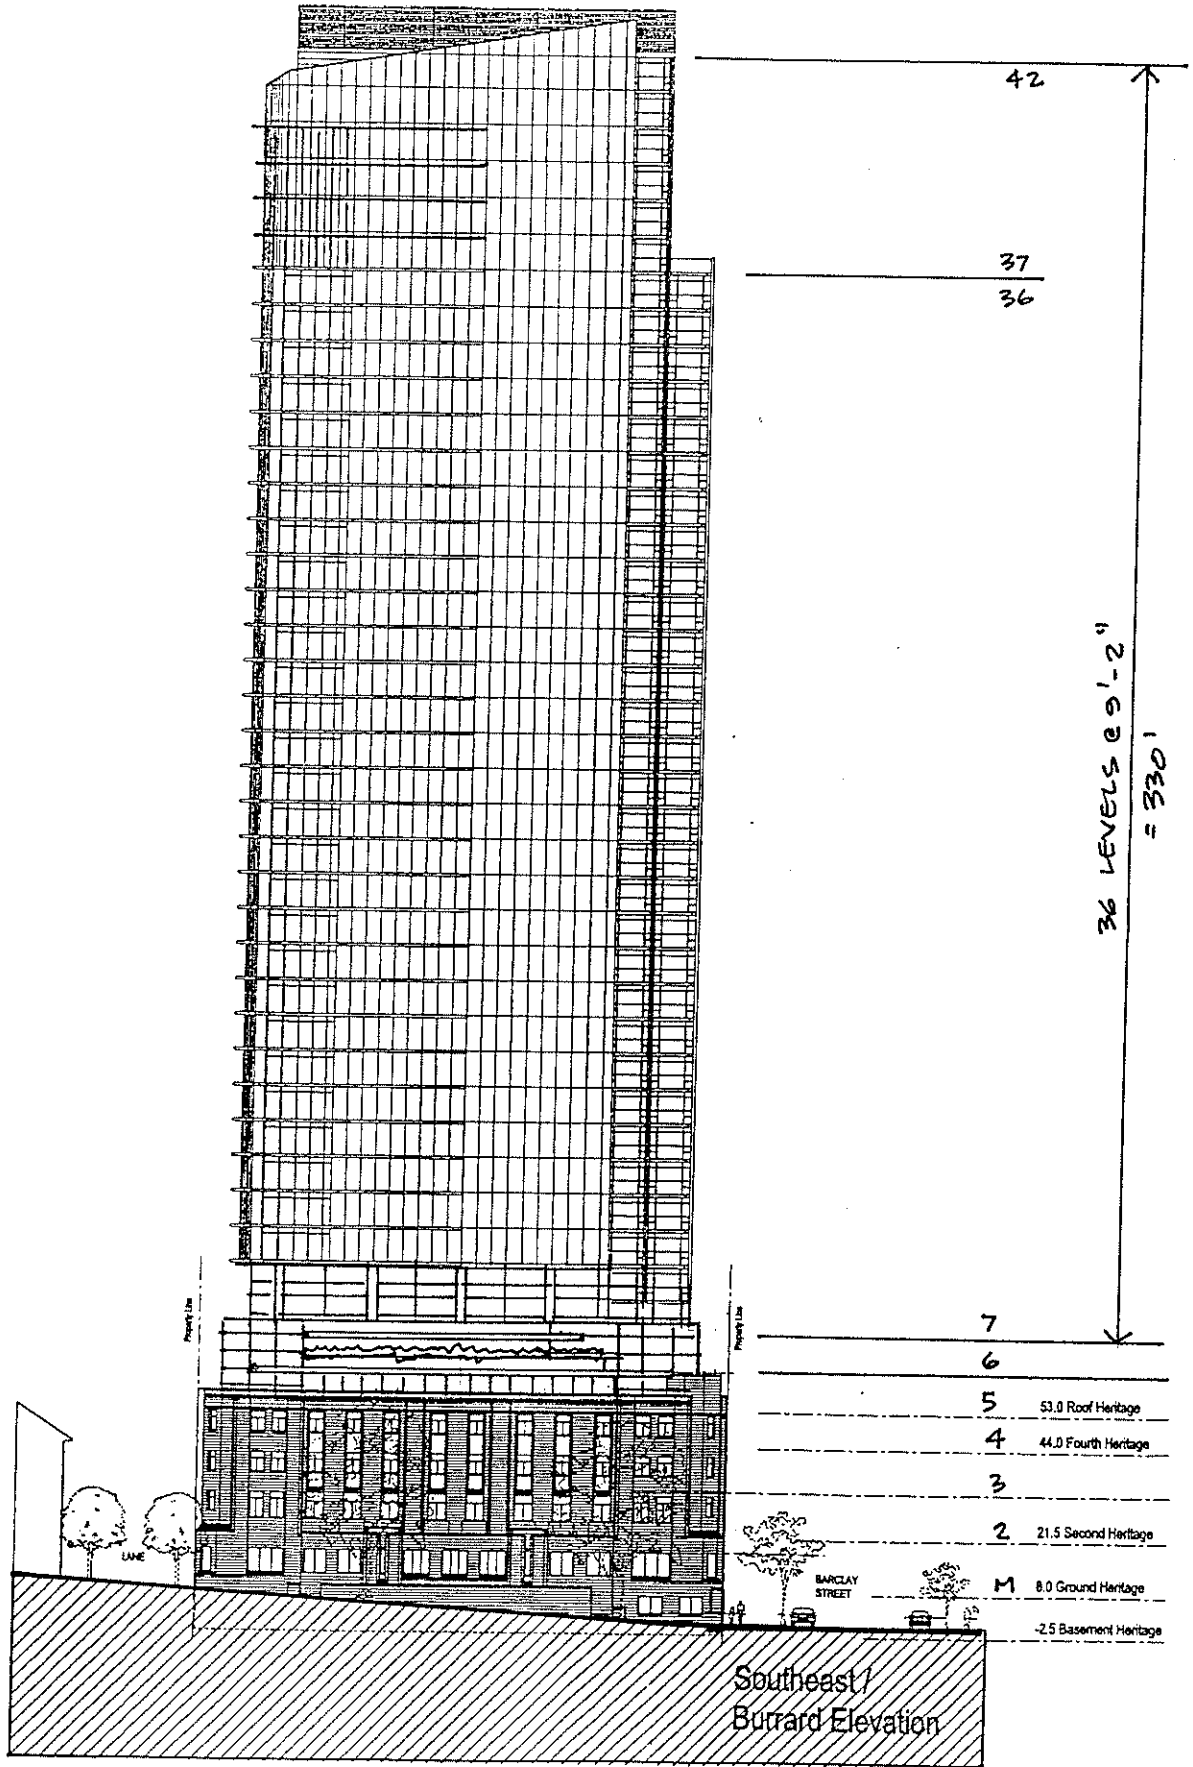

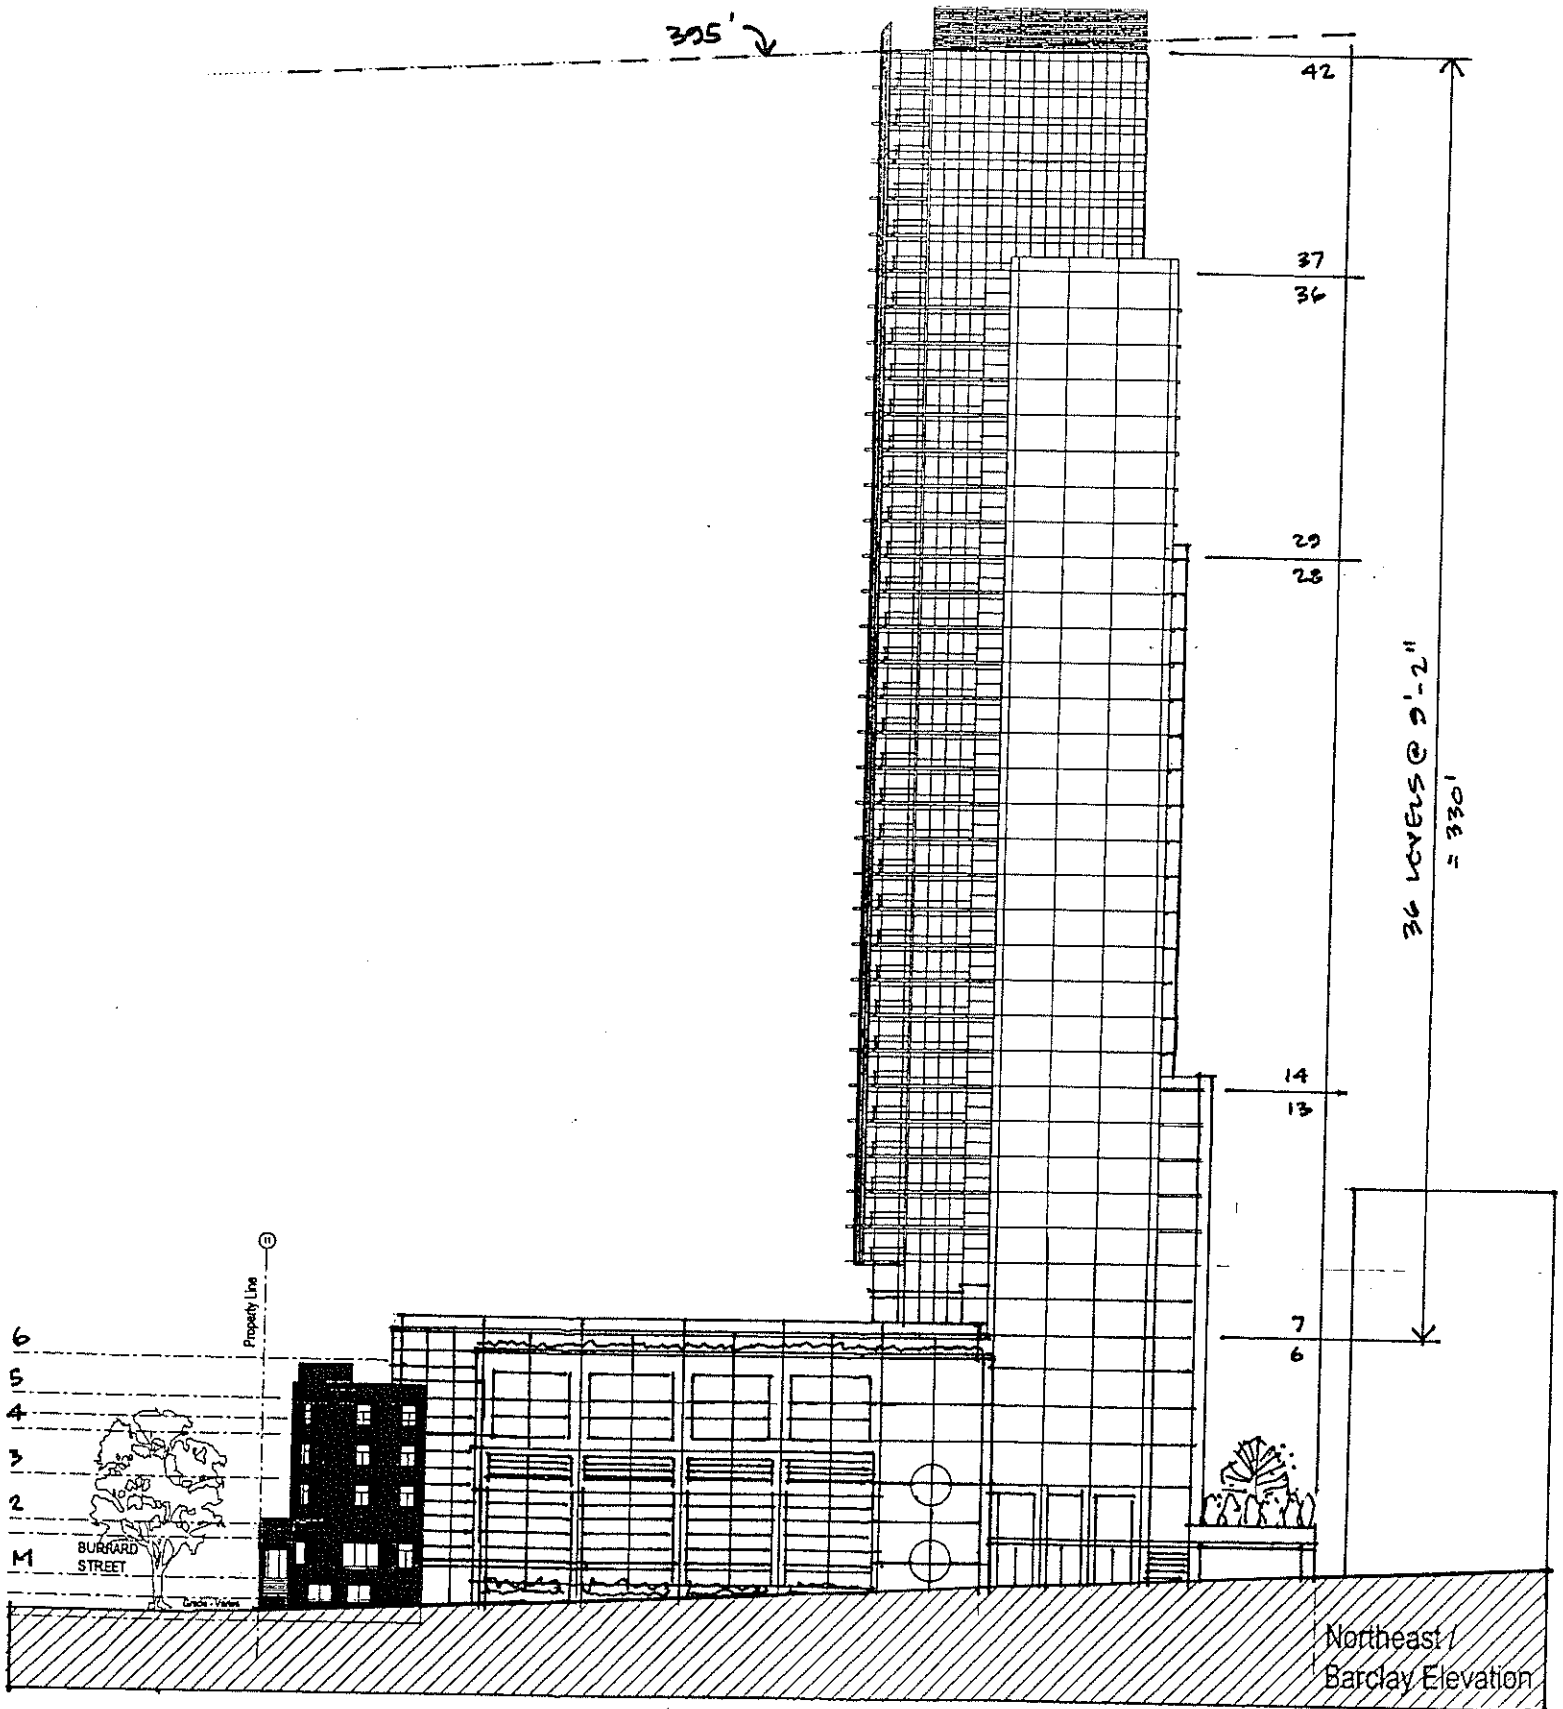


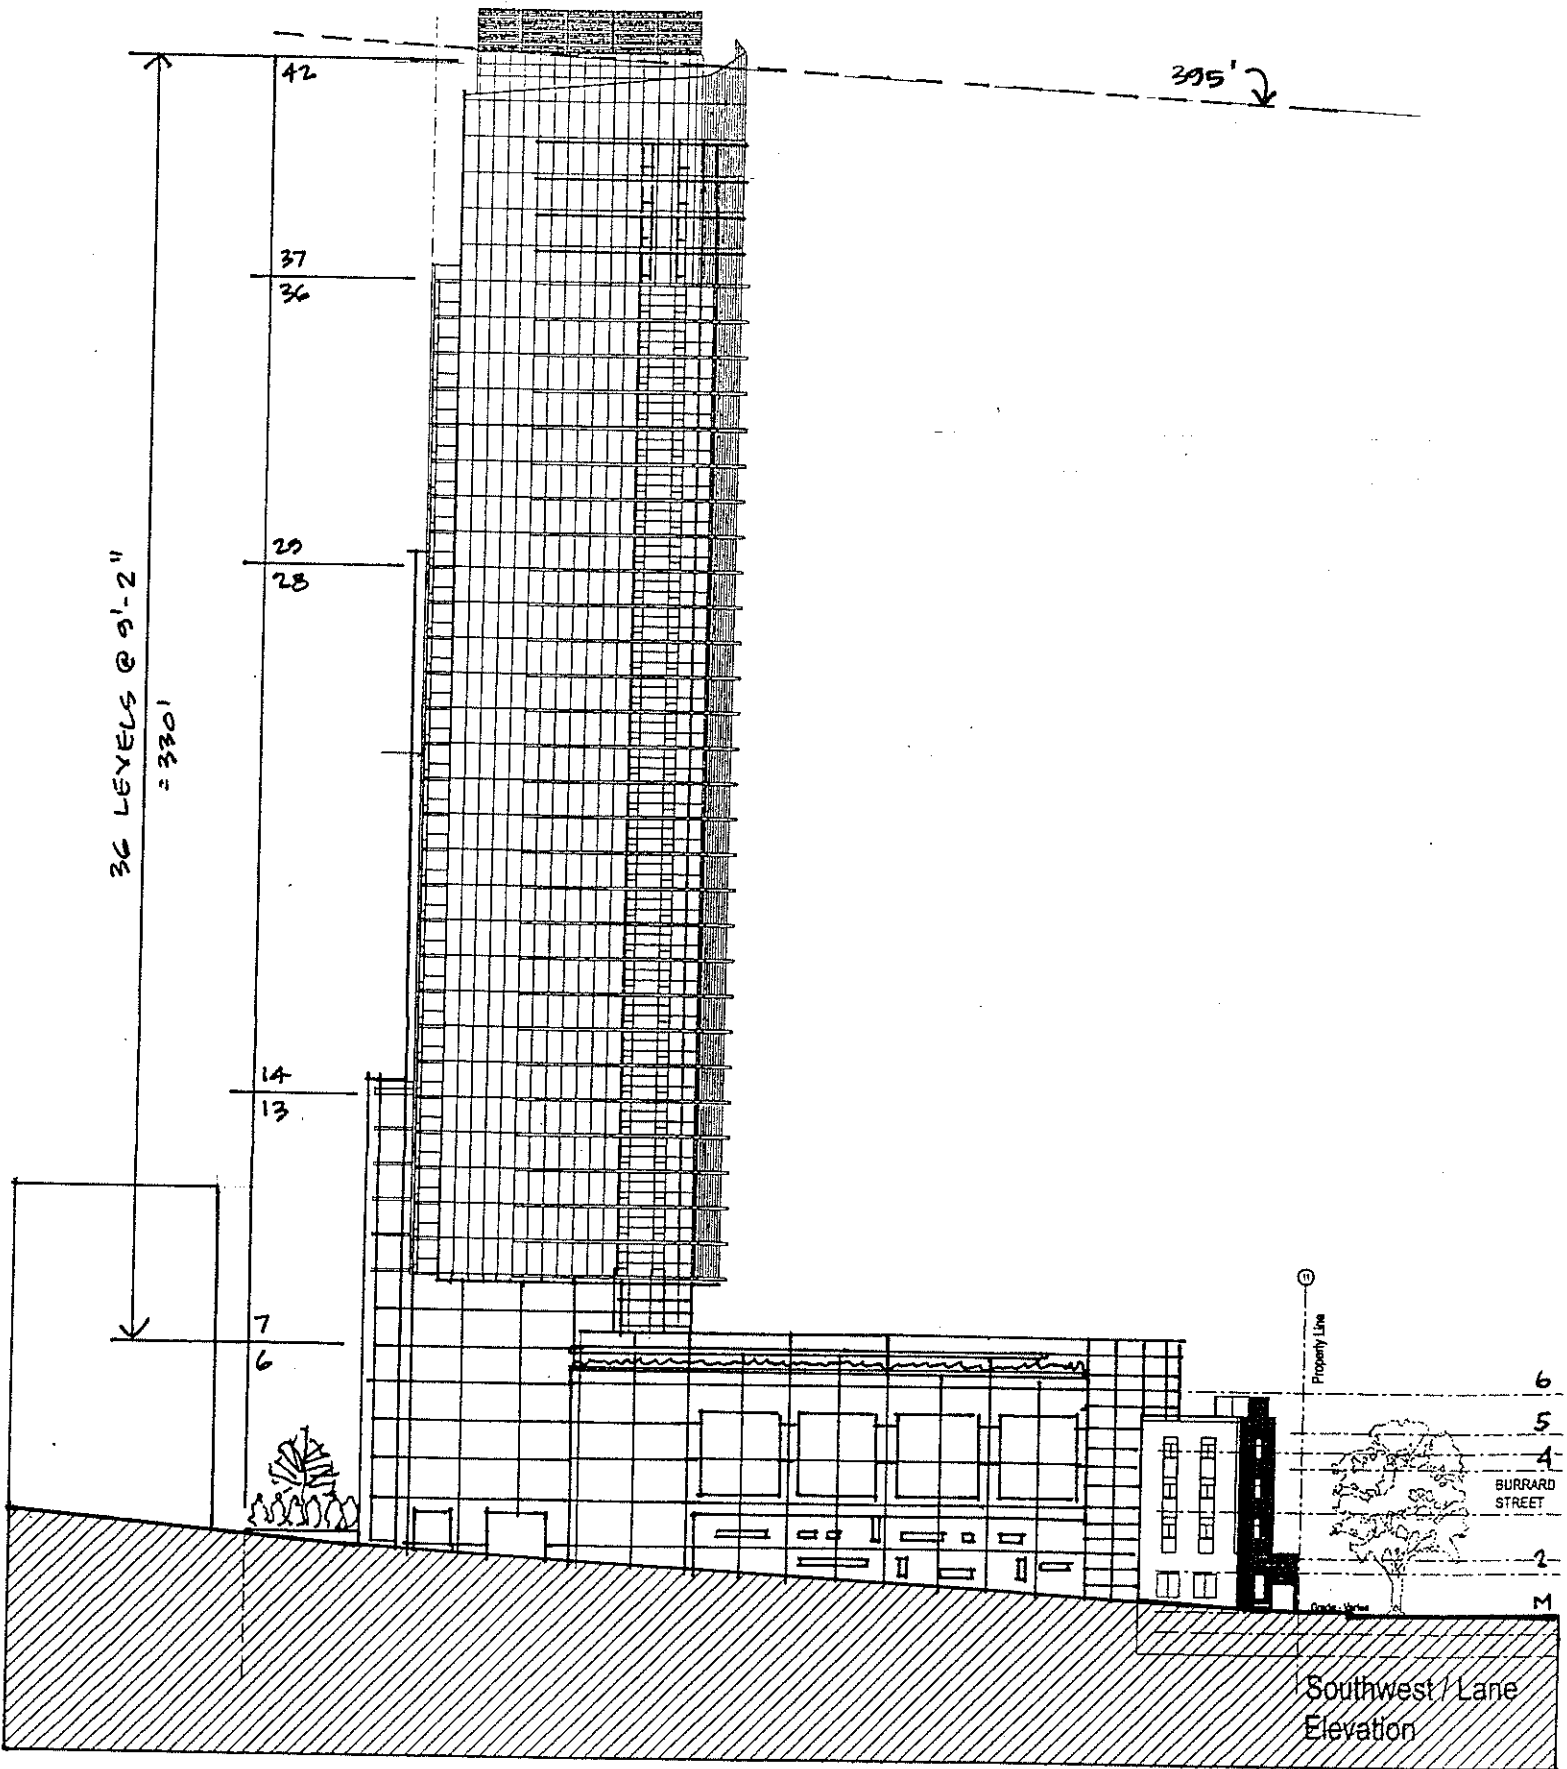


Southwest / Lane
Elevation


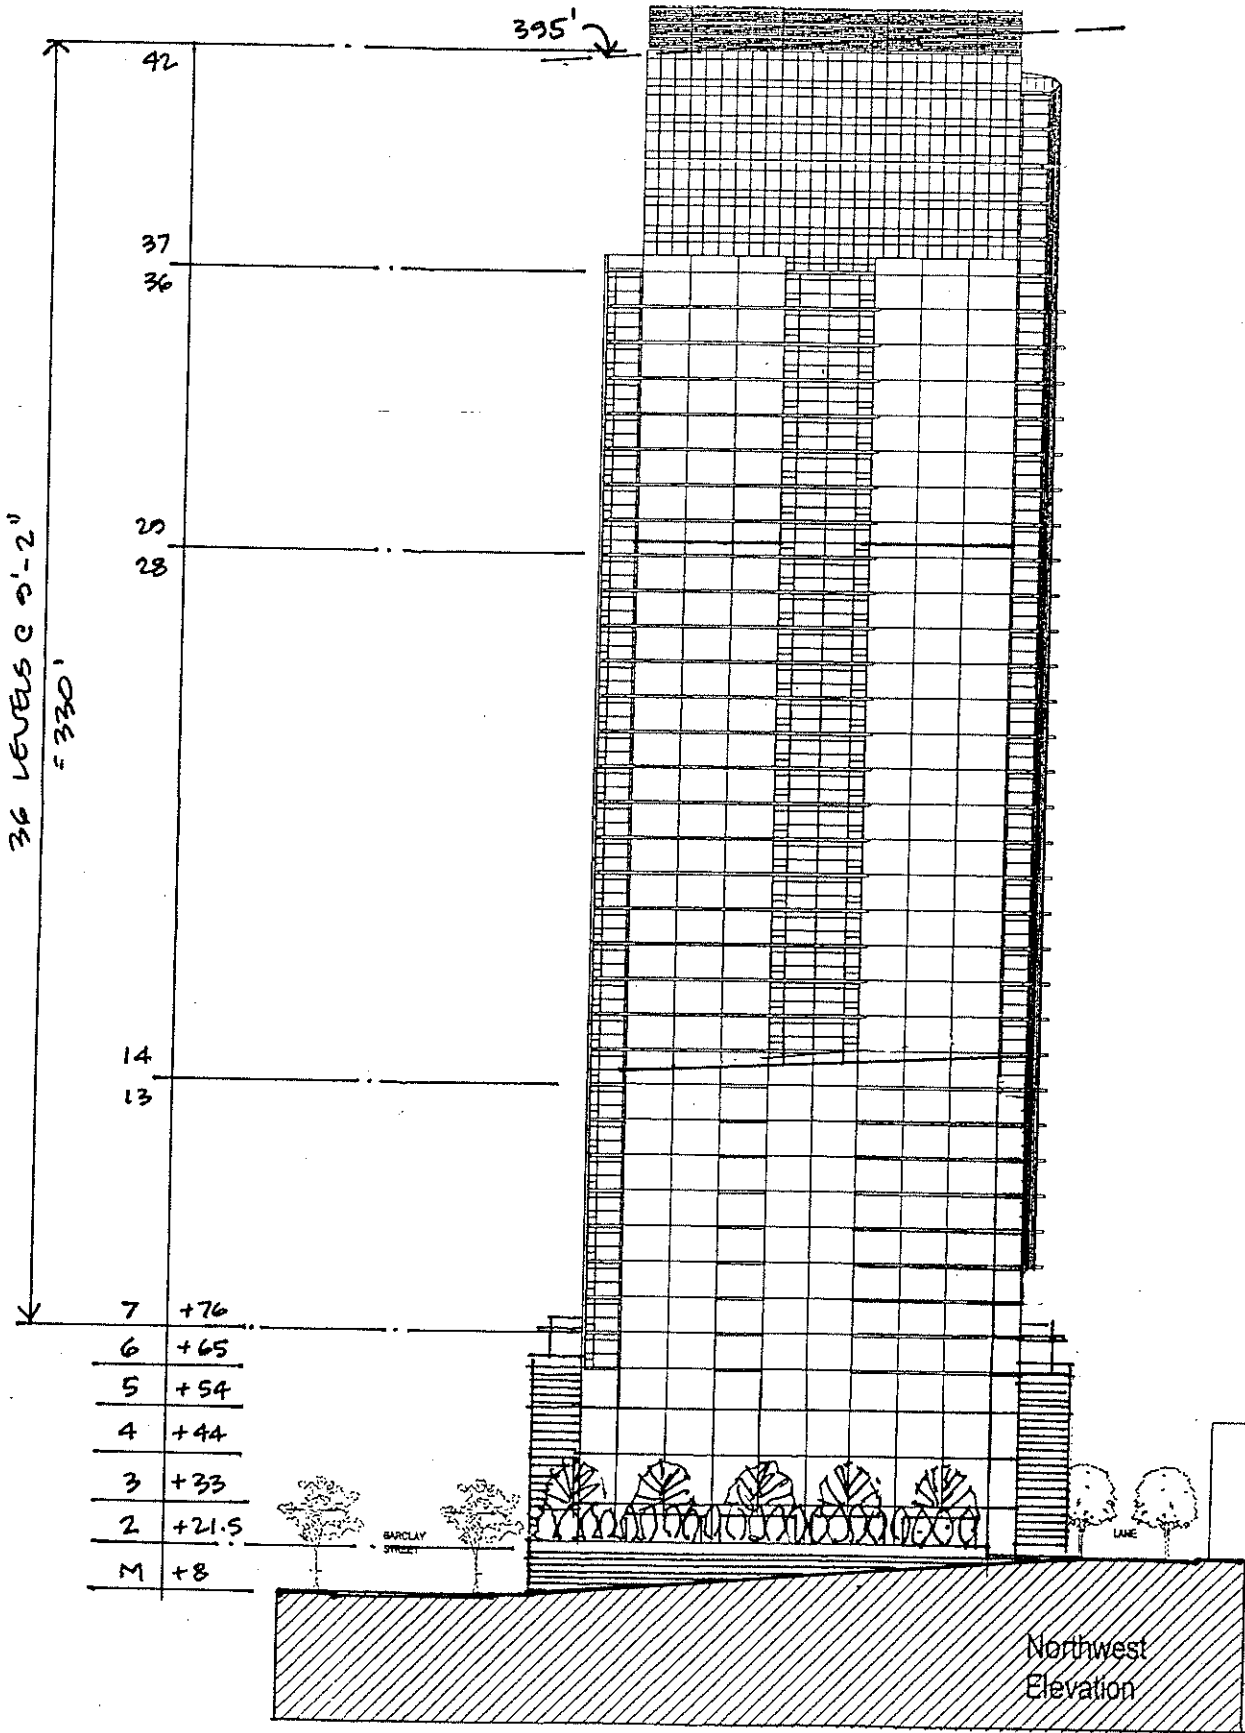



APPENDIX G - Page 10 of 18
 YMCA Site
 Cross-Section (East-West)

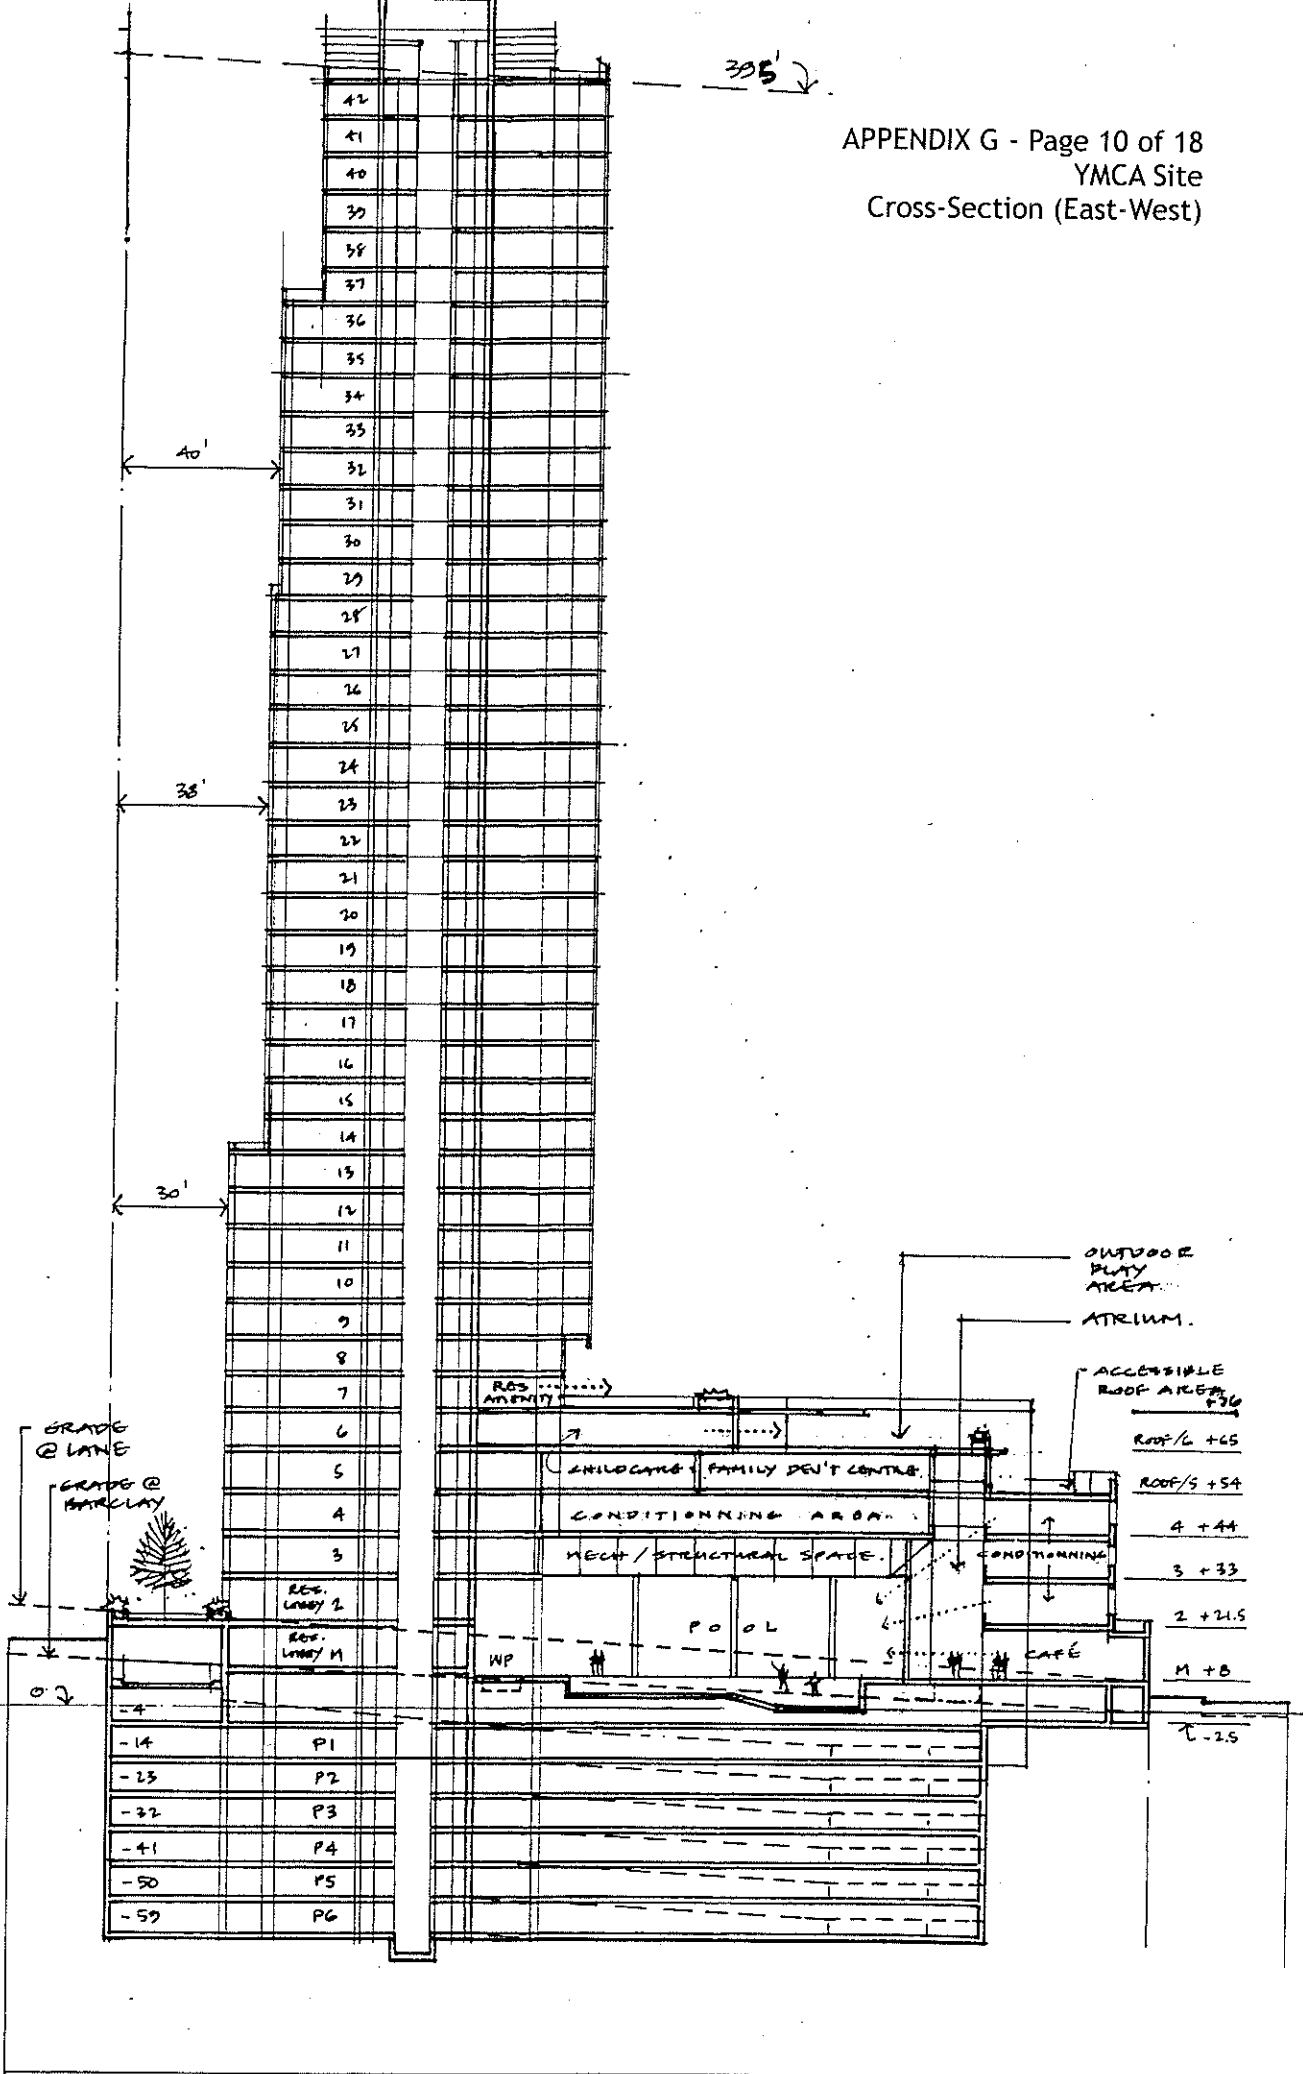


APPENDIX G - Page 11 of 18
 YMCA Site
 Cross-Section (North-South)

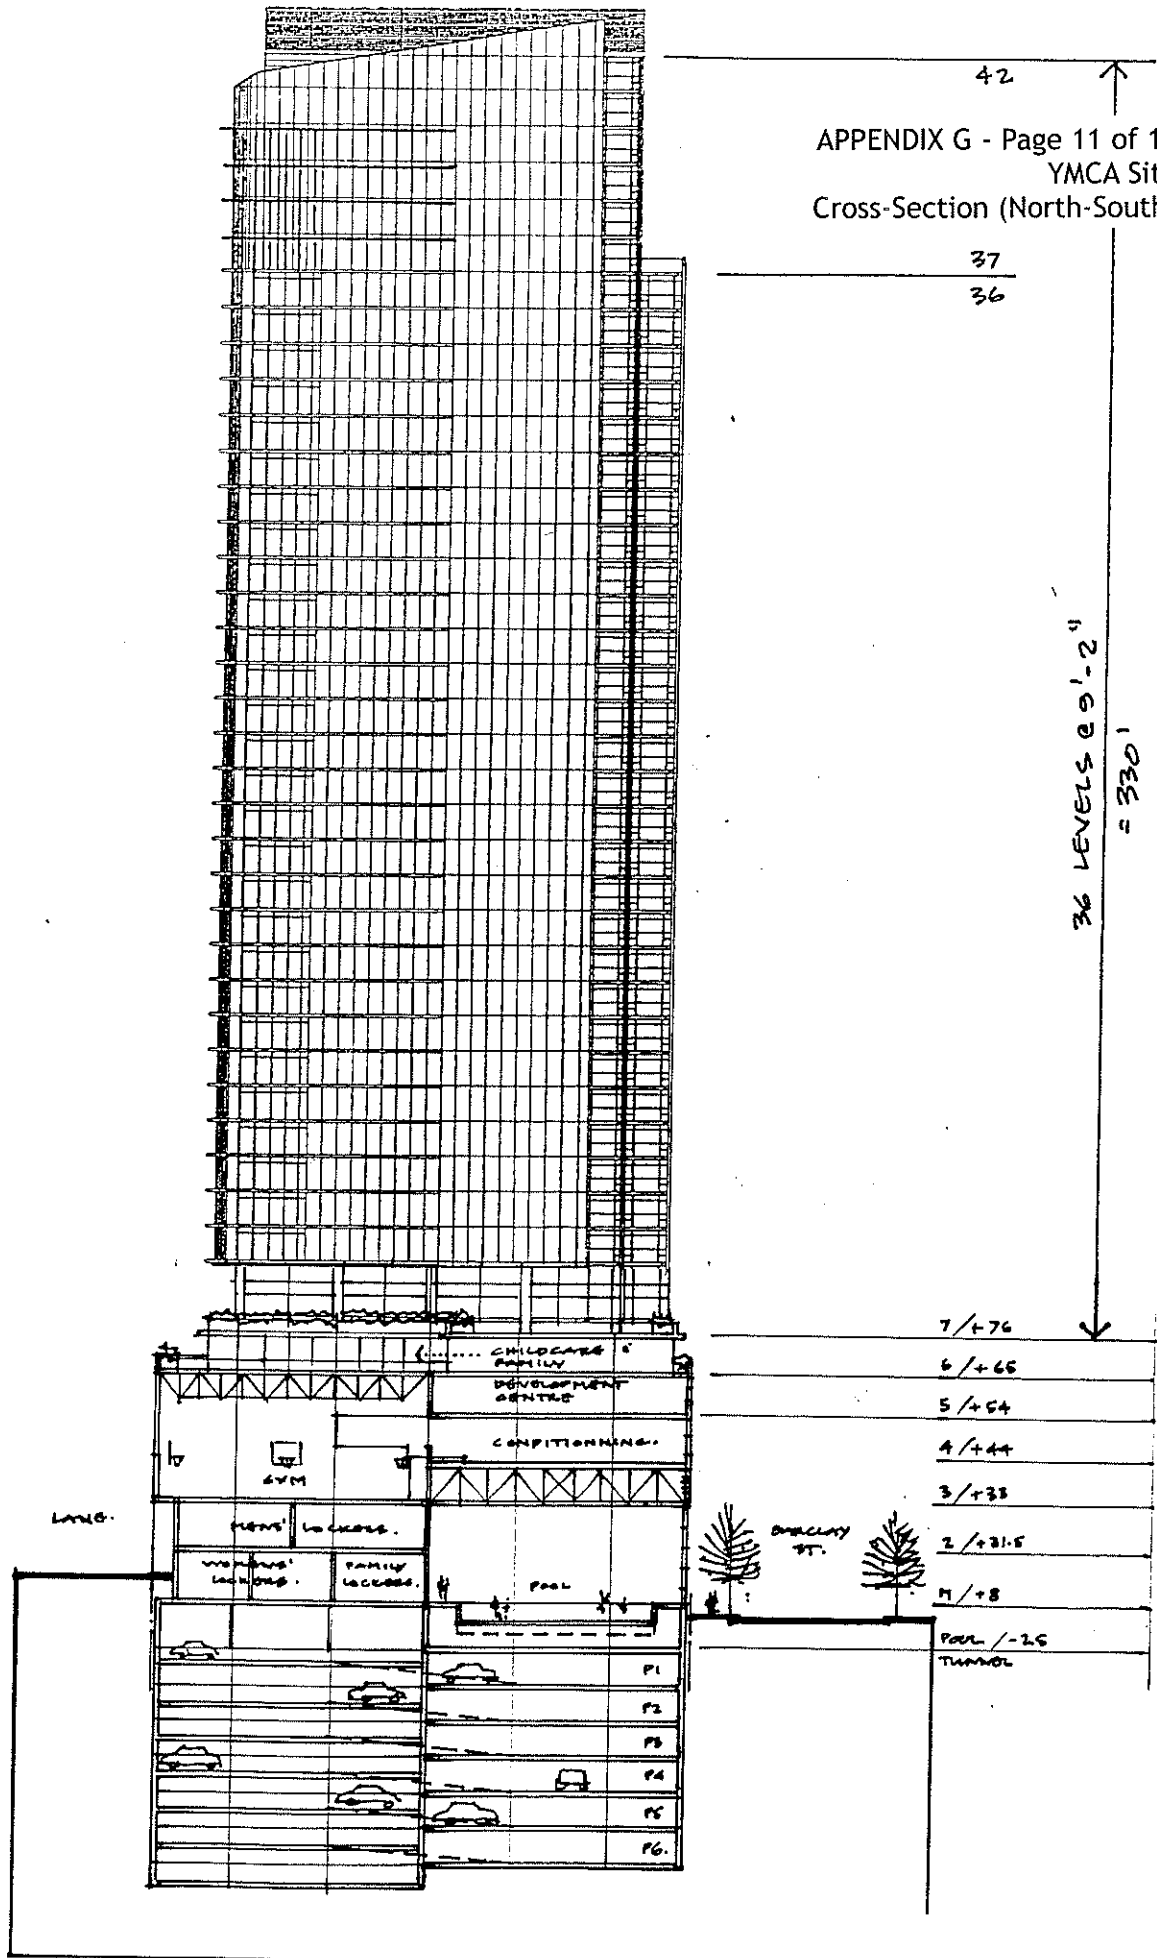

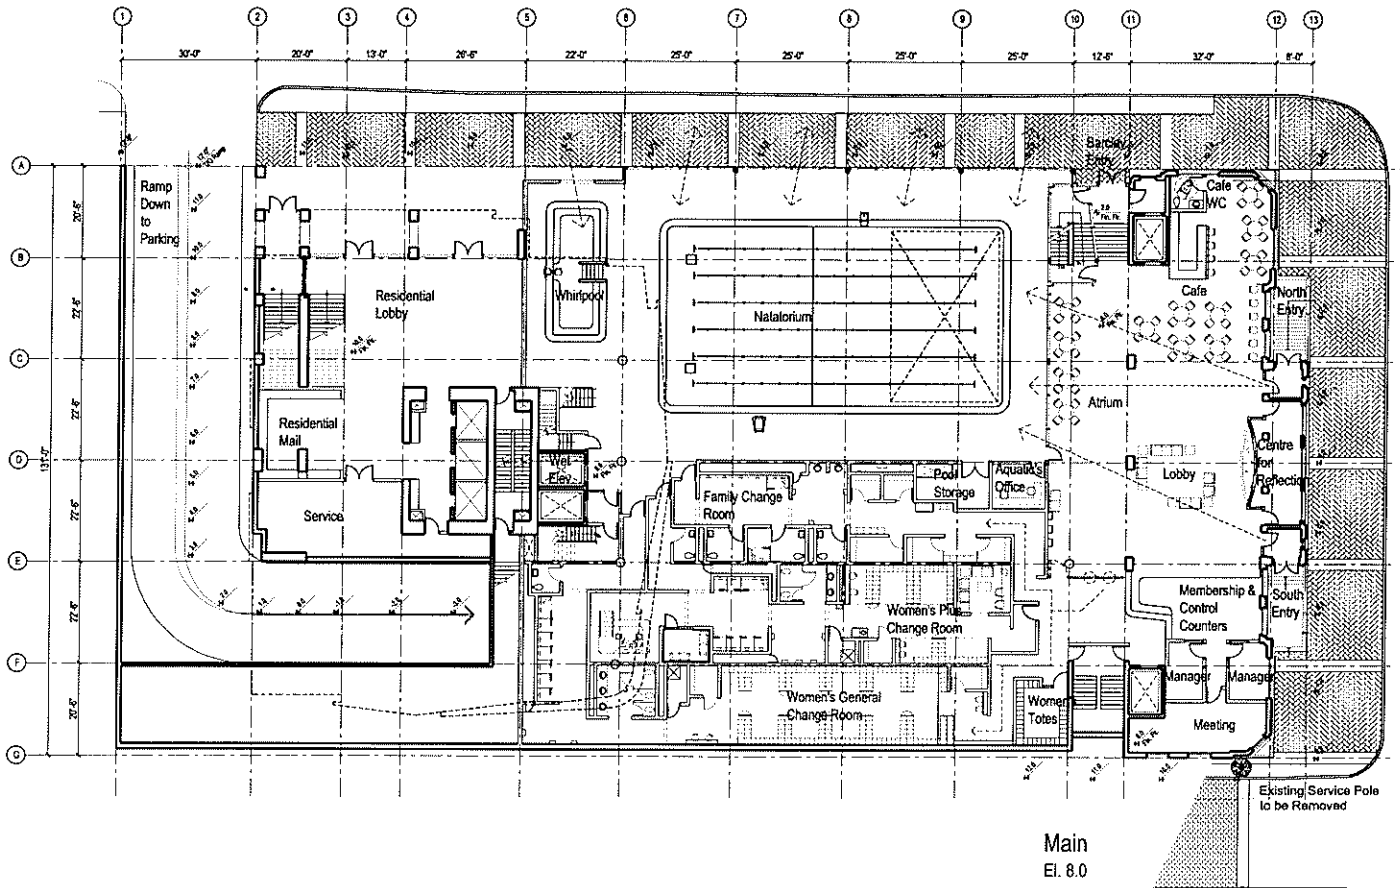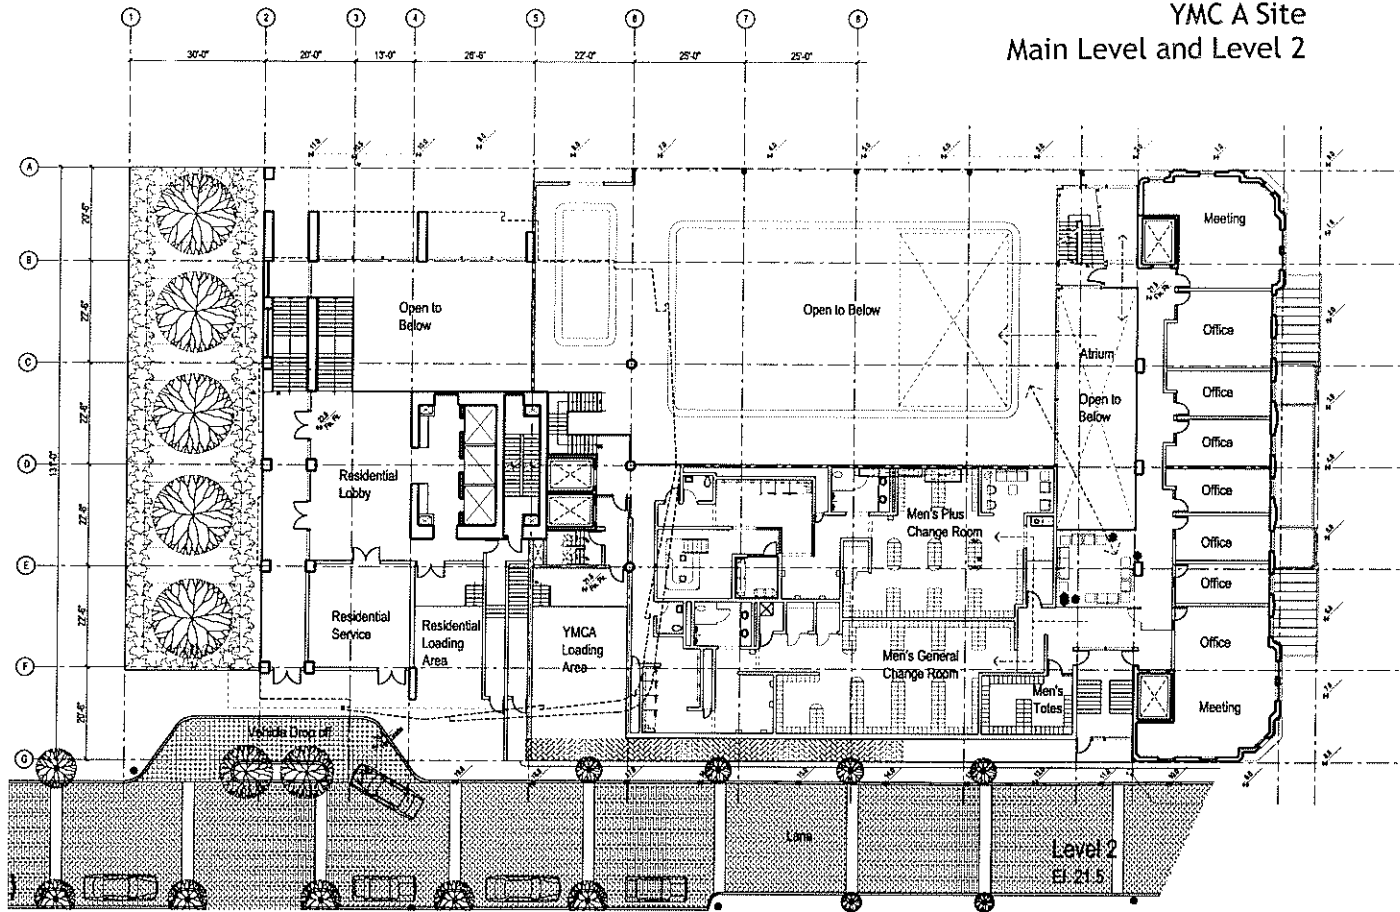


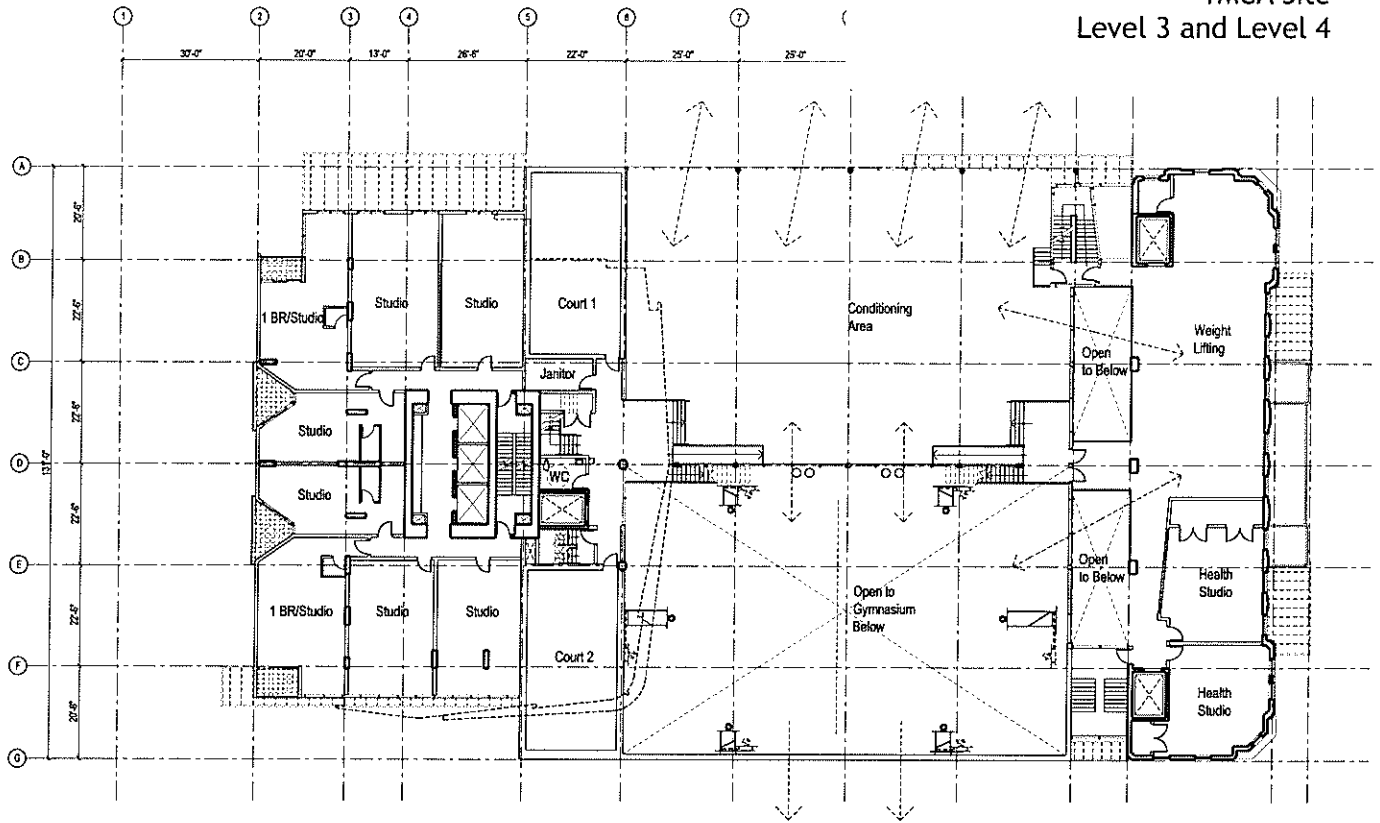


Level 4
El. 43.0

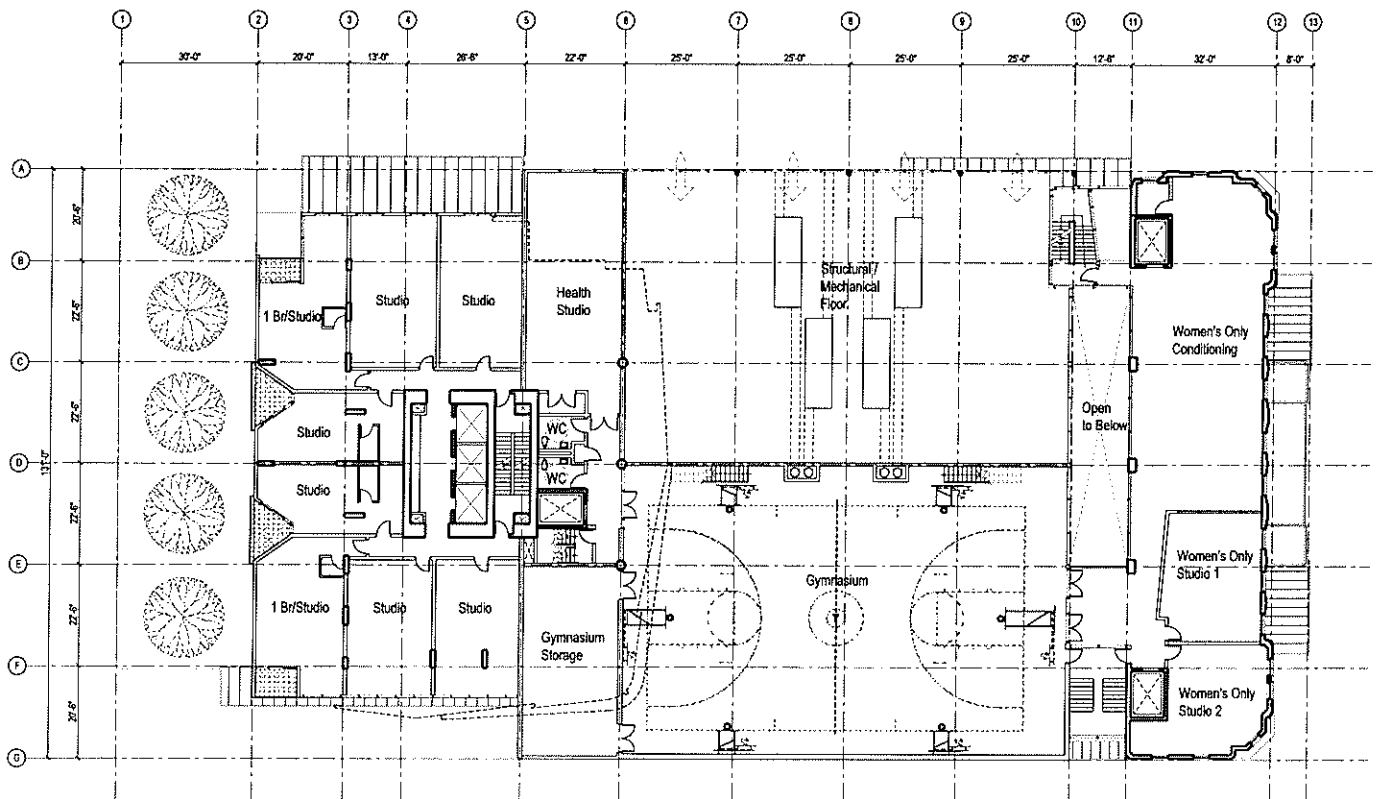


Level 3

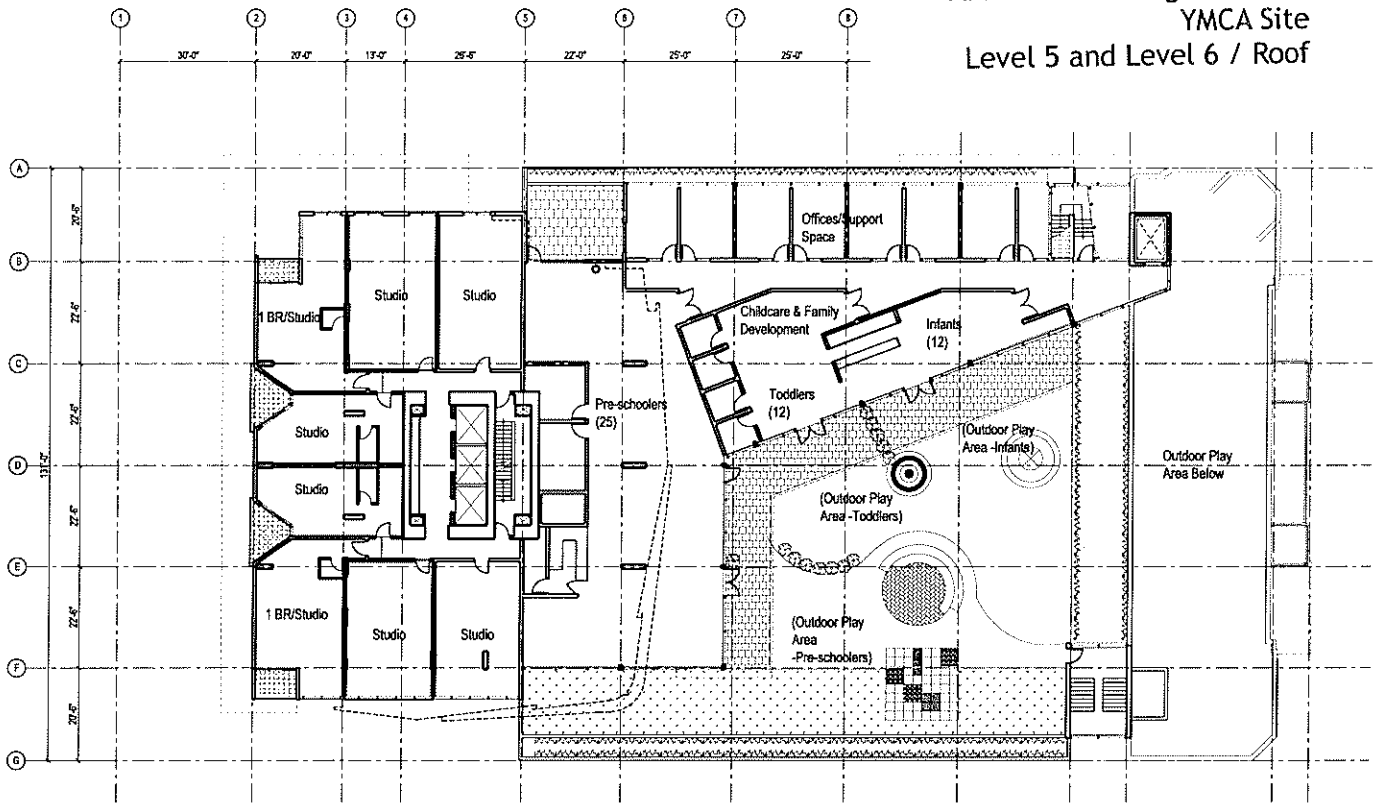


Level 6 / Childcare & Family Development
 El. 65.0

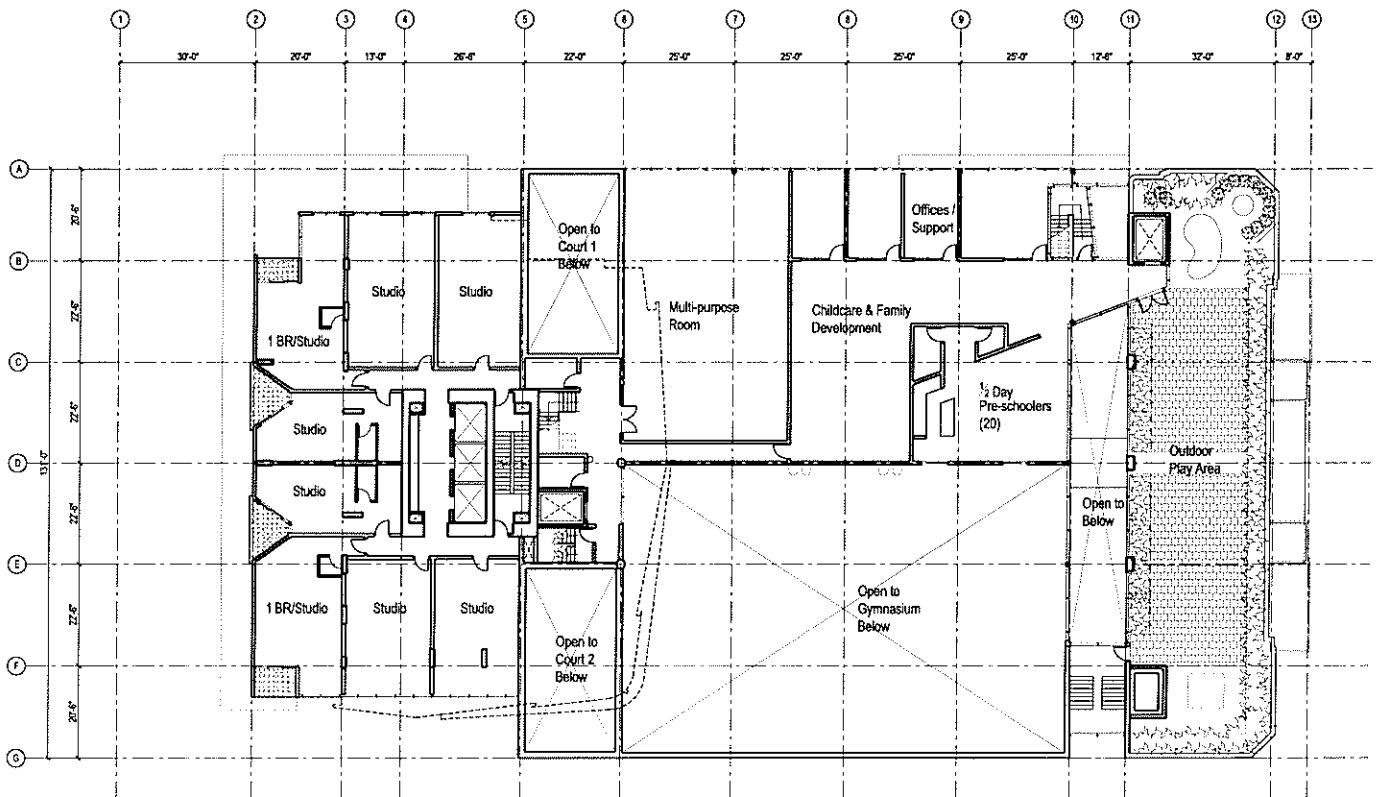


Level 5 / Childcare & Family Development

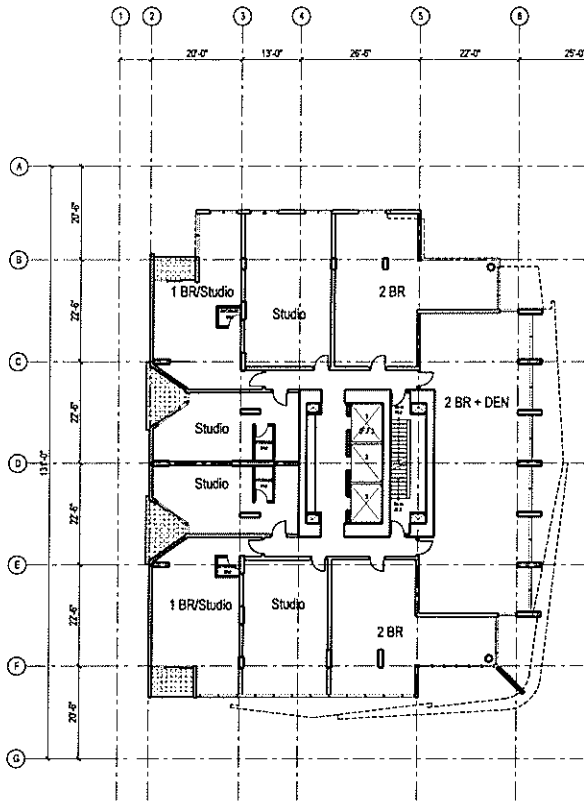


Level 8
 -Residential

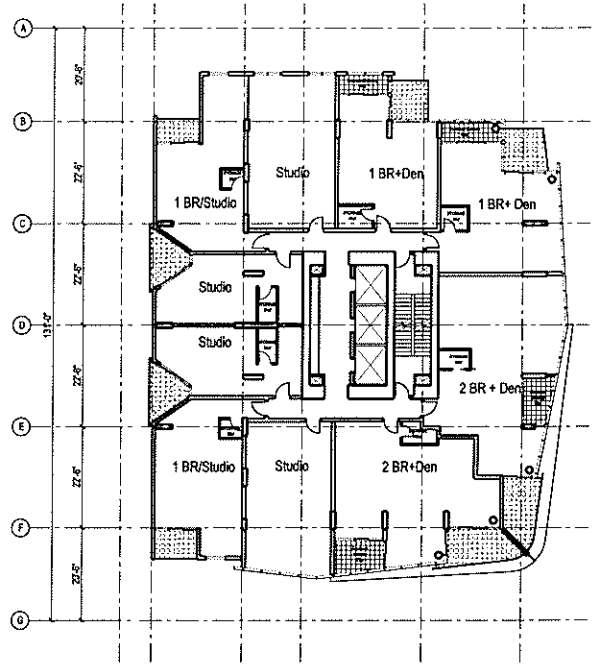


Level 9 to 13
 - Residential

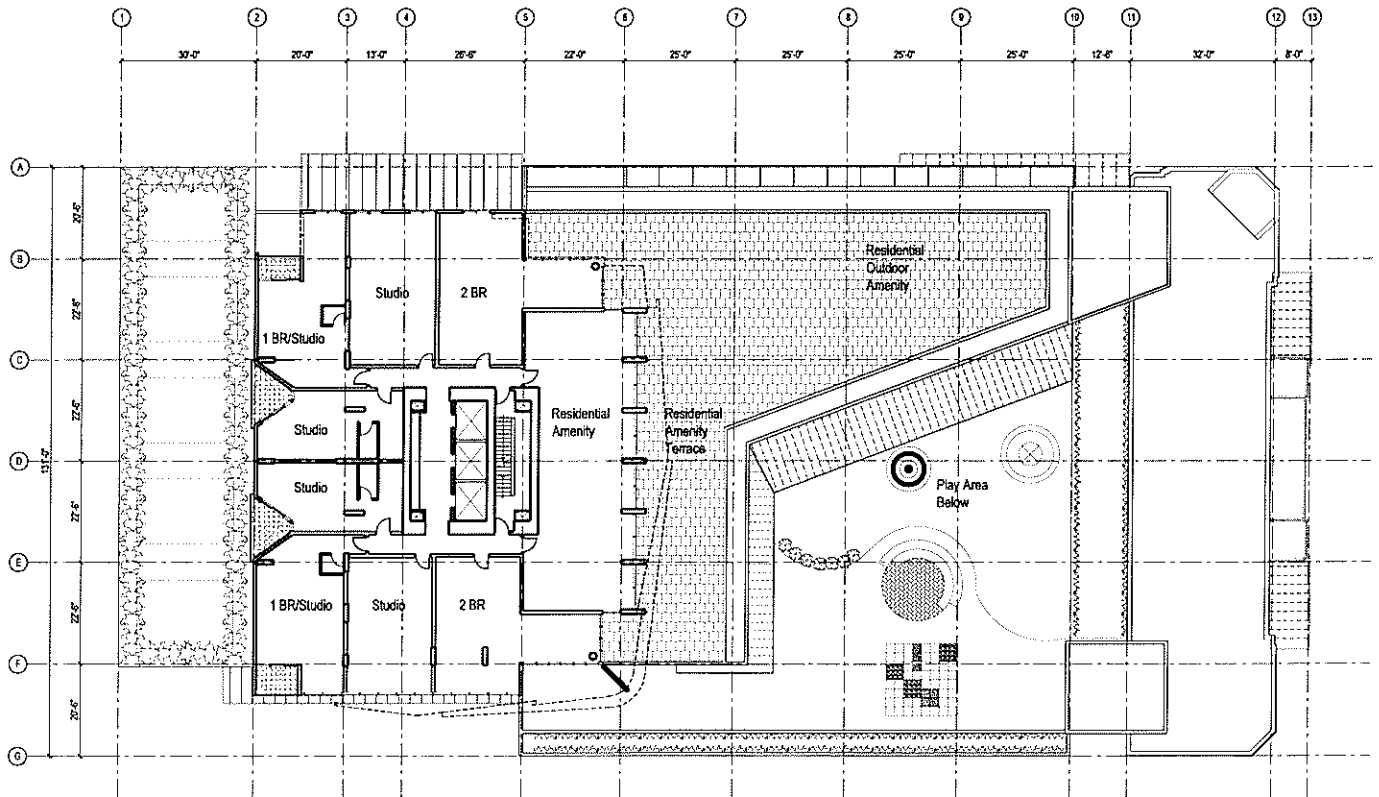


Level 7 - Residential / YMCA Roof

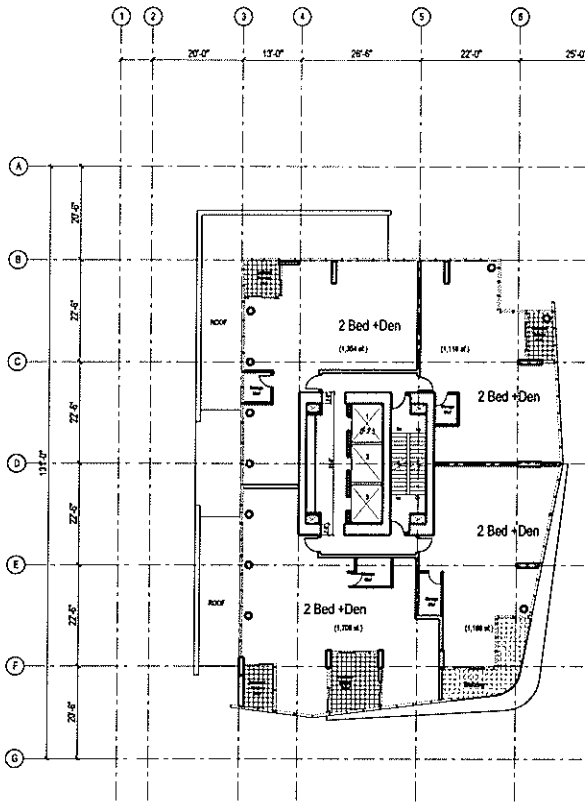


Level 37 to 40
 - Residential

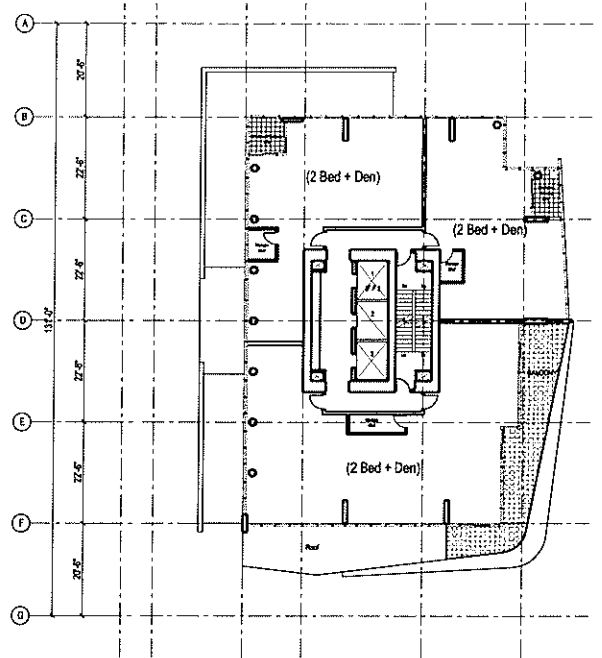


Level 42
 - Residential

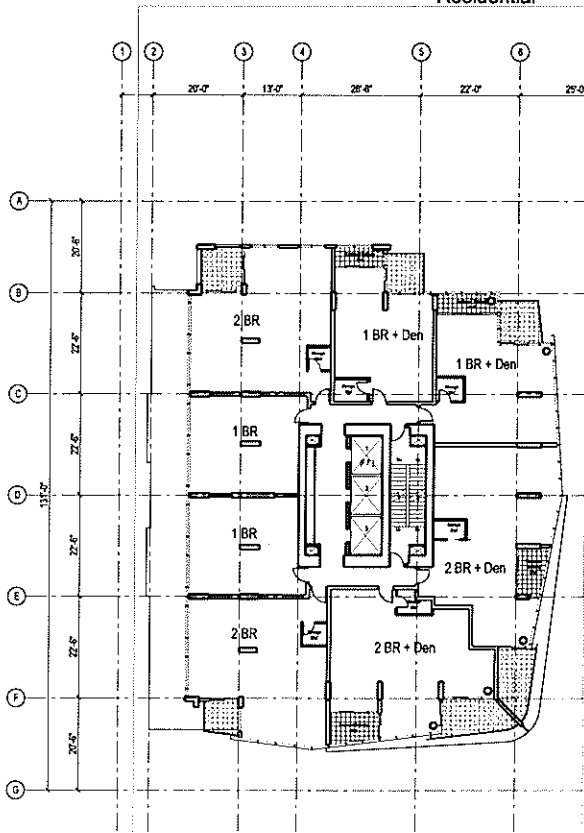


Level 14 to 28
 - Residential

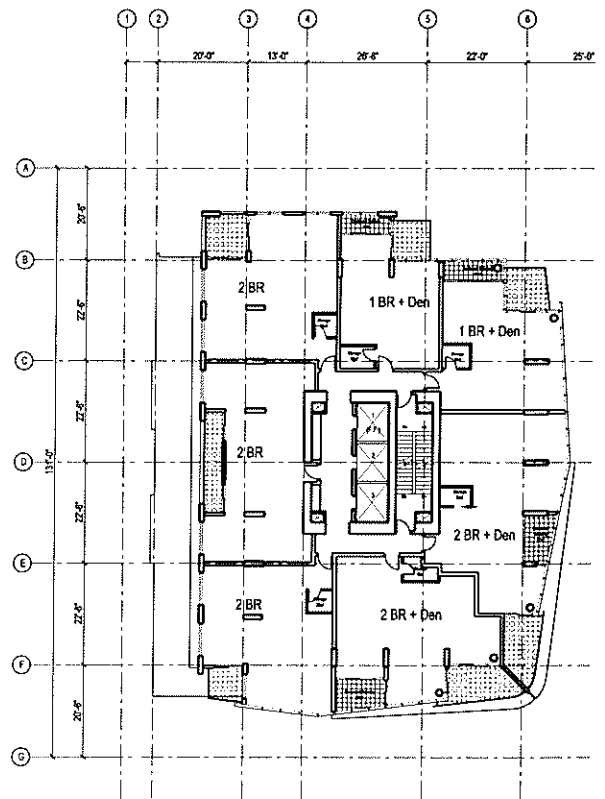

Level 29 to 36
 - Residential

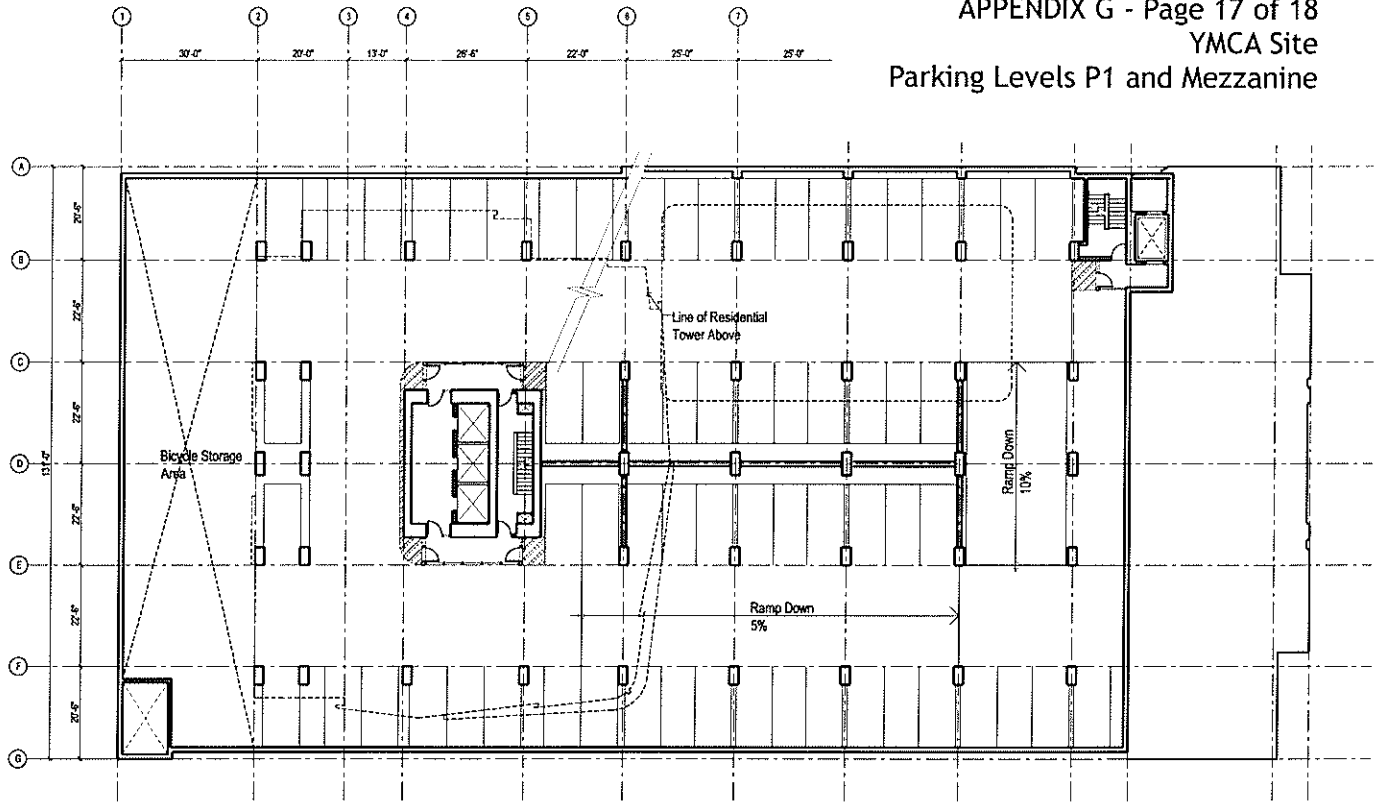

P1 Parking Level

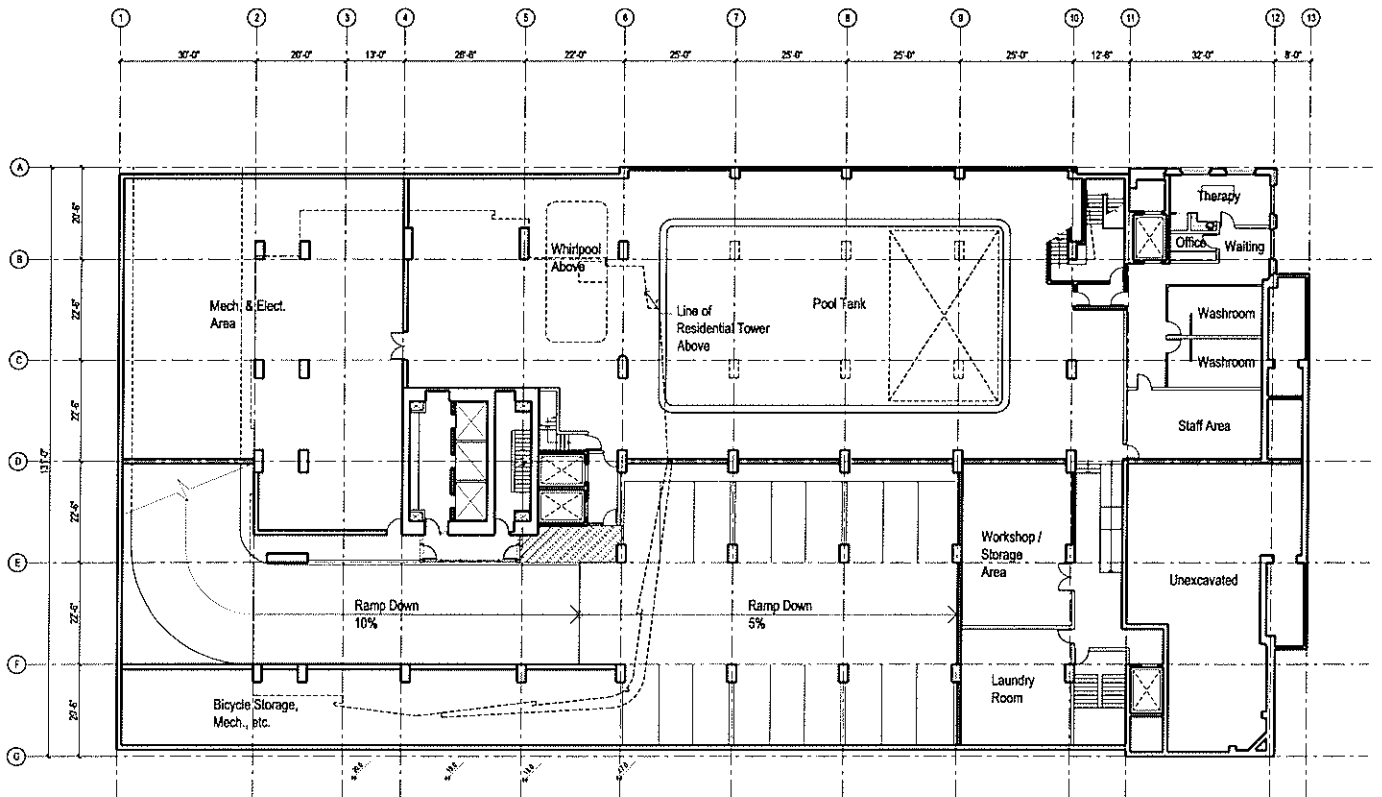

P1 Mezzanine

APPENDIX G - Page 18 of 18
YMCA Site
Typical Parking Level

