



Terminus Hotel

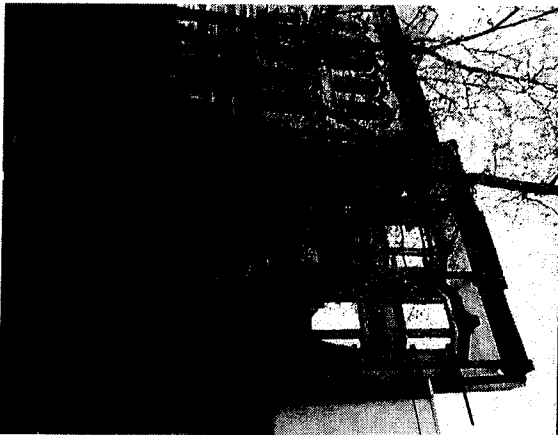

Grand Hotel

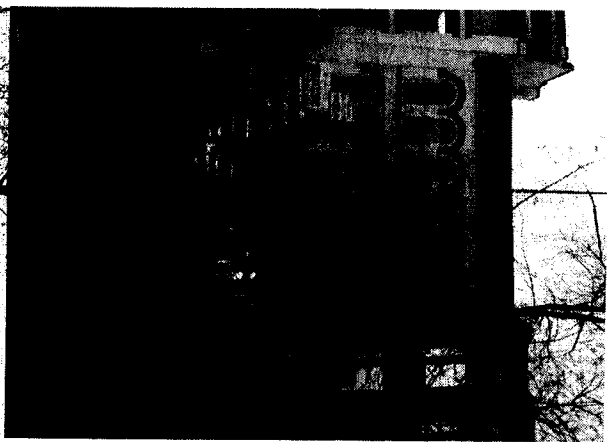

A0.00

TERMINUS + GRAND
10-22 WATER STREET

COVER




DESIGNER / ARCHITECT
ACTON OSTRY ARCHITECTS INC.

DATE / REVISION
October 2014

PROJECT / LOCATION
10-22 WATER STREET, VANCOUVER, BC

ACTON OSTRY ARCHITECTS INC


1637 WEST FIFTH AVENUE
VANCOUVER, BC
V6J 1N5
T 604.739.3344
F 604.739.3355
info@actonostry.ca

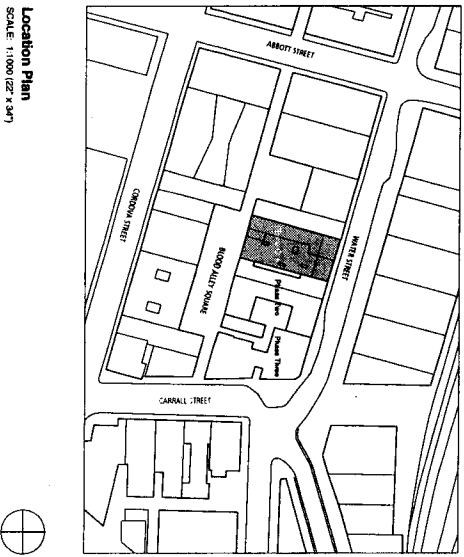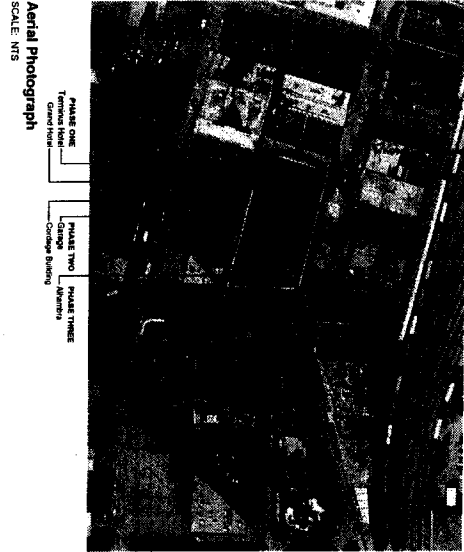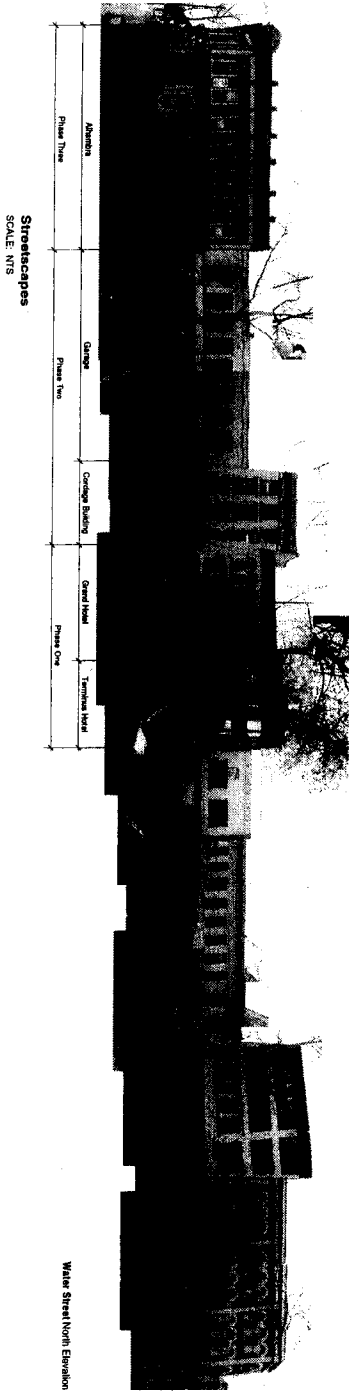

Phase One


Phase Two
 The second phase to be submitted under a separate permit will include the building conservation and addition to the Carriage and Garage buildings.

Phase Three
 As required on the context plan, phase three proposes to conserve and substantially upgrade the existing Hotel.

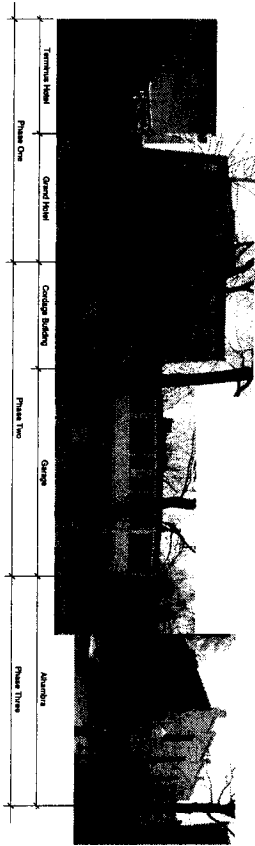

Streetscapes
 SCALE: NTS

Aerial Photograph
 SCALE: NTS

Location Plan
 SCALE: 1:1000 (22' X 34')

A0.03

TERMINUS + GRAND
 10-22 WATER STREET



CONTEXT / LOCATION PLAN

DESIGNED / DRAWN BY
 ARCHITECTURE
 OF SUBMISSION 1 October 2004

DATE
 CHECKED BY
 SCALE

ACTON OSTRY ARCHITECTS INC

1637 WEST FIFTH AVENUE
 VANCOUVER, BC
 V6J 1N5
 T 604.739.3344
 F 604.739.3355
 info@actonostry.co

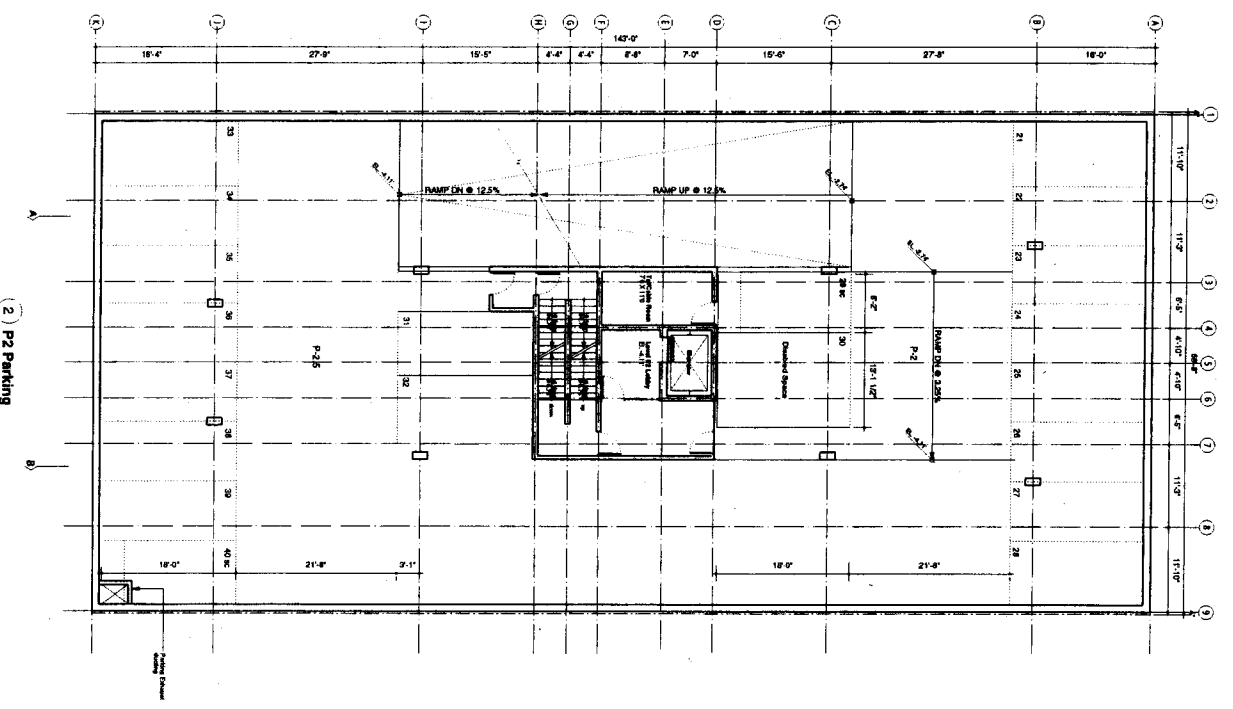
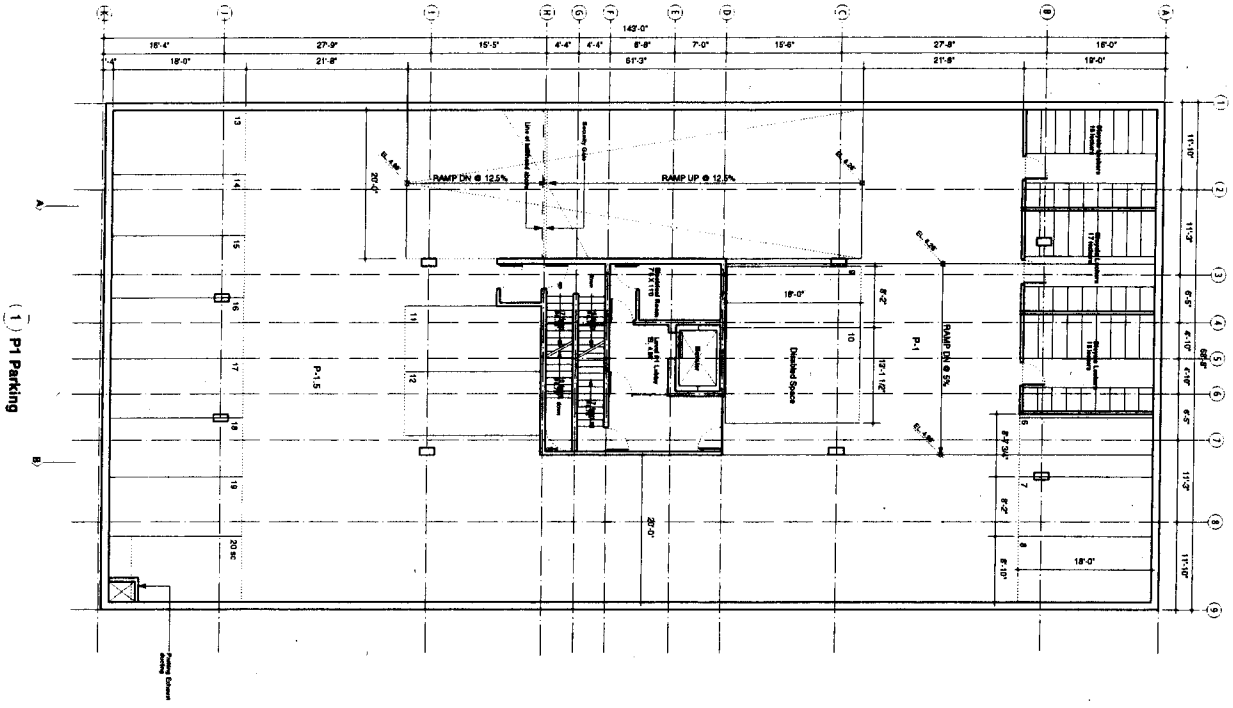


A1.02
 TERMINUS + GRAND
 24-32 WATER STREET
 PARKING P1+P2


ACTON OSTRY ARCHITECTS INC

1637 WEST FIFTH AVENUE
 VANCOUVER, BC
 V6J 1N5
 T 604.735.3344
 F 604.735.3355
 info@actonstry.ca

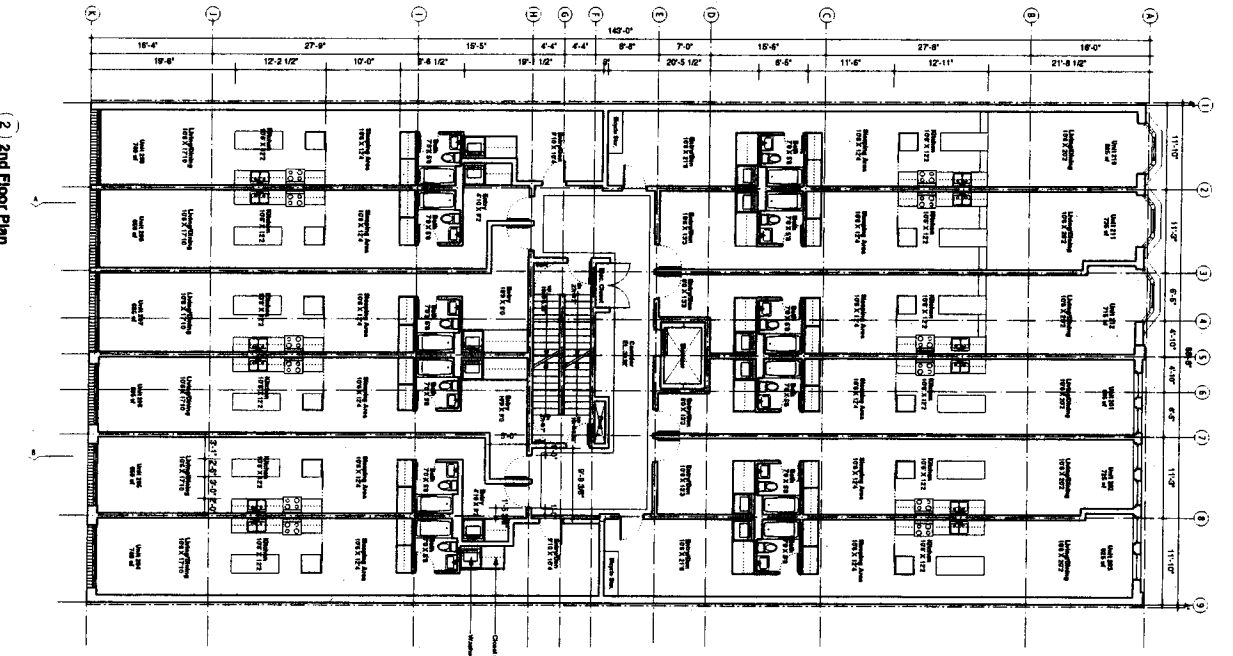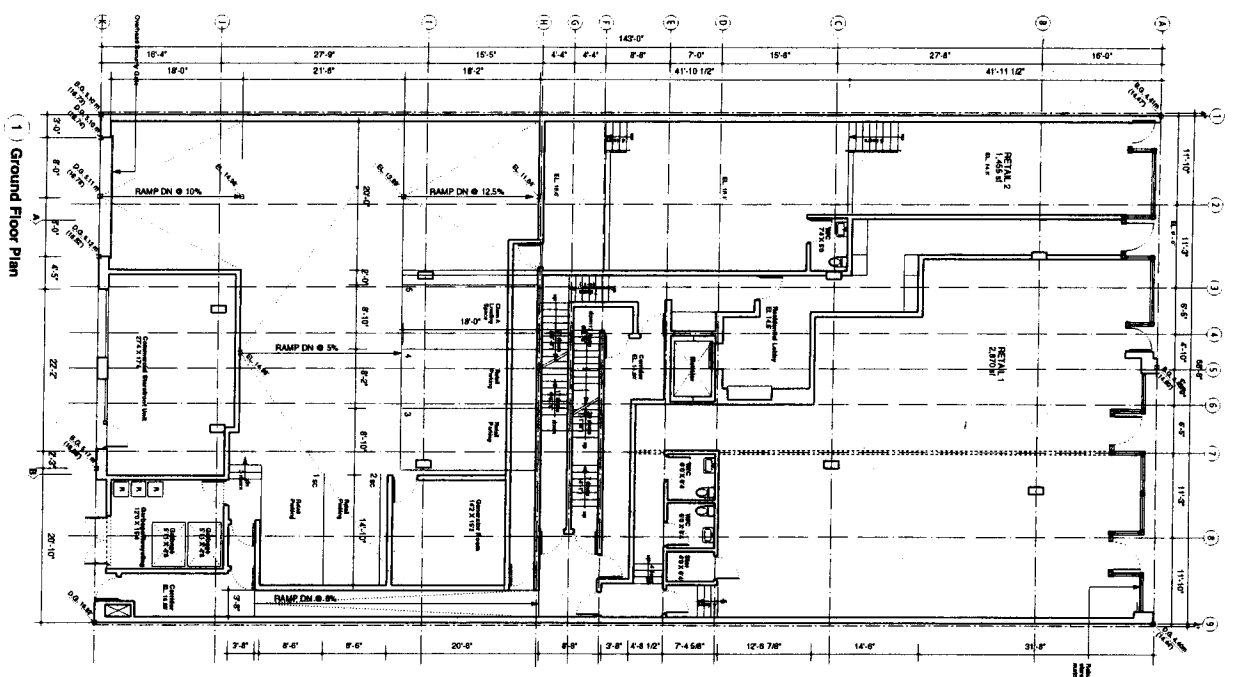

A1.03

TERMINUS + GRAND
24-32 WATER STREET



GROUND FLOOR / 2nd FLOOR PLAN

DATE: 1/11/12
SCALE: 1/8" = 1'-0"

OF Schedule 30 Form TO
ISSUED / REVISED

ACTON OSTRY ARCHITECTS INC

1437 WEST FIFTH AVENUE
VANCOUVER, BC
V6J 1N5
T 604.739.3344
F 604.739.3355
info@actonostry.ca

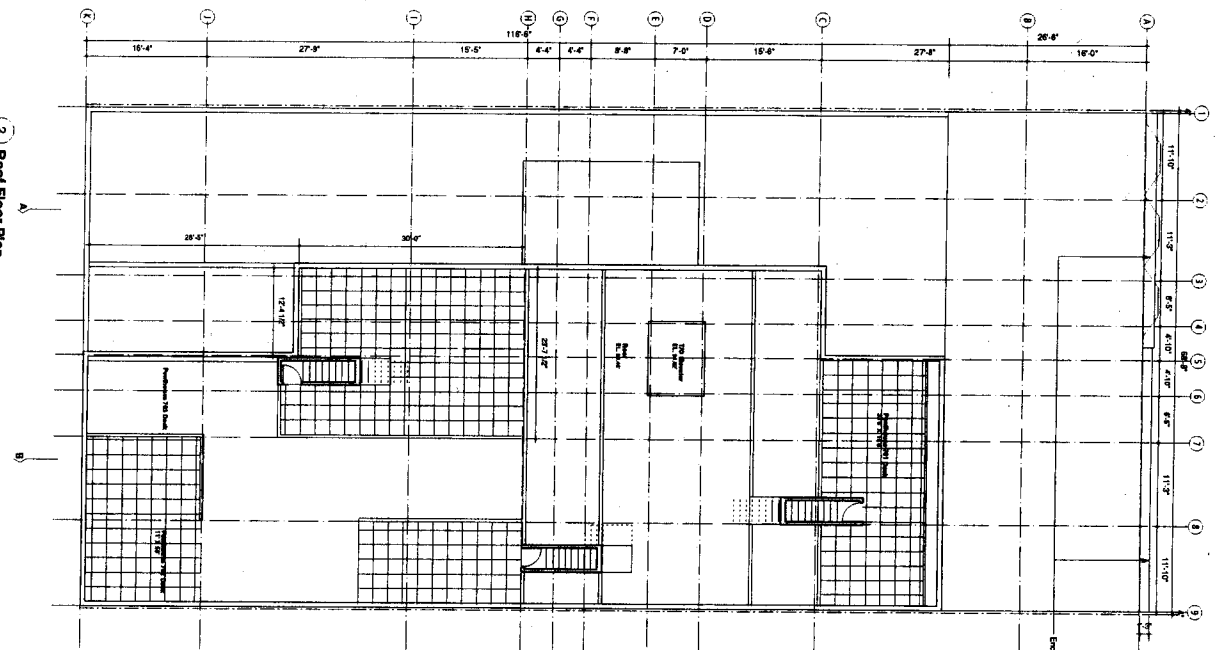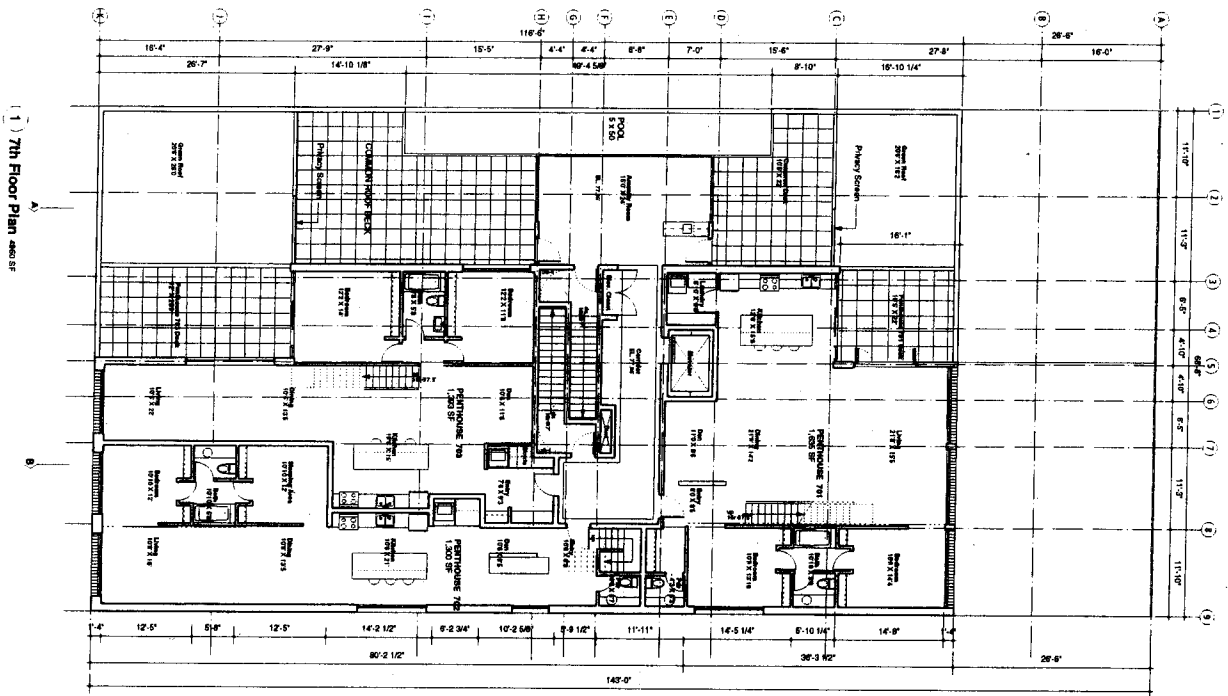

A1.06



TERMINUS + GRAND
24-32 WATER STREET
7th FLOOR PLAN & ROOF PLAN



ACTON OSTRY ARCHITECTS INC

1637 WEST FIFTH AVENUE
VANCOUVER, BC
V6I 1N5
T 604.739.3344
F 604.739.3355
info@actonostry.ca

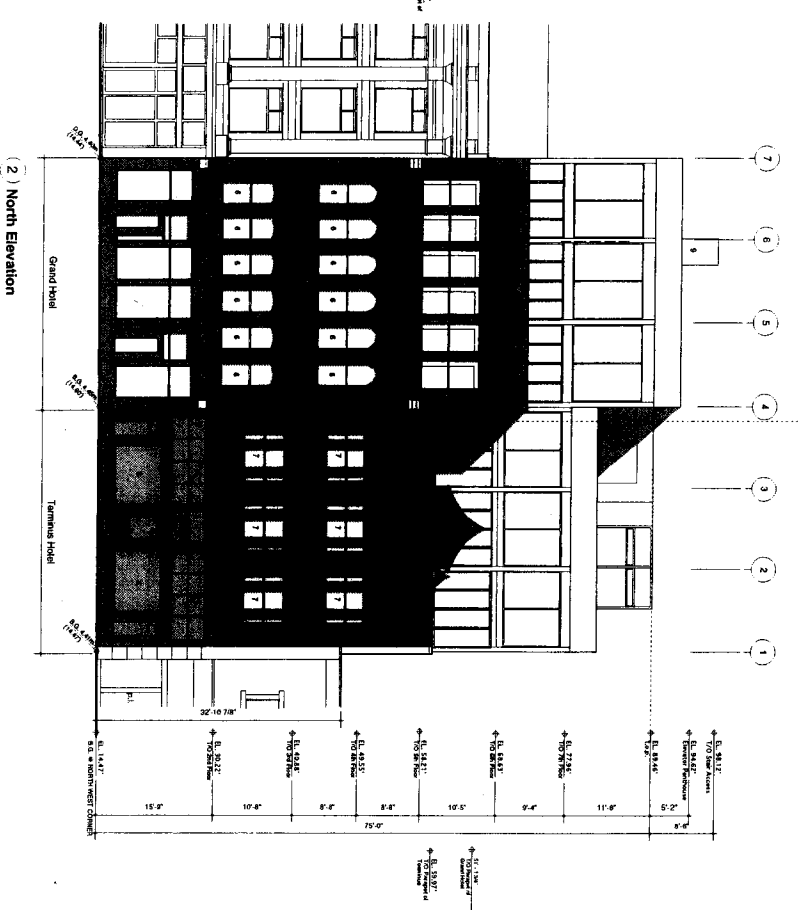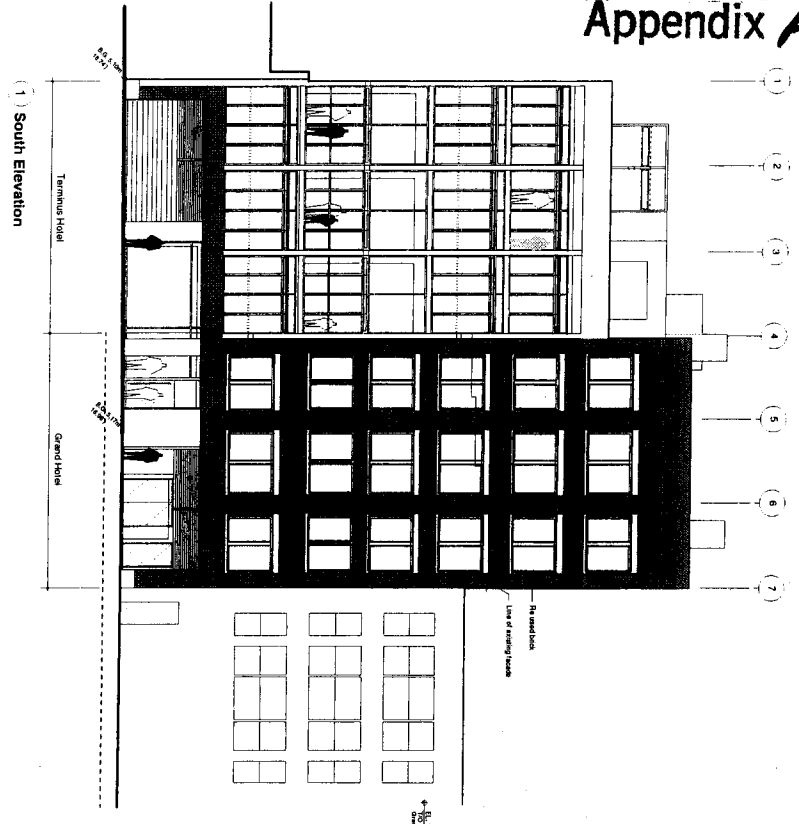

- (2) North Elevation**




A3.01
TERMINUS + GRAND
24-32 WATER STREET
NORTH & SOUTH ELEVATIONS


ACTON OSTRY ARCHITECTS INC

1637 WEST FIFTH AVENUE
 VANCOUVER, BC
 V6J 1N5
 T 604.739.3344
 F 604.739.3355
 info@actonostry.ca

(1) SECTION A-A

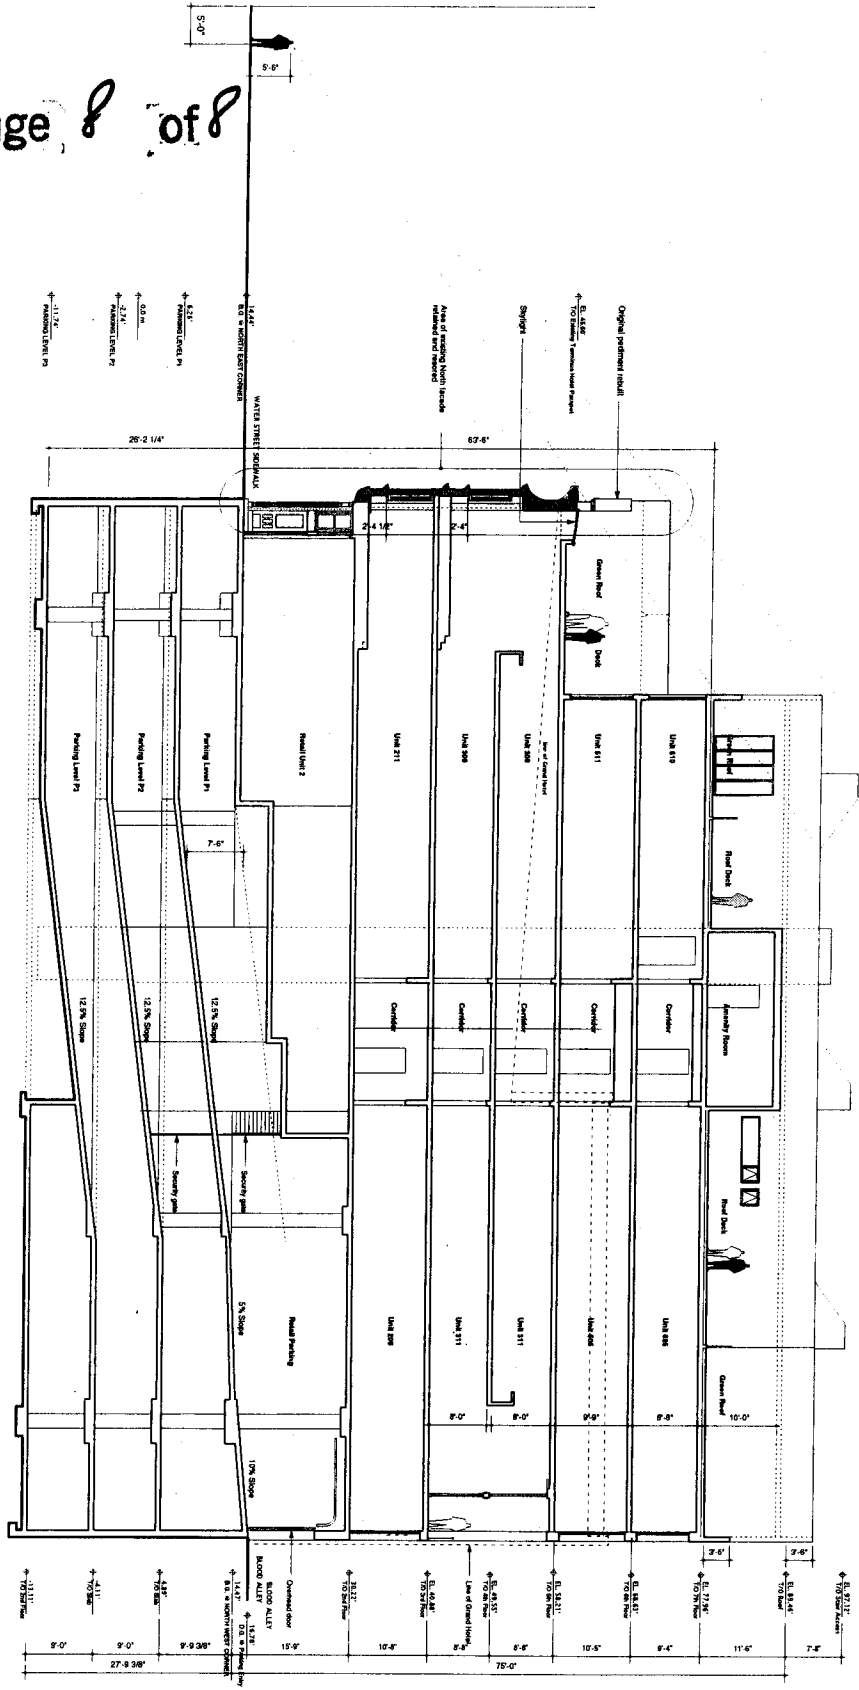

A2.01
 TERMINUS
 2-32 WATER STREET
 SECTIONS


ACTON OSTRY ARCHITECTS INC

1637 WEST FIFTH AVENUE
 VANCOUVER, BC
 V6J 1N5
 T 604.739.3344
 F 604.739.3355
 info@actonostry.ca