


MAIN LEVEL PLAN(BENTALL STREET)

Scale 1:200
Project 2336
July 31, 2004
RZ-05
N.Y.

COMMERCIAL
DEVELOPMENT
Vancouver, B.C.




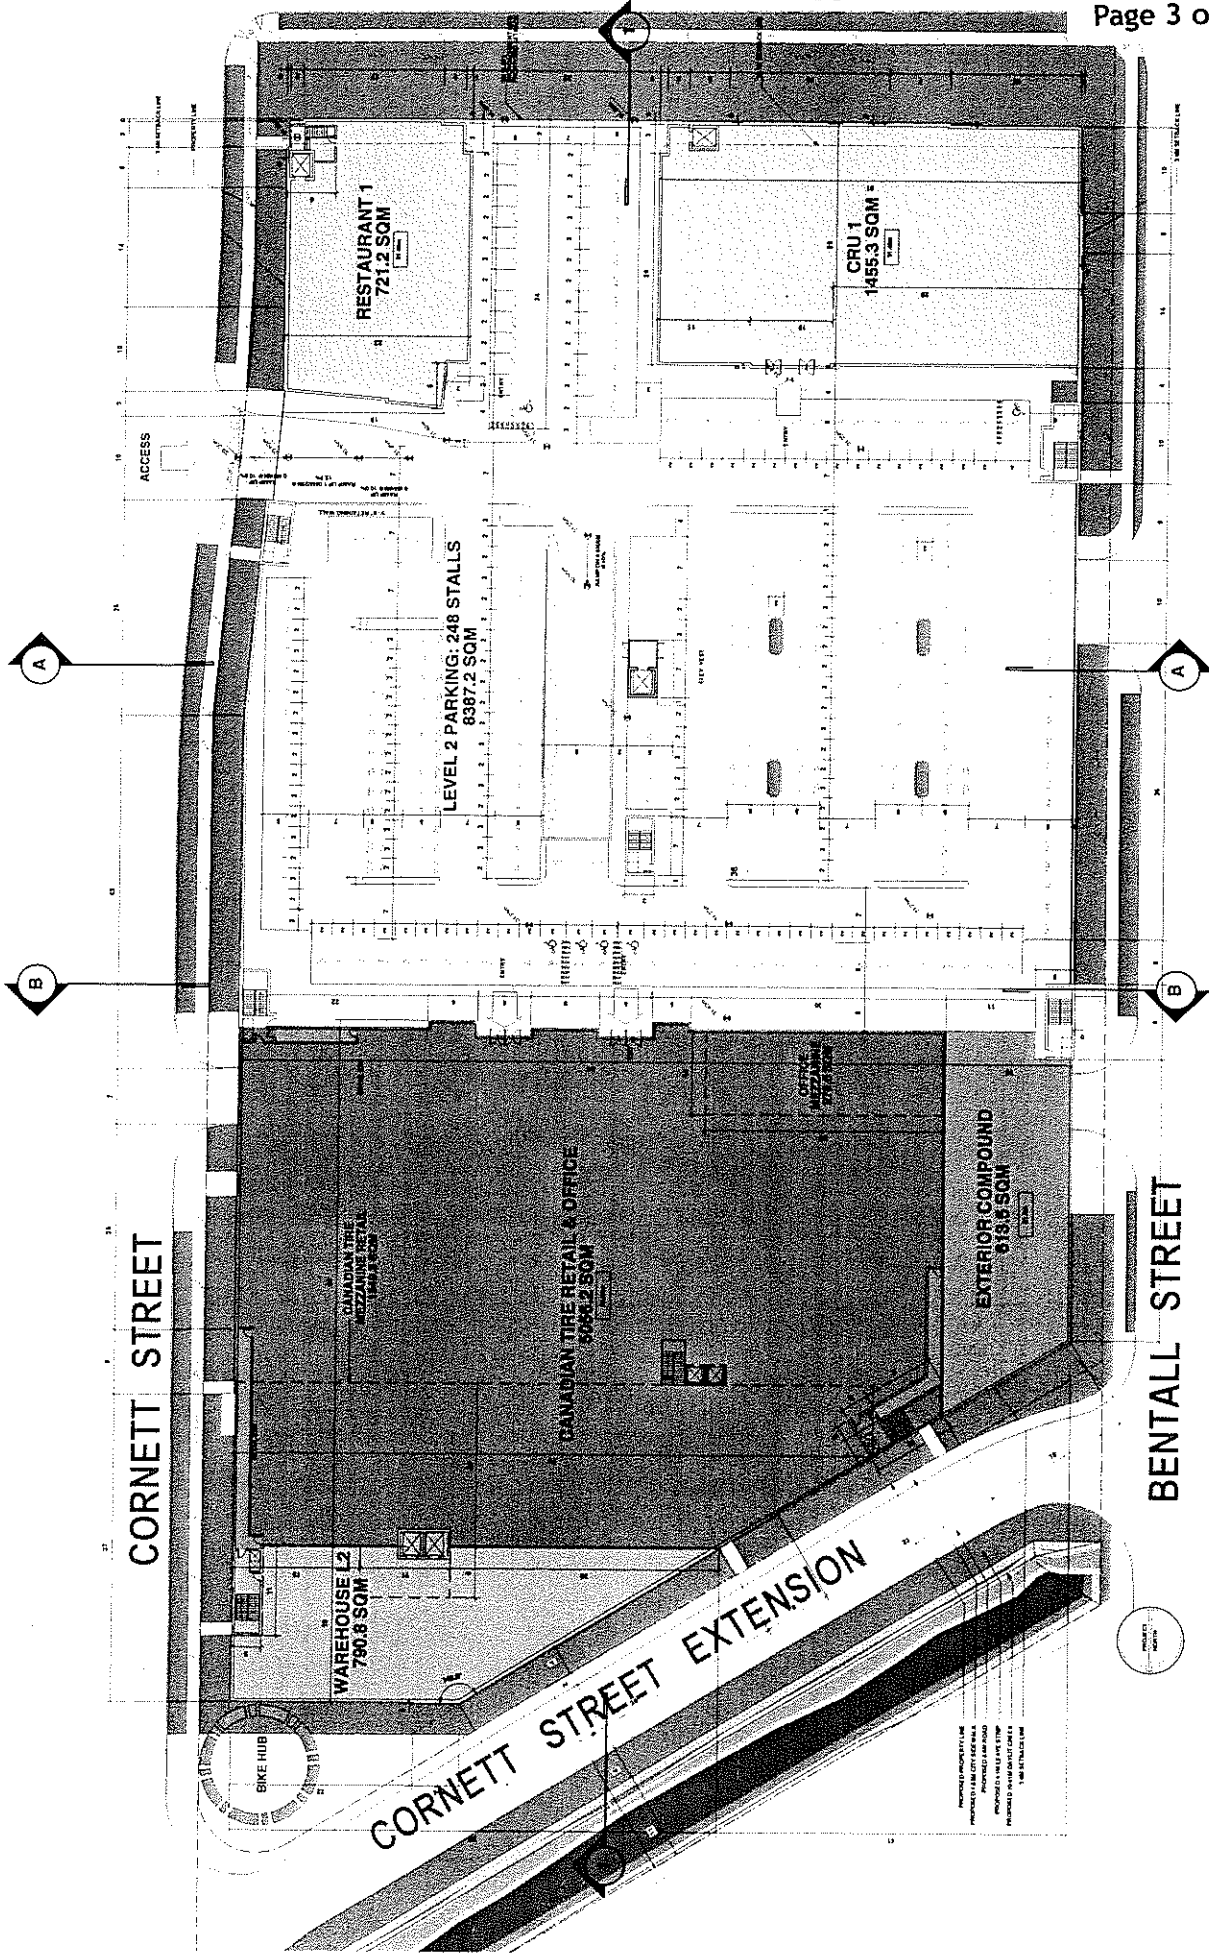

Scale: 1/200
Project: 3236
July 21, 2004
RZ-06



TOP LEVEL PLAN (UPPER CORNETT STREET)

COMMERCIAL
DEVELOPMENT
Grandview Highway,
Vancouver, B.C.



Scale: 1/200
Project: 3236
July 21, 2004



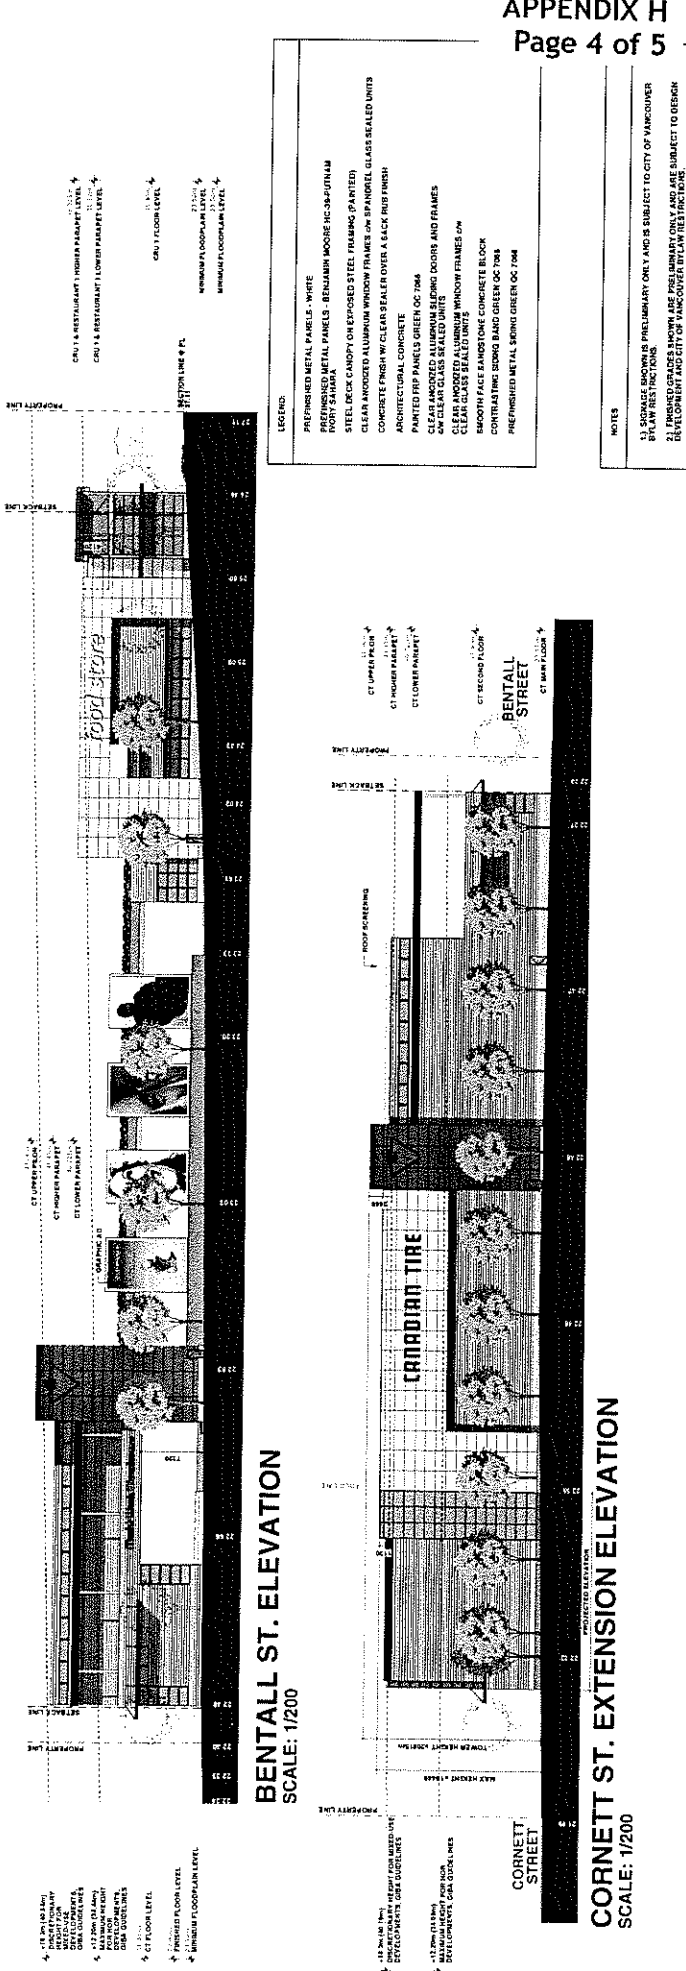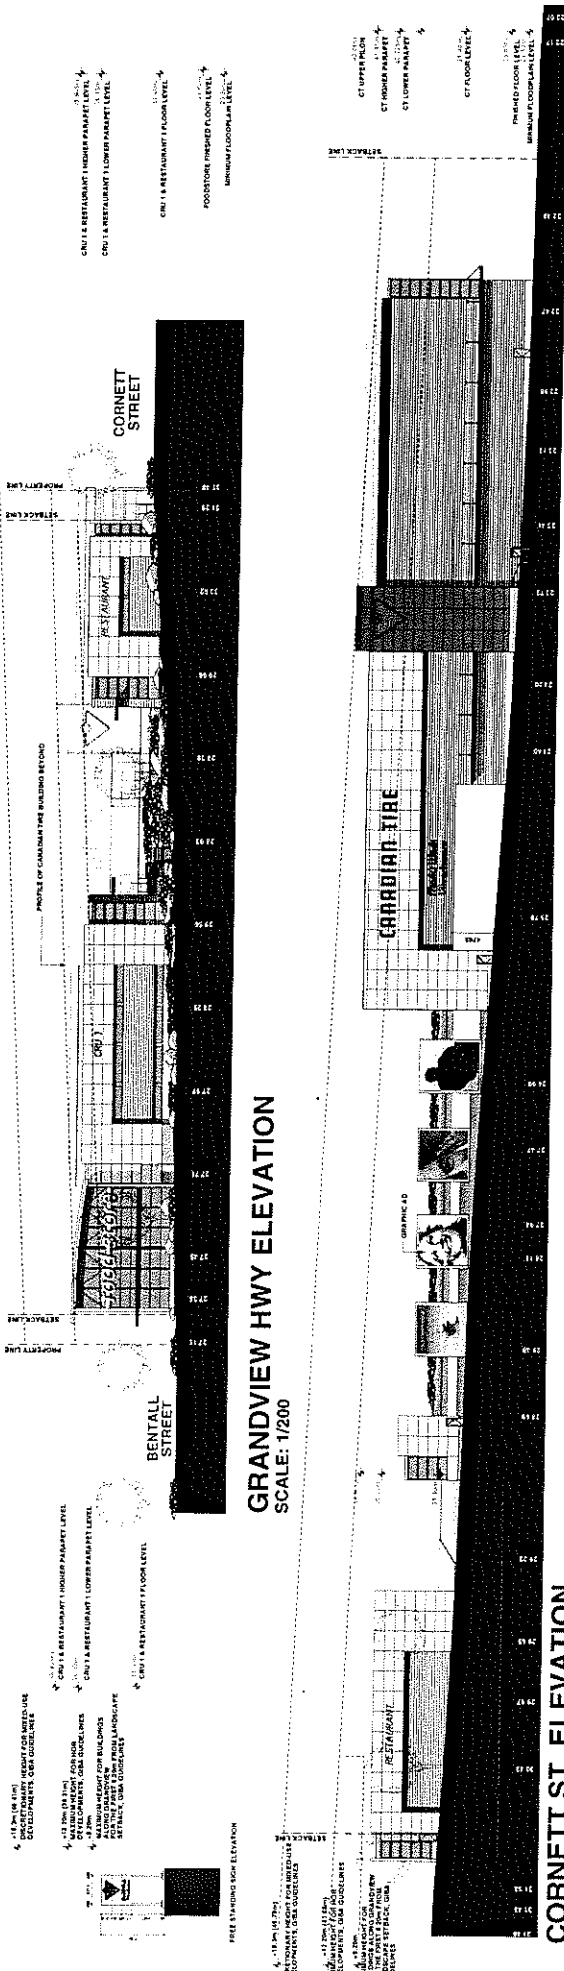


ELEVATIONS

Scale: 1/200
RZ-08
1/7

COMMERCIAL DEVELOPMENT
Grandview Highway,
Vancouver, B.C.


LANDSCAPE PLAN

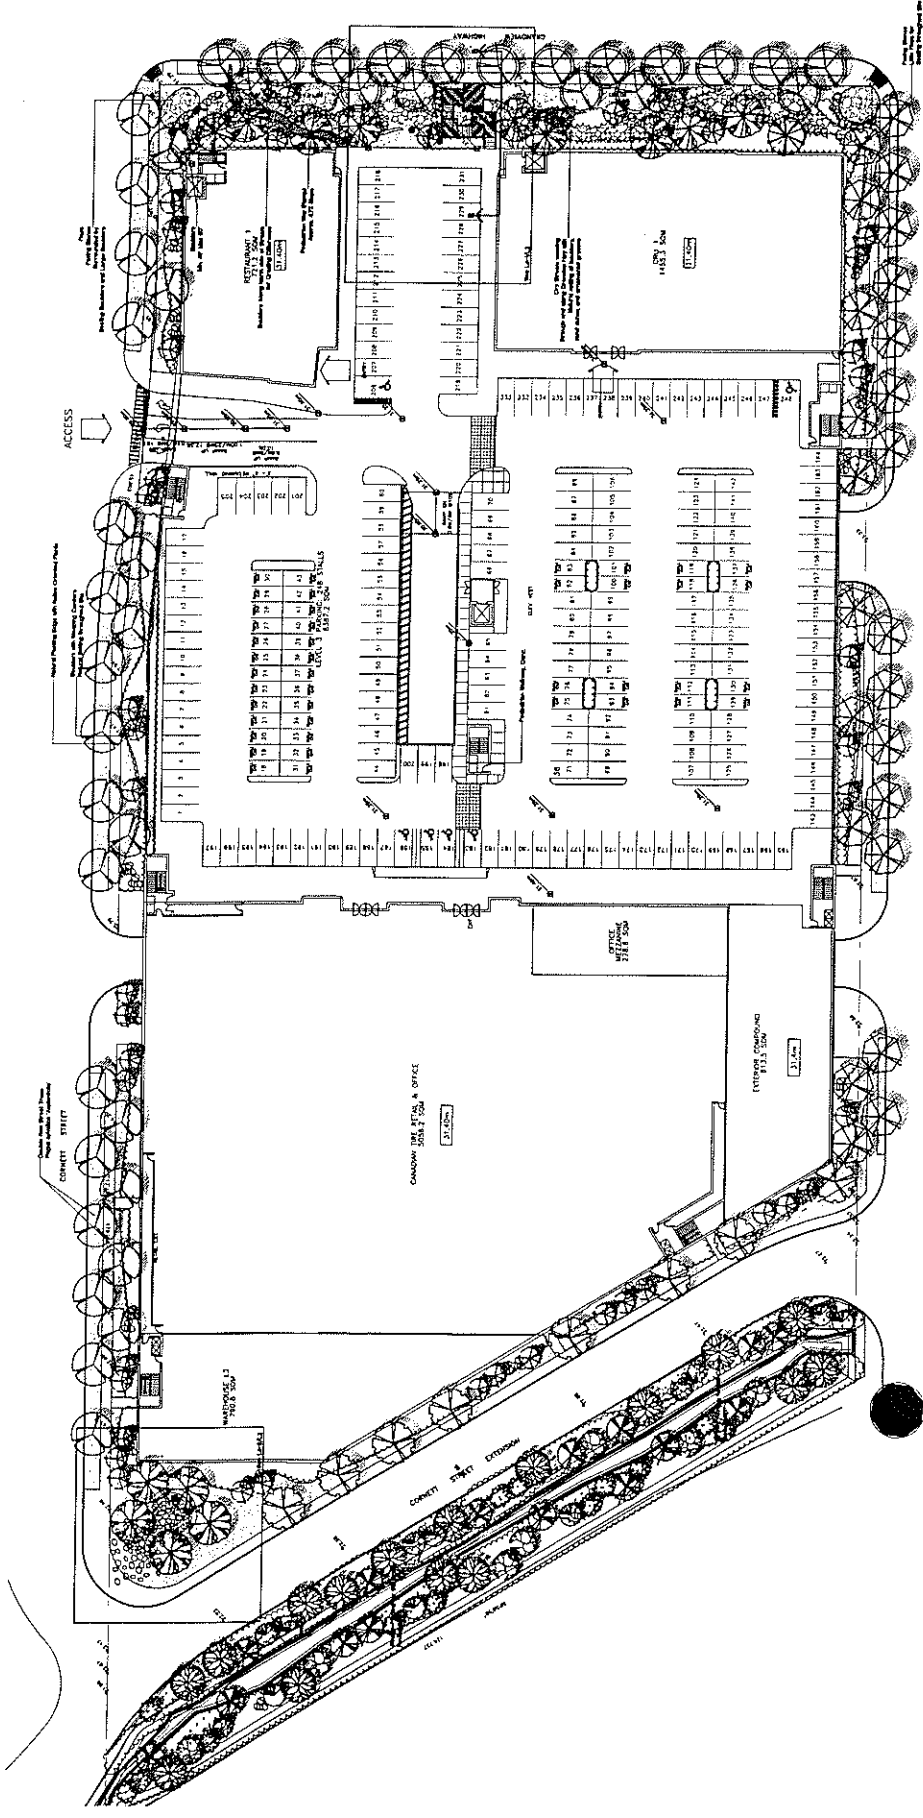





