

A.3

CONVEYANCE OF LAND FOR MUNICIPAL PURPOSES

RESOLUTION OF THE CITY COUNCIL

MOVED by Councillor _____

SECONDED by Councillor _____

THAT WHEREAS the registered owner will be conveying to the City of Vancouver for road purposes lands in the City of Vancouver, Province of British Columbia, more particularly known and described as follows:

All that portion of Lot 47, except the West 7 feet now road, Blocks 29 to 31, District Lot 200, Plan 1770, as shown heavy outlined on plan of survey completed October 14, 2005, attested to by Eric I. Kaardal, B.C.L.S. and marginally numbered LB851, a print of which is attached hereto.

AND WHEREAS it is deemed expedient and in the public interest to accept and allocate the said lands for road purposes.

BE IT RESOLVED that the above described lands to be conveyed are hereby accepted and allocated for road purposes and declared to form and to constitute a portion of a road.

(Establishing Road on the east side of Knight Street, between East 54th Avenue and East 57th Avenue, adjacent to 7238 Knight Street, for a realignment of the curve on Knight Street, as per October 20, 2005 Council authority)

* * * * *

REFERENCE PLAN TO ACCOMPANY RESOLUTION
 OF THE COUNCIL OF THE CITY OF VANCOUVER
 ESTABLISHING FOR HIGHWAY PURPOSES
 A PORTION OF LOT 47, EXCEPT THE WEST 7 FEET,
 NOW ROAD, BLOCKS 29 TO 31, DISTRICT LOT 200,
 PLAN 1770, GROUP 1, NEW WESTMINSTER DISTRICT.


DEPOSITED IN THE LAND TITLE OFFICE AT
 NEW WESTMINSTER, BRITISH COLUMBIA,
 THIS ... DAY OF ... 2005

REGISTRAR

5 4 3 2 1 0 5 10 15 20 25 METRES
 SCALE 1:250 ALL DISTANCES ARE IN METRES

PURSUANT TO SECTION 99 (1) (f), LAND TITLE ACT
 B.C.G.S. 92G.025

REFERENCE NO.

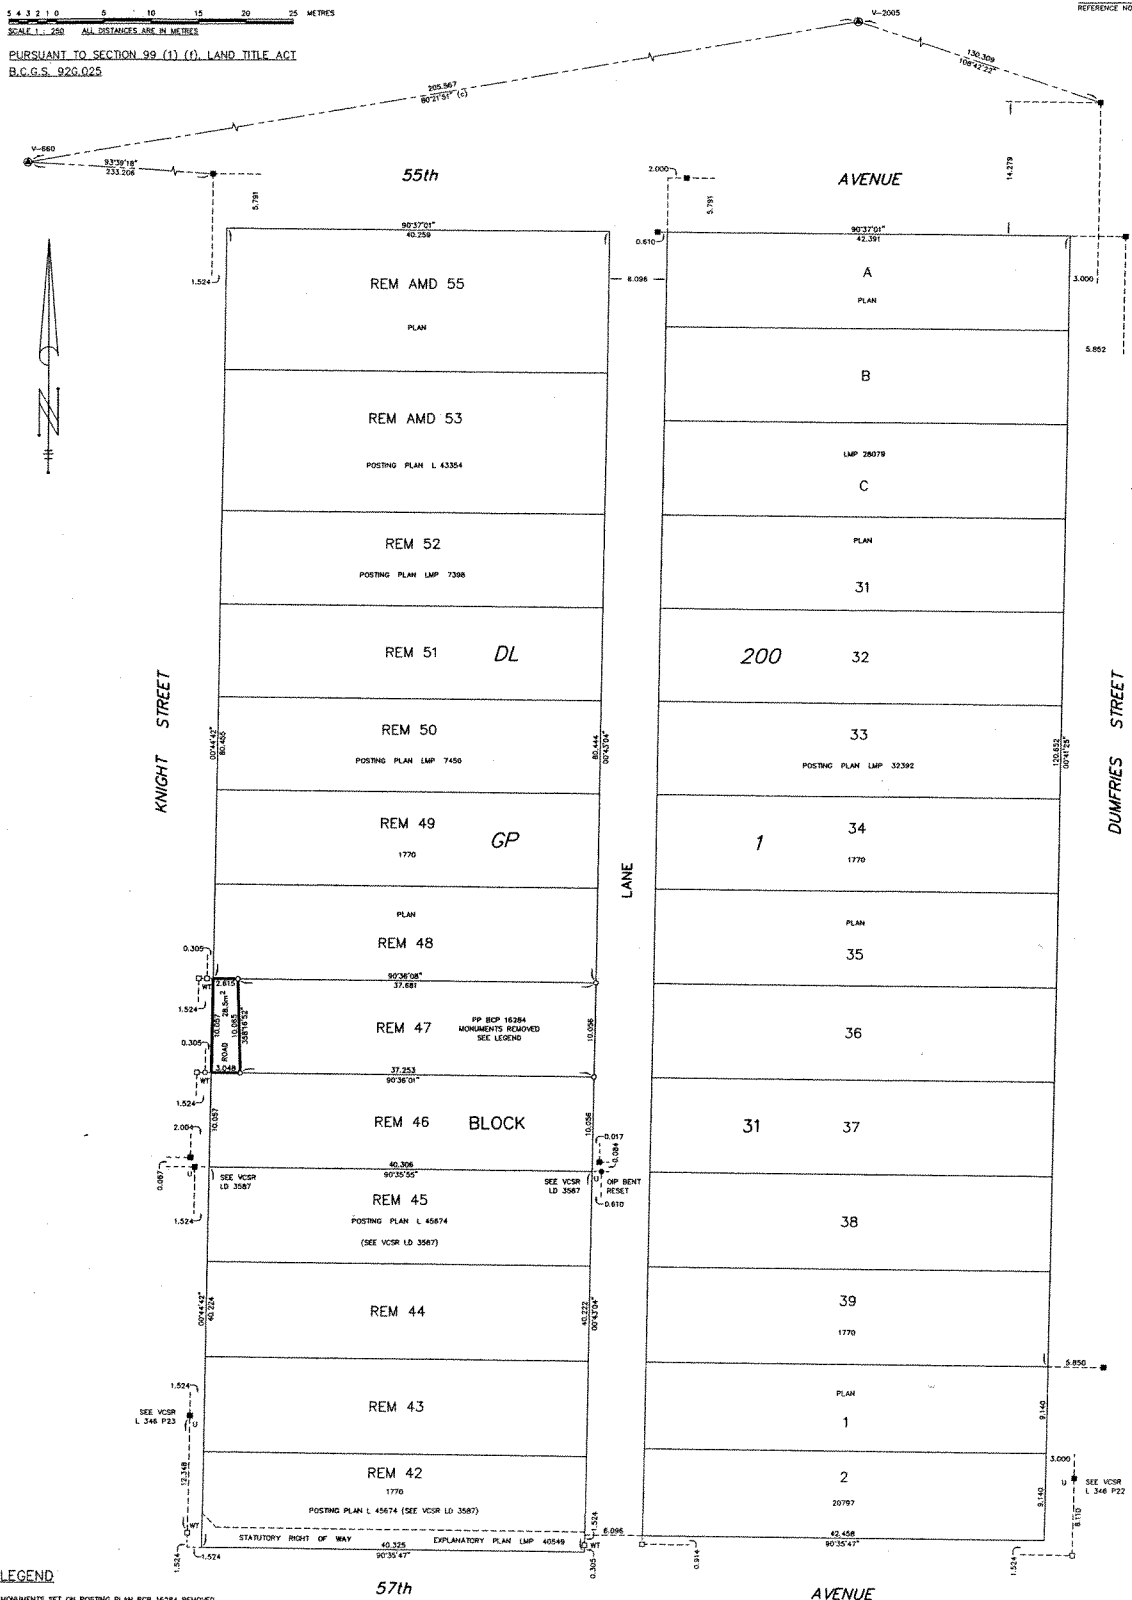

LEGEND

- MONUMENTS SET ON POSTING PLAN BCP 16284 REMOVED LOT 47 NOW RE-ESTABLISHED USING VCSR LD 3587
- OPD BEARINGS ARE DERIVED FROM OBSERVATIONS BETWEEN GEODETIC CONTROL MONUMENTS V-560 AND V-2005. THIS PLAN SHOWS HORIZONTAL GROUND-LEVEL DISTANCES EXCEPT WHERE OTHERWISE NOTED. TO COMPUTE OPD DISTANCES, MULTIPLY GROUND-LEVEL DISTANCES BY CORRECTION FACTOR 0.99997020.
- INTEGRATED SURVEY AREA 31, CITY OF VANCOUVER, NAD 83 (CSRS)
- ⊙ INDICATES CONTROL MONUMENT FOUND
- ⊠ INDICATES LEAD PLUG FOUND
- ⊡ INDICATES LEAD PLUG FOUND
- INDICATES STANDARD IRON POST FOUND
- INDICATES STANDARD IRON POST PLACED
- PP INDICATES POSTING PLAN
- U INDICATES UNREGISTERED
- VCSR INDICATES VANCOUVER CITY SURVEY RECORDS

THIS PLAN LIES WITHIN THE GREATER VANCOUVER REGIONAL DISTRICT

I, ERIC I. KAARIAL, A BRITISH COLUMBIA LAND SURVEYOR OF THE CITY OF NEW WESTMINSTER IN BRITISH COLUMBIA, CERTIFY THAT I WAS PRESENT AT AND PERSONALLY SUPERVISED THE SURVEY REPRESENTED BY THIS PLAN AND THAT THE SURVEY AND PLAN ARE CORRECT. THE FIELD SURVEY WAS COMPLETED ON THE 13th DAY OF OCTOBER, 2005. THE PLAN WAS COMPLETED AND CHECKED, AND THE CHECKLIST FILED UNDER ECP 28781 ON THE 14th DAY OF OCTOBER, 2005.

Eric I. Kaarial

CITY OF VANCOUVER (604) 873-7149 B. C. L. S.