

# LATE DISTRIBUTION FOR COUNCIL - NOVEMBER 1, 2005

## ESTABLISHMENT OF LAND FOR MUNICIPAL PURPOSES RESOLUTION OF THE CITY COUNCIL

# A.4

MOVED by Councillor \_\_\_\_\_

SECONDED by Councillor \_\_\_\_\_

**THAT WHEREAS** the registered owner, the City of Vancouver wishes to establish for road purposes lands in the City of Vancouver, Province of British Columbia, more particularly known and described as follows:

All that portion of Lot 306, False Creek, Plan BCP\_\_\_\_\_, as shown heavy outlined on plan of survey completed September 15, 2005, attested to by Fred Wong, B.C.L.S. and marginally numbered LB834, a print of which is attached hereto.

**AND WHEREAS** it is deemed expedient and in the public interest to accept and allocate the said lands for road purposes.

**BE IT RESOLVED** that the above described lands are hereby accepted and allocated for road purposes and declared to form and to constitute a portion of a road.

(Establishing Road over the southerly portion of Lot 306 required for the Commodore Road - 1<sup>st</sup> Avenue connection, as per September 13, 2005 Council authority)

\* \* \* \* \*

REFERENCE PLAN TO ACCOMPANY RESOLUTION OF THE COUNCIL OF CITY OF VANCOUVER ESTABLISHING FOR HIGHWAY PURPOSES A PORTION OF LOT 306, FALSE CREEK, PLAN BCP.

PURSUANT TO SECTION 29(1) (f), LAND TITLE ACT  
B.C.S.S. 305, 325



PLAN BCP

DEPOSITED IN THE LAND TITLE OFFICE AT VANCOUVER, BRITISH COLUMBIA,  
THIS ... DAY OF ... 1965.

REGISTRATION

REFERENCE NO.

10 0 10 20 30 40 50 METRES  
SCALE 1:1,200. ALL DISTANCES ARE IN METRES.

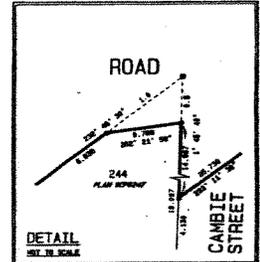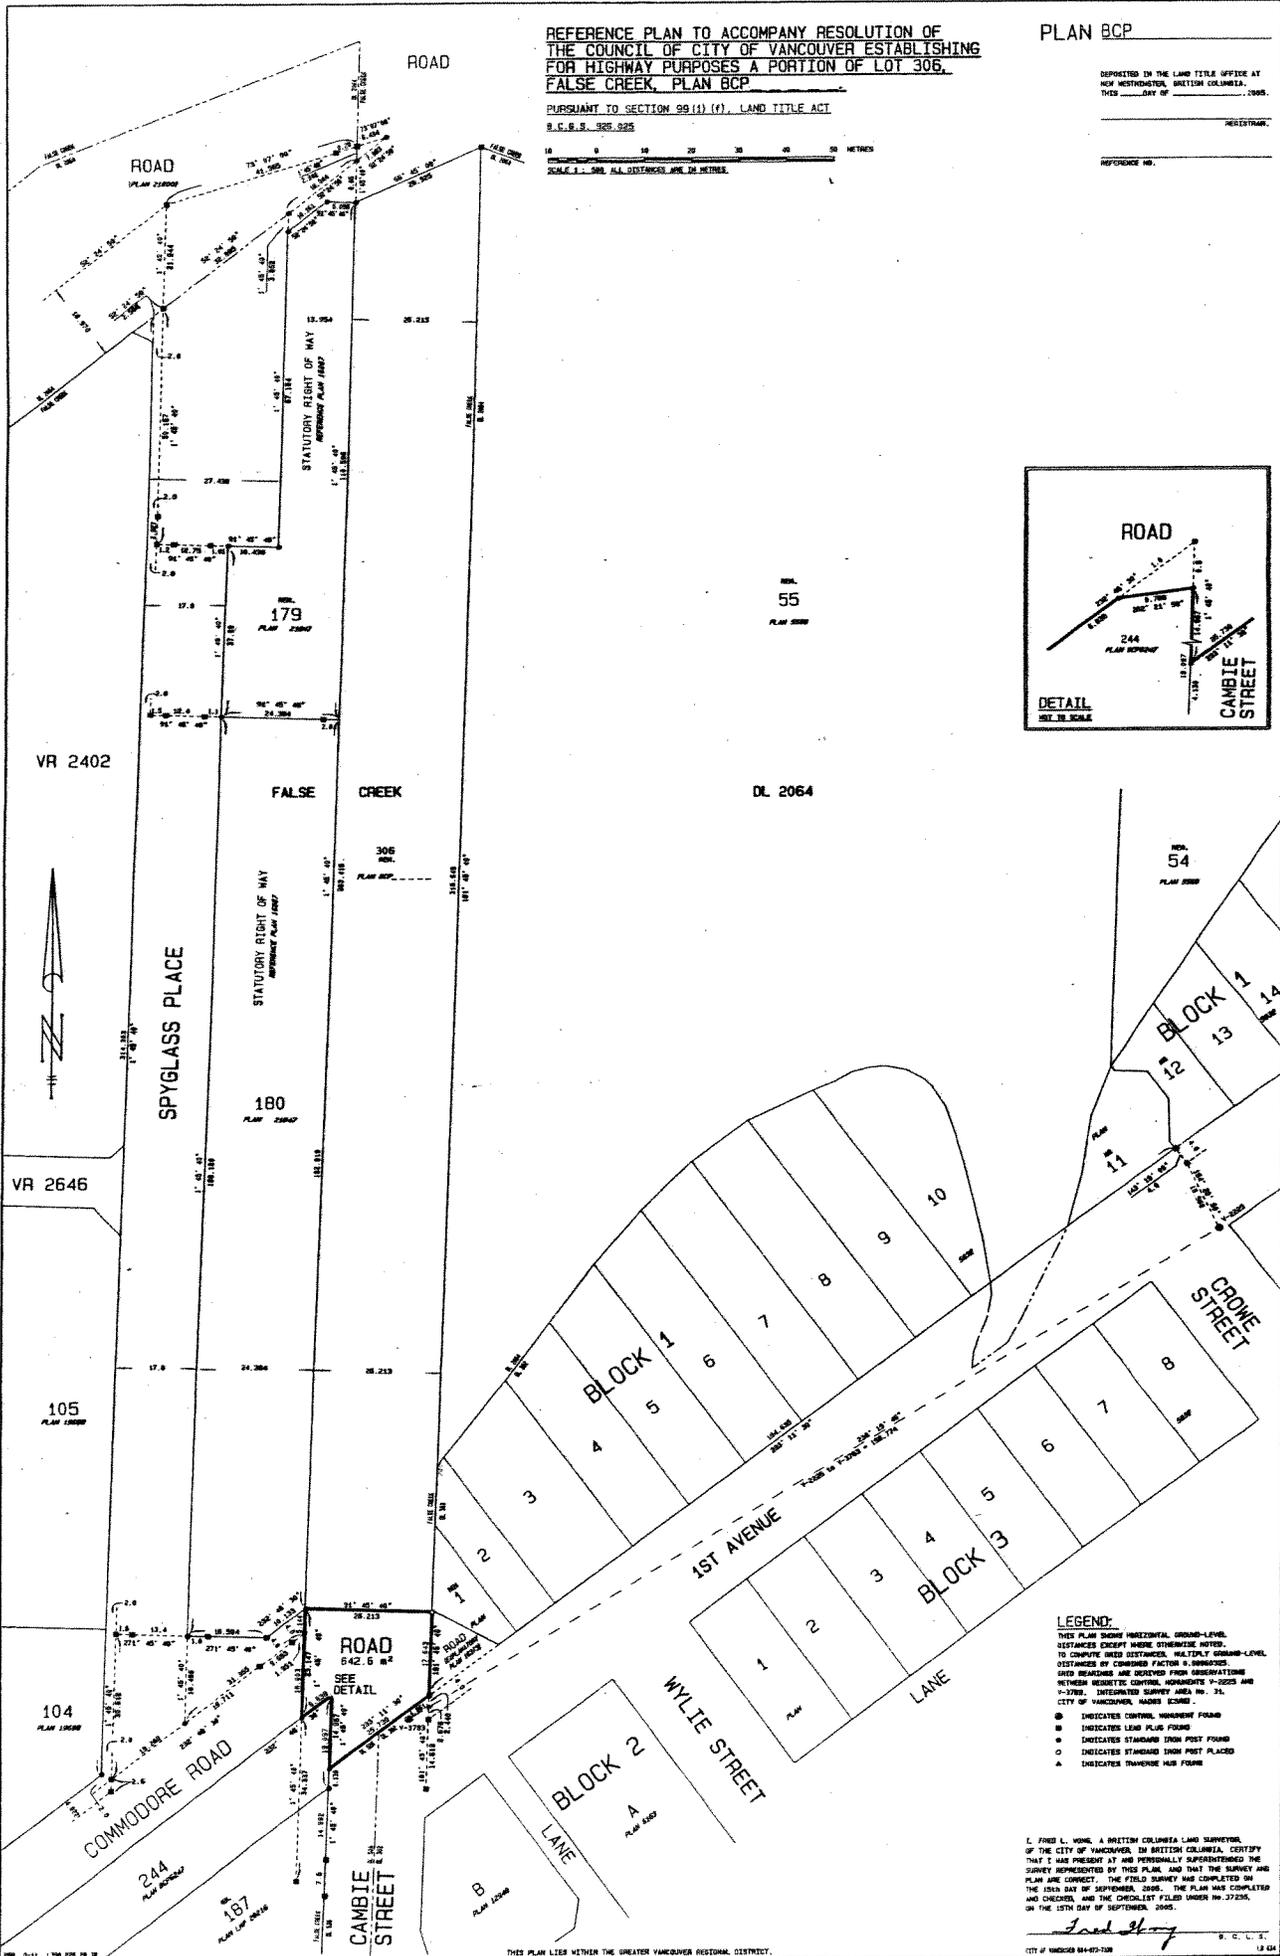

- LEGEND:**
- THIS PLAN SHOWS HORIZONTAL, GROUND-LEVEL DISTANCES EXCEPT WHERE OTHERWISE NOTED.
  - TO COMPARE WITH DISTANCES, HORIZONTALLY GROUND-LEVEL DISTANCES OF CORRIDOR FACTOR 4.0000000.
  - DATA BEARINGS ARE OBTAINED FROM OBSERVATIONS BETWEEN NEAREST CORNERS, MONUMENTS P-1005 AND P-1700. INTERPOLATED SURVEY AREA NO. 31, CITY OF VANCOUVER, HADRIAN SCHEM.
  - INDICATES CORNER, WOODEN POST FOUND
  - INDICATES CORNER, IRON POST FOUND
  - INDICATES STANDARD IRON POST PLACED
  - INDICATES STANDARD IRON POST PLACED
  - ▲ INDICATES TRAVELING NAIL FOUND

L. FRED L. WONG, A BRITISH COLUMBIA LAND SURVEYOR, OF THE CITY OF VANCOUVER, IN BRITISH COLUMBIA, CERTIFYS THAT I AM PRESENT AT AND PERSONALLY SUPERVISED THE SURVEY REPRESENTED BY THIS PLAN AND THAT THE SURVEY AND PLAN ARE CORRECT. THE FIELD SURVEY WAS COMPLETED ON THE 15TH DAY OF SEPTEMBER, 1965. THE PLAN WAS COMPLETED AND CHECKED, AND THE CHECKLIST FILED UNDER NO. 37255, ON THE 15TH DAY OF SEPTEMBER, 1965.

*Fred Wong*  
CITY OF VANCOUVER 64-47-108 B.C.S.S. 13 124

1834

THIS PLAN LIES WITHIN THE GREATER VANCOUVER REGIONAL DISTRICT.