

LATE DISTRIBUTION FOR COUNCIL - NOVEMBER 1, 2005

ESTABLISHMENT OF LAND FOR MUNICIPAL PURPOSES

A.6

RESOLUTION OF THE CITY COUNCIL

MOVED by Councillor _____

SECONDED by Councillor _____

THAT WHEREAS the registered owner, the City of Vancouver wishes to establish for road purposes lands in the City of Vancouver, Province of British Columbia, more particularly known and described as follows:

All that portion of Lot 308, False Creek, Plan BCP_____, as shown heavy outlined on plan of survey completed September 27, 2005, attested to by Fred Wong, B.C.L.S. and marginally numbered LB839, a print of which is attached hereto.

AND WHEREAS it is deemed expedient and in the public interest to accept and allocate the said lands for road purposes.

BE IT RESOLVED that the above described lands are hereby accepted and allocated for road purposes and declared to form and to constitute a portion of a road.

(Establishing Road over the southerly portion of Lot 308 required for a 0.5 metre increase in the width of 1st Avenue between Cambie Street and Ontario Street, as per September 13, 2005 Council authority)

* * * * *


REFERENCE PLAN TO ACCOMPANY RESOLUTION OF THE COUNCIL OF CITY OF VANCOUVER ESTABLISHING FOR HIGHWAY PURPOSES A PORTION OF LOT 308, FALSE CREEK, PLAN BCP

PLAN BCP


PURSUANT TO SECTION 99(1) (f), LAND TITLE ACT B.C.S. 326, 928

SCALE 1:500 ALL DISTANCES ARE IN METRES

DEPOSITED IN THE LAND TITLE OFFICE AT VANCOUVER, BRITISH COLUMBIA, THIS ... DAY OF ... 2005. REFERENCE NO.

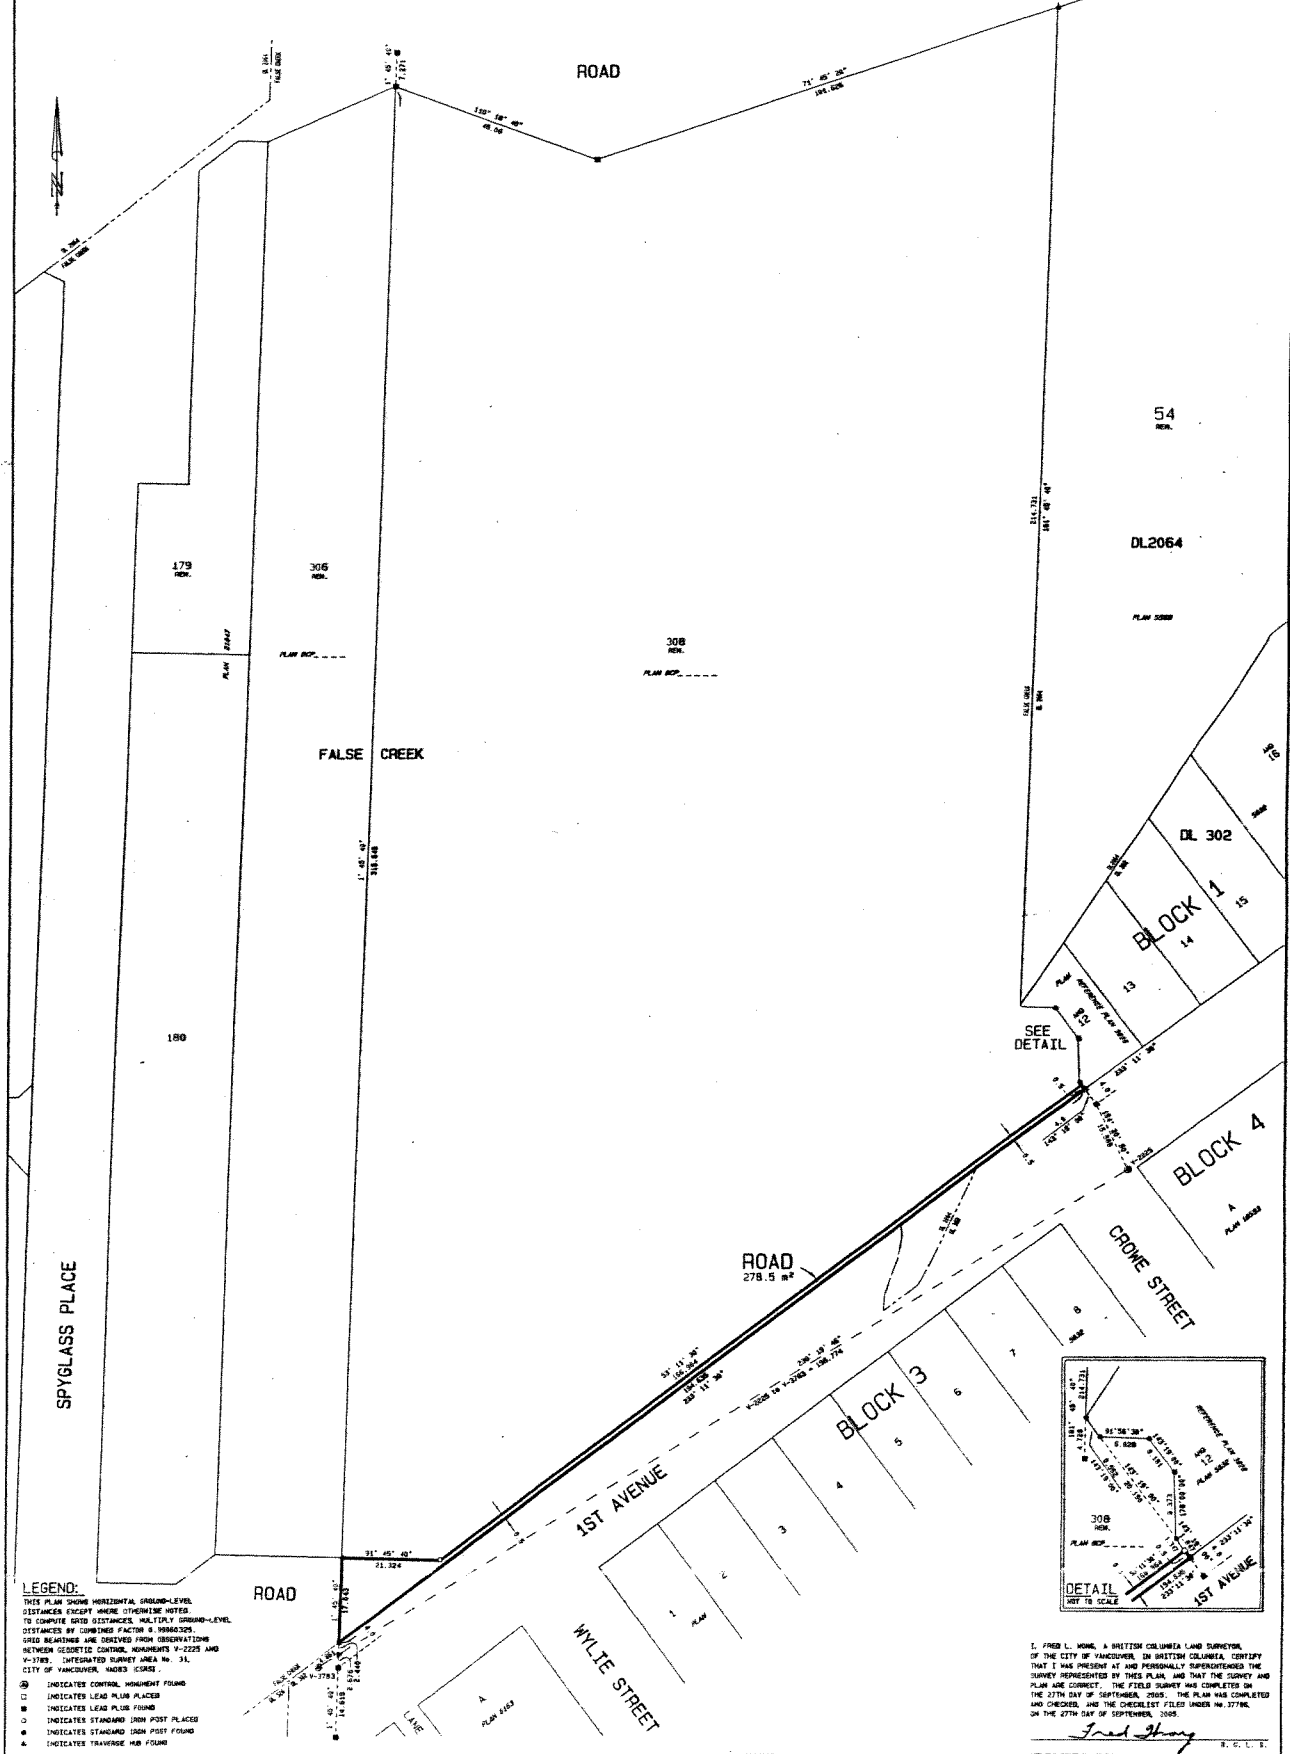

- LEGEND: THIS PLAN SHOWS HORIZONTAL, GRAUND-LEVEL DISTANCES EXCEPT WHERE OTHERWISE NOTED TO COMPARE WITH DISTANCES, HAZILY GRAUND-LEVEL DISTANCES BY COMBINES FACTOR 4.9990225. ...

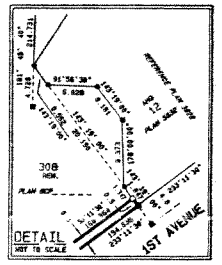

I, FRED L. WONG, A BRITISH COLUMBIA LAND SURVEYOR, OF THE CITY OF VANCOUVER, IN BRITISH COLUMBIA, CERTIFY THAT I WAS PRESENT AT AND PERSONALLY SUPERVISED THE SURVEY REPRESENTED BY THIS PLAN AND THAT THE SURVEY AND PLAN ARE CORRECT. THE FIELD SURVEY WAS COMPLETED ON THE 27TH DAY OF SEPTEMBER, 2005. THE PLAN WAS COMPLETED AND CHECKED, AND THE CHECKLIST FILED UNDER NO. 37786, ON THE 27TH DAY OF SEPTEMBER, 2005. Fred Wong B.C.L.S.