

LATE DISTRIBUTION FOR COUNCIL - NOVEMBER 1, 2005

ESTABLISHMENT OF LAND FOR MUNICIPAL PURPOSES RESOLUTION OF THE CITY COUNCIL

A.7

MOVED by Councillor _____

SECONDED by Councillor _____

THAT WHEREAS the registered owner, the City of Vancouver wishes to establish for road purposes lands in the City of Vancouver, Province of British Columbia, more particularly known and described as follows:

All that portion of Lot 309, False Creek, Plan BCP_____, as shown heavy outlined on plan of survey completed October 3, 2005, attested to by Fred Wong, B.C.L.S. and marginally numbered LB842, a print of which is attached hereto.

AND WHEREAS it is deemed expedient and in the public interest to accept and allocate the said lands for road purposes.

BE IT RESOLVED that the above described lands are hereby accepted and allocated for road purposes and declared to form and to constitute a portion of a road.

(Establishing Road over the southerly portion of Lot 309 required for a 0.5 metre increase in the width of 1st Avenue between Cambie Street and Ontario Street, as per September 13, 2005 Council authority)

* * * * *



REFERENCE PLAN TO ACCOMPANY RESOLUTION OF THE COUNCIL OF CITY OF VANCOUVER ESTABLISHING FOR HIGHWAY PURPOSES A PORTION OF LOT 309, FALSE CREEK, PLAN BCP

PLAN BCP

DEPOSITED IN THE LAND TITLE OFFICE AT VANCOUVER, BRITISH COLUMBIA, THIS ... DAY OF ... 2005.

PURSUANT TO SECTION 99 (1) (F), LAND TITLE ACT B.C.S.S. 926.026

SCALE 1:1000 ALL DIMENSIONS ARE IN METRES

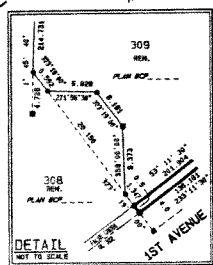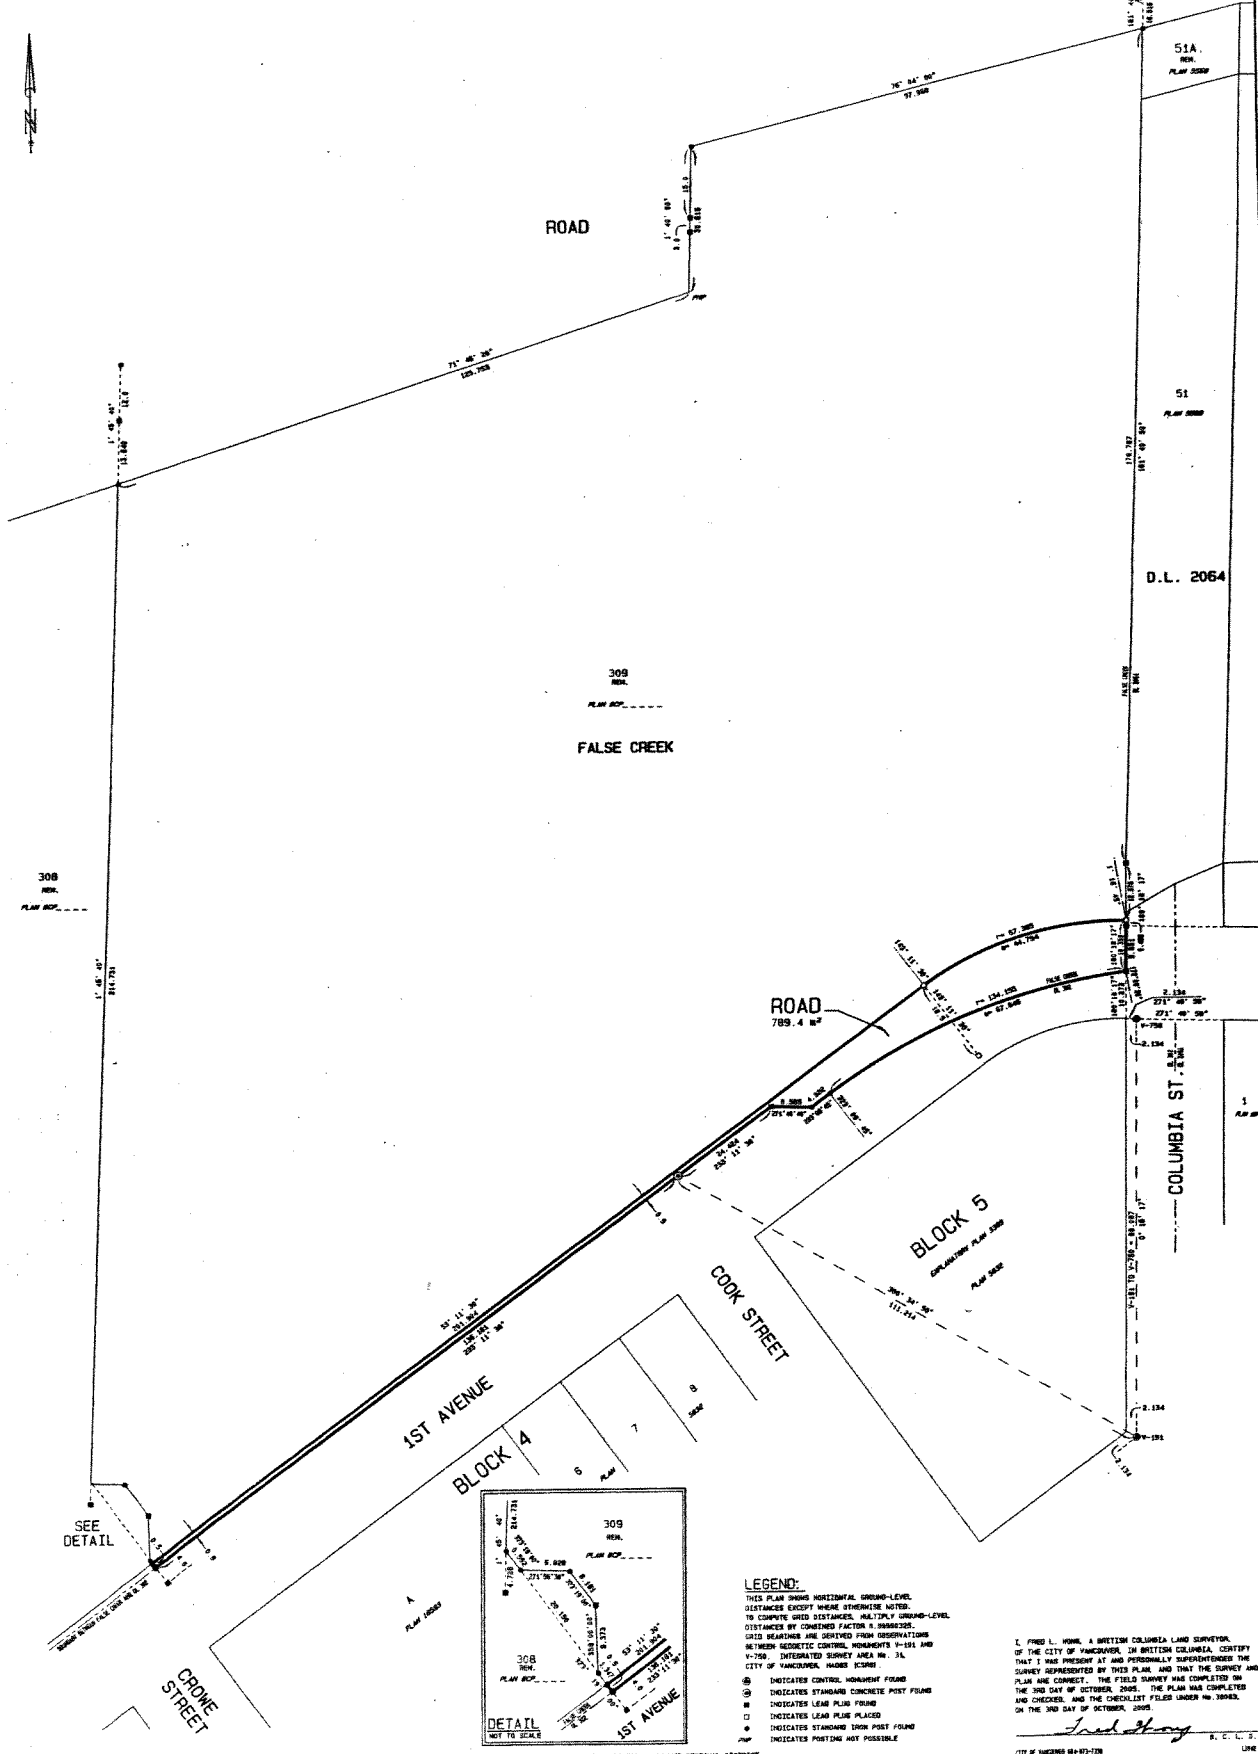

LEGEND: THIS PLAN SHOWS HORIZONTAL GROUND-LEVEL DISTANCES EXCEPT WHERE OTHERWISE NOTED. TO COMPUTE GRID DISTANCES, MULTIPLY GROUND-LEVEL DISTANCES BY CORRECTION FACTOR 0.9999925. SAID BEARINGS ARE DERIVED FROM OBSERVATIONS BETWEEN GEODETIC CONTROL MONUMENTS V-194 AND V-759. INTERMEDIATE SURVEY AREA NO. 24. CITY OF VANCOUVER, HOUSE SCHEM. INDICATES CONTROL MONUMENT FOUND INDICATES STANDARD CONCRETE POST FOUND INDICATES LEAD PLUM FOUND INDICATES LEAD PLUM PLACED INDICATES STANDARD IRON POST FOUND INDICATES POSTING NOT POSSIBLE

I, FRED L. HORN, A BRITISH COLUMBIA LAND SURVEYOR, OF THE CITY OF VANCOUVER, IN BRITISH COLUMBIA, CERTIFY THAT I WAS PRESENT AT AND PERSONALLY SUPERVISED THE SURVEY REPRESENTED BY THIS PLAN, AND THAT THE SURVEY AND PLAN ARE CORRECT. THE FIELD SURVEY WAS COMPLETED ON THE 3RD DAY OF OCTOBER, 2005. THE PLAN WAS COMPLETED AND CHECKED AND THE CHECKLIST FILED UNDER NO. 10946, ON THE 3RD DAY OF OCTOBER, 2005. Fred Horn B.C.L.S.