

A.6

ESTABLISHMENT OF LAND FOR MUNICIPAL PURPOSES

RESOLUTION OF THE CITY COUNCIL

MOVED by Councillor _____

SECONDED by Councillor _____

THAT WHEREAS the registered owner, the City of Vancouver wishes to establish for road purposes lands in the City of Vancouver, Province of British Columbia, more particularly known and described as follows:

All that portion of Lot 302, False Creek, Plan BCP17012, as shown heavy outlined on plan of survey completed on October 11, 2006, attested to by Fred Wong, B.C.L.S., and marginally numbered LD4557, a print of which is attached hereto.

AND WHEREAS it is deemed expedient and in the public interest to accept and allocate the said lands for road purposes.

BE IT RESOLVED that the above described lands are hereby accepted and allocated for road purposes and declared to form and to constitute a portion of a road.

(Establishing Road over a westerly portion of Lot 302, False Creek, Plan BCP17012 at 1455 Quebec Street as per September 12, 2006 Council authority))

* * * * *

REFERENCE PLAN TO ACCOMPANY RESOLUTION OF THE COUNCIL OF CITY OF VANCOUVER ESTABLISHING FOR HIGHWAY PURPOSES A PORTION OF LOT 302, FALSE CREEK, PLAN BCP17012.

PLAN BCP



DEPOSITED IN THE LAND TITLE OFFICE AT NEW WESTMINSTER, BRITISH COLUMBIA THIS DAY OF 2006

REGISTRAR

REFERENCE NO.

PURSUANT TO SECTION 99(1)(f) LAND TITLE ACT

B.C.L.S. 926.025

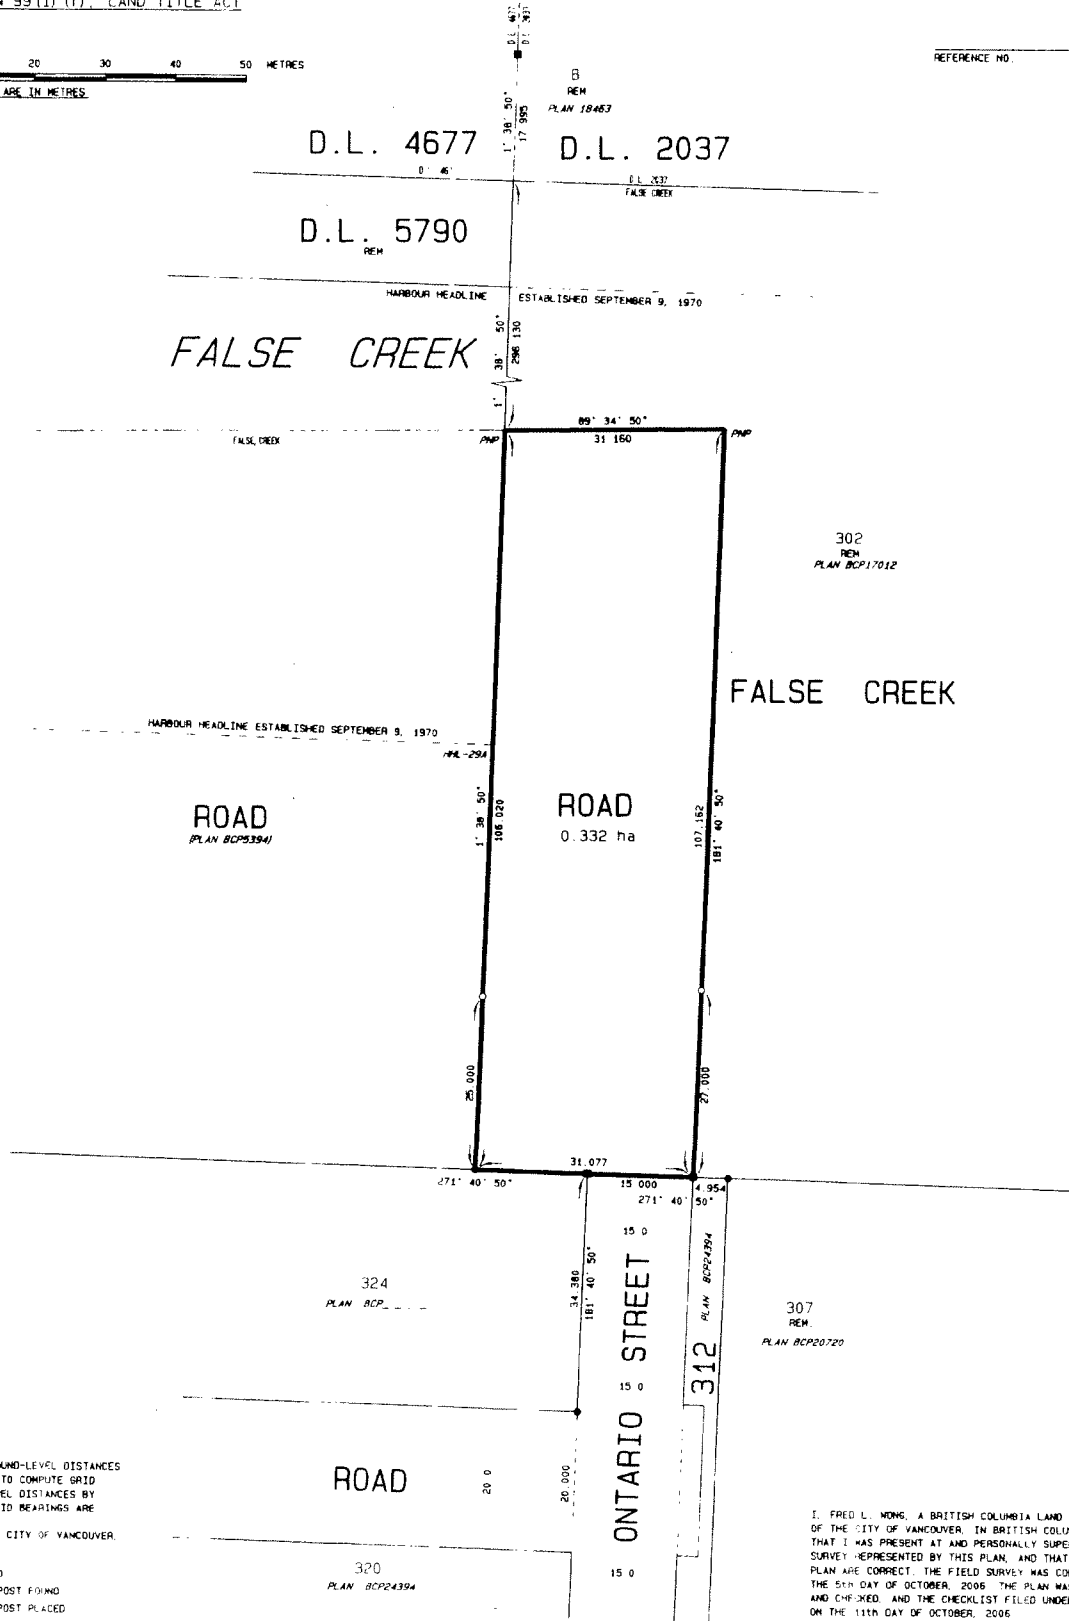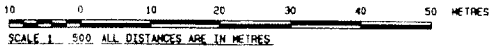

LEGEND:

THIS PLAN SHOWS HORIZONTAL GROUND-LEVEL DISTANCES EXCEPT WHERE OTHERWISE NOTED. TO COMPUTE GRID DISTANCES, MULTIPLY GROUND-LEVEL DISTANCES BY COMBINED FACTOR 0.99962295. GRID BEARINGS ARE DERIVED FROM PLAN BCP17012. INTEGRATED SURVEY AREA No. 31, CITY OF VANCOUVER, NAD83 (CSRS)

- Legend symbols and their meanings: lead plug found, standard iron post found, standard iron post placed, harbour headline deflection point, posting not possible.

I, FRED L. WONG, A BRITISH COLUMBIA LAND SURVEYOR, OF THE CITY OF VANCOUVER, IN BRITISH COLUMBIA, CERTIFY THAT I WAS PRESENT AT AND PERSONALLY SUPERINTENDED THE SURVEY REPRESENTED BY THIS PLAN, AND THAT THE SURVEY AND PLAN ARE CORRECT. THE FIELD SURVEY WAS COMPLETED ON THE 5TH DAY OF OCTOBER, 2006. THE PLAN WAS COMPLETED AND CHECKED, AND THE CHECKLIST FILED UNDER NO. 55397, ON THE 11TH DAY OF OCTOBER, 2006.

Signature of Fred Wong

B.C.L.S. 1045

THIS PLAN LIES WITHIN THE GREATER VANCOUVER REGIONAL DISTRICT

CITY OF VANCOUVER 604-873-7350