

A.3

CONVEYANCE OF LAND FOR MUNICIPAL PURPOSES
RESOLUTION OF THE CITY COUNCIL

MOVED by Councillor _____

SECONDED by Councillor _____

THAT WHEREAS the registered owner, the City of Vancouver, wishes to establish for road purposes lands in the City of Vancouver, Province of British Columbia, more particularly known and described as follows:

All that portion of Lot 24, except the West 10 Feet now Lane, of Lot 31, Block B, District Lots 319, 323 and 324, Plan 1997, Group 1, New Westminster District, as shown heavy outlined on plan of survey completed on February 25, 2008, certified by A. Di Nozzi, B.C.L.S. and marginally numbered LD 4714, a print of which is attached hereto.

AND WHEREAS it is deemed expedient and in the public interest to allocate the said lands for road purposes.

BE IT RESOLVED that the above described lands are hereby allocated for road purposes and declared to form and to constitute a portion of a road.

(Establishing Road at the north side of 70th Avenue between Shaughnessy Street and Oak Street, adjacent to 8591 Shaughnessy Street, for road widening purposes, as per January 18, 1996 Council authority)

* * * * *

REFERENCE PLAN TO ACCOMPANY RESOLUTION OF THE COUNCIL OF THE CITY OF VANCOUVER ESTABLISHING FOR HIGHWAY PURPOSES A PORTION OF LOT 24, EXCEPT THE WEST 10 FEET NOW LANE, OF LOT 31, BLOCK B, DISTRICT LOTS 319, 323, AND 324, PLAN 1997, GROUP 1, NEW WESTMINSTER DISTRICT.

PLAN BCP


DEPOSITED IN THE LAND TITLE OFFICE AT NEW WESTMINSTER, BRITISH COLUMBIA, THIS DAY OF 2008.

REGISTRAR.

PURSUANT TO SECTION 99 (1) (f) LAND TITLE ACT BCGS 926.025

SCALE 1:600 ALL DISTANCES ARE IN METRES


REFERENCE NO.

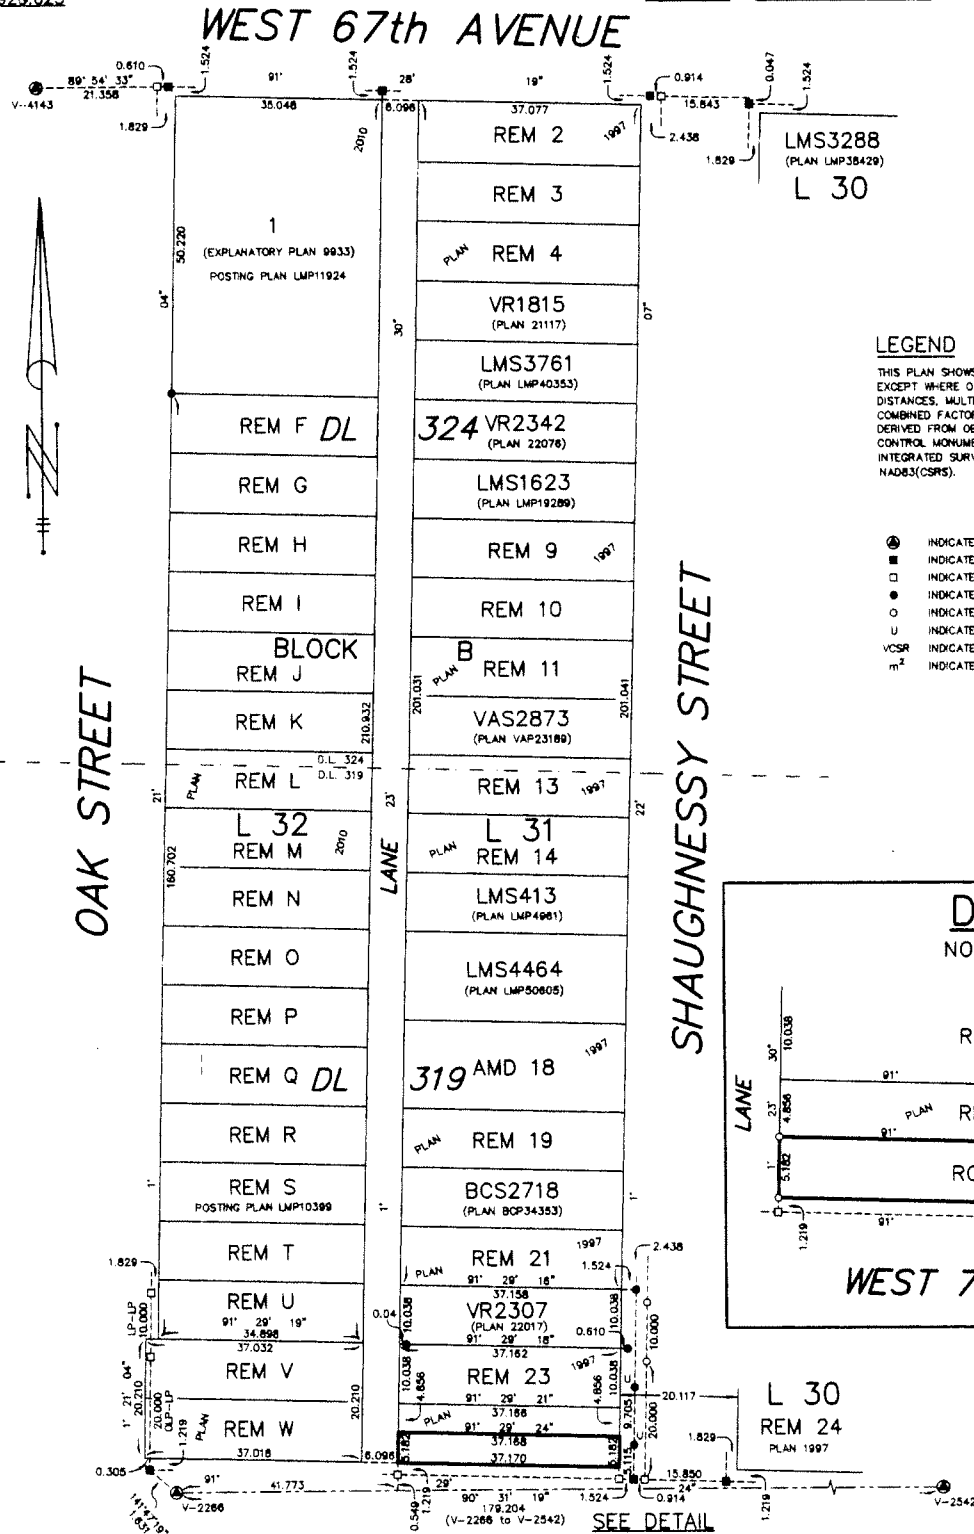

LEGEND

THIS PLAN SHOWS HORIZONTAL GROUND-LEVEL DISTANCES EXCEPT WHERE OTHERWISE NOTED. TO COMPUTE GRID DISTANCES, MULTIPLY GROUND-LEVEL DISTANCES BY COMBINED FACTOR 0.99980045. GRID BEARINGS ARE DERIVED FROM OBSERVATIONS BETWEEN GEODETIC CONTROL MONUMENTS V-2266 AND V-2542. INTEGRATED SURVEY AREA No.31, CITY OF VANCOUVER, NAD83(CRS).

- INDICATES CONTROL MONUMENT FOUND
INDICATES LEAD PLUG FOUND
INDICATES LEAD PLUG PLACED
INDICATES STANDARD IRON POST FOUND
INDICATES STANDARD IRON POST PLACED
INDICATES UNREGISTERED
INDICATES VANCOUVER CITY SURVEY RECORDS
INDICATES SQUARE METRES

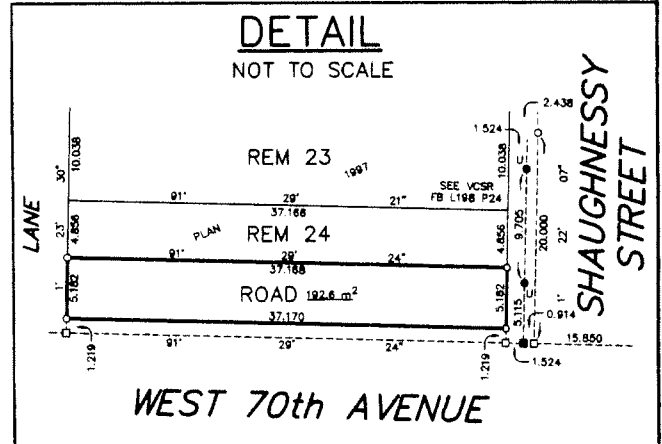

I, A. DI NOZZI, A BRITISH COLUMBIA LAND SURVEYOR, OF THE CITY OF VANCOUVER, IN BRITISH COLUMBIA, CERTIFY THAT I WAS PRESENT AT AND PERSONALLY SUPERINTENDED THE SURVEY REPRESENTED BY THIS PLAN, AND THAT THE SURVEY AND PLAN ARE CORRECT. THE FIELD SURVEY WAS COMPLETED ON THE 11th DAY OF JANUARY, 2008. THE PLAN WAS COMPLETED AND CHECKED, AND THE CHECKLIST FILED UNDER #77596, ON THE 25th DAY OF FEBRUARY, 2008.

A. Di Nozzi

B. C. L. S.

WEST 70th AVENUE

THIS PLAN LIES WITHIN THE GREATER VANCOUVER REGIONAL DISTRICT

CITY OF VANCOUVER (604) 973-7330