

CONVEYANCE OF LAND FOR MUNICIPAL PURPOSES

RESOLUTION OF THE CITY COUNCIL

MOVED by Councillor _____

SECONDED by Councillor _____

THAT WHEREAS the registered owner, the City of Vancouver, wishes to establish for road purposes lands in the City of Vancouver, Province of British Columbia, more particularly known and described as follows:

All that portion of Amended Lot 18 (See 525575L), Block 14, District Lots 668 to 670, Plan 1369 as shown heavy outlined on plan of survey completed on May 23, 2008, certified by Daniel R. Parker, B.C.L.S. and marginally numbered LD 4788, a print of which is attached hereto.

AND WHEREAS it is deemed expedient and in the public interest to allocate the said lands for road purposes.

BE IT RESOLVED that the above described lands are hereby allocated for road purposes and declared to form and to constitute a portion of a road.

(Establishing Road at the north side of East 37th Avenue between Elgin Street and Ross Street, adjacent to 5370 Elgin Street, for road (greenway) purposes, as per April 1, 2008 Council authority)

* * * * *

REFERENCE PLAN TO ACCOMPANY RESOLUTION OF THE COUNCIL OF THE CITY OF VANCOUVER ESTABLISHING FOR HIGHWAY PURPOSES A PORTION OF AMENDED LOT 18 (SEE 525575L), BLOCK 14, DISTRICT LOTS 668 TO 670, PLAN 1369, GROUP 1, NEW WESTMINSTER DISTRICT.

PLAN BCP



DEPOSITED IN THE LAND TITLE OFFICE AT NEW WESTMINSTER, BRITISH COLUMBIA, THIS ____ DAY OF _____, 2008.

REGISTRAR

PURSUANT TO SECTION 99 (1) (f) LAND TITLE ACT
BCGS 92G.025

SCALE 1 : 500 ALL DISTANCES ARE IN METRES

REFERENCE NO.

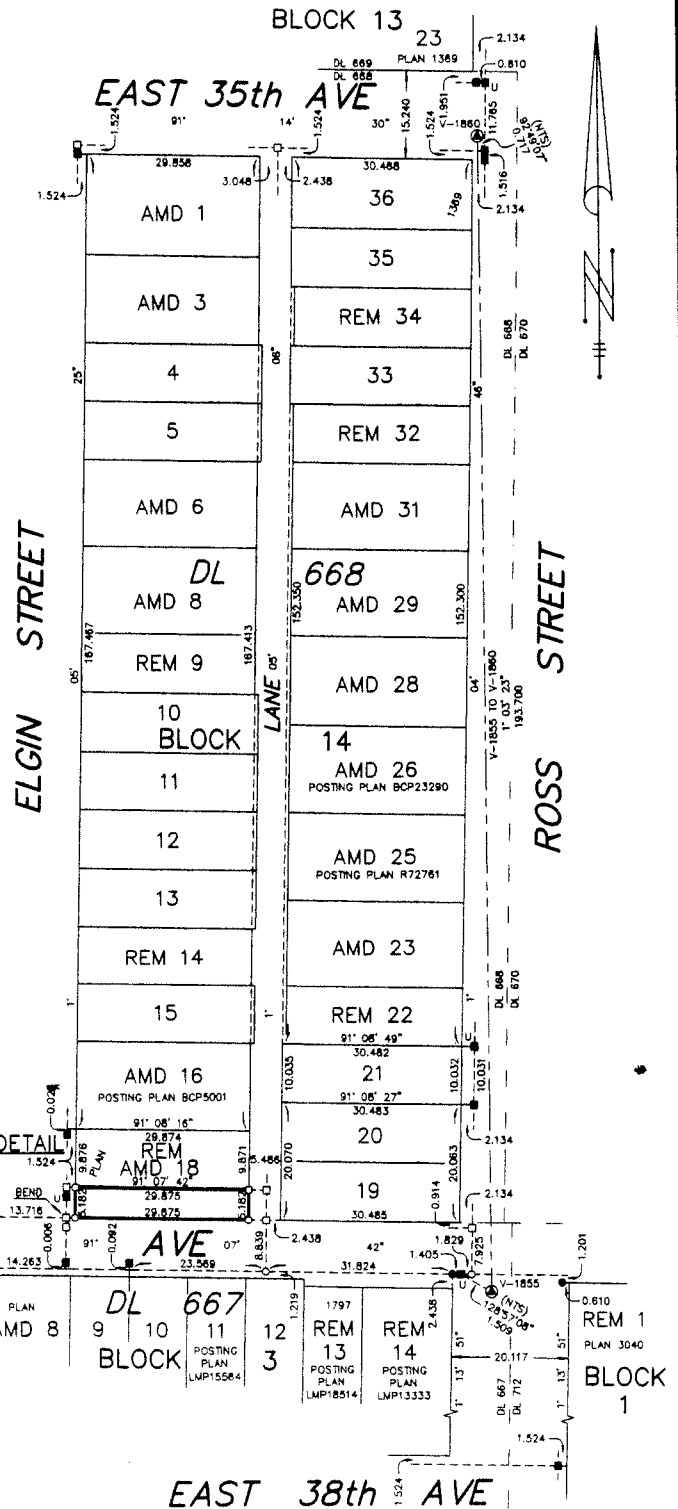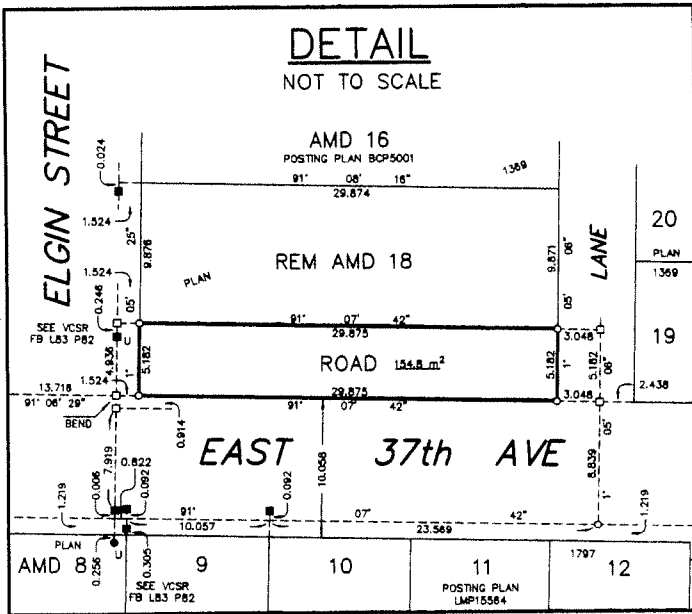

LEGEND

INTEGRATED SURVEY AREA No.31, CITY OF VANCOUVER, NAD83(CSRS).
THIS PLAN SHOWS HORIZONTAL GROUND-LEVEL DISTANCES EXCEPT WHERE OTHERWISE NOTED. TO COMPUTE GRID DISTANCES, MULTIPLY GROUND-LEVEL DISTANCES BY COMBINED FACTOR 0.9995885.
GRID BEARINGS ARE DERIVED FROM OBSERVATIONS BETWEEN GEODETIC CONTROL MONUMENTS V-1855 AND V-1860.

- INDICATES CONTROL MONUMENT FOUND
- INDICATES LEAD PLUG FOUND
- INDICATES LEAD PLUG PLACED
- INDICATES STANDARD IRON POST FOUND
- INDICATES STANDARD IRON POST PLACED
- U INDICATES UNREGISTERED
- VCSR INDICATES VANCOUVER CITY SURVEY RECORDS
- m² INDICATES SQUARE METRES
- NTS INDICATES NOT TO SCALE

I, DANIEL R. PARKER, A BRITISH COLUMBIA LAND SURVEYOR, OF THE TOWNSHIP OF LANGLEY, IN BRITISH COLUMBIA, CERTIFY THAT I WAS PRESENT AT AND PERSONALLY SUPERINTENDED THE SURVEY REPRESENTED BY THIS PLAN, AND THAT THE SURVEY AND PLAN ARE CORRECT. THE FIELD SURVEY WAS COMPLETED ON THE 23rd DAY OF MAY, 2008. THE PLAN WAS COMPLETED AND CHECKED, AND THE CHECKLIST FILED UNDER #2188, ON THE 6th DAY OF JUNE, 2008.

DR Parker

B. C. L. S.

THIS PLAN LIES WITHIN THE GREATER VANCOUVER REGIONAL DISTRICT