


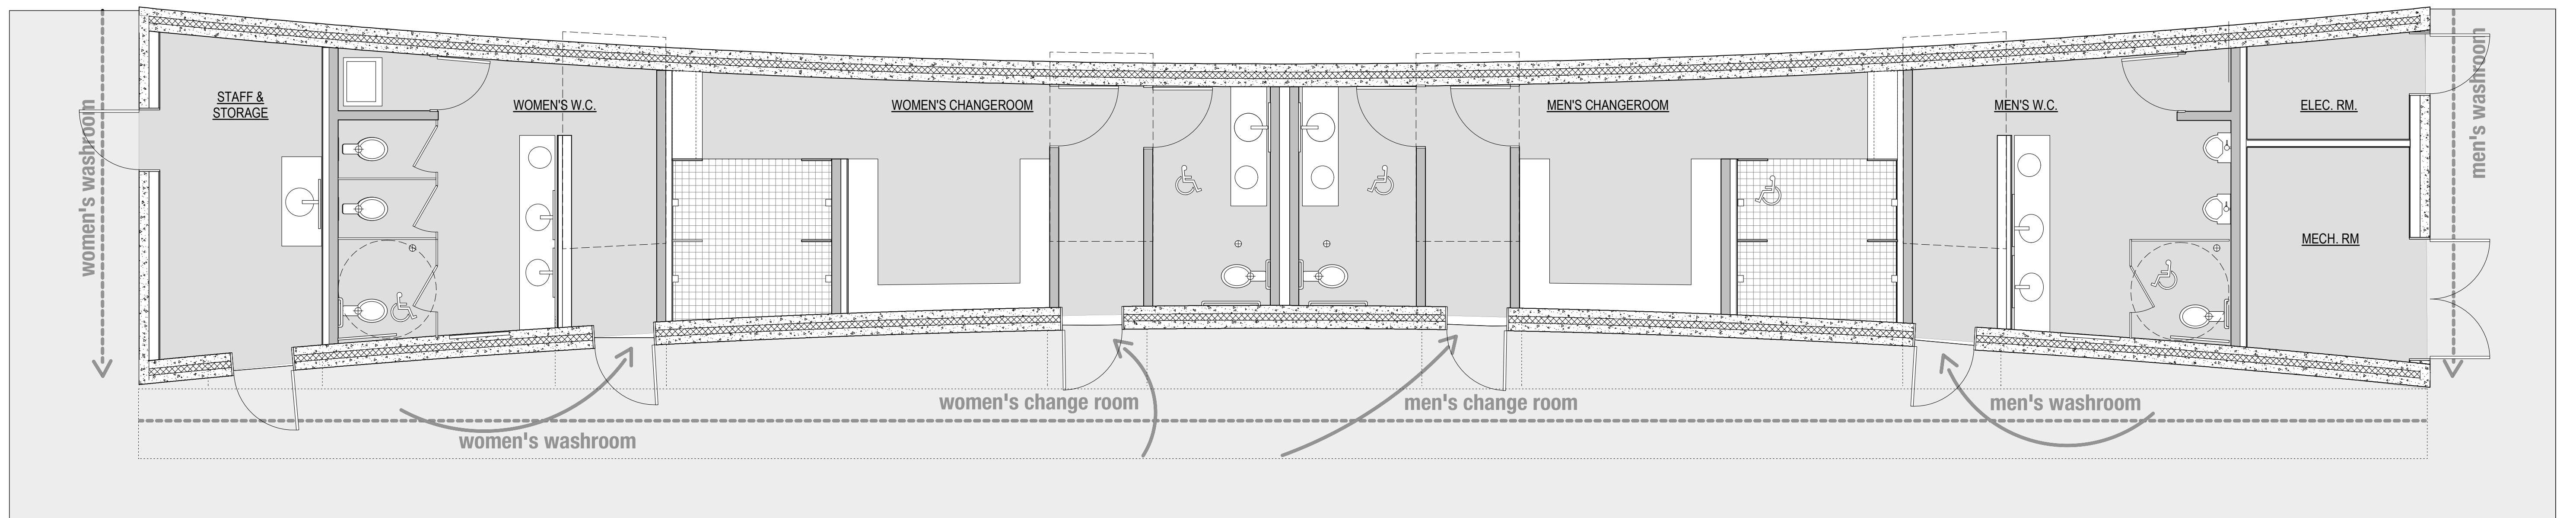




TRILLIUM PARK




FIELD HOUSE



PROJECT NORTH  NORTH 

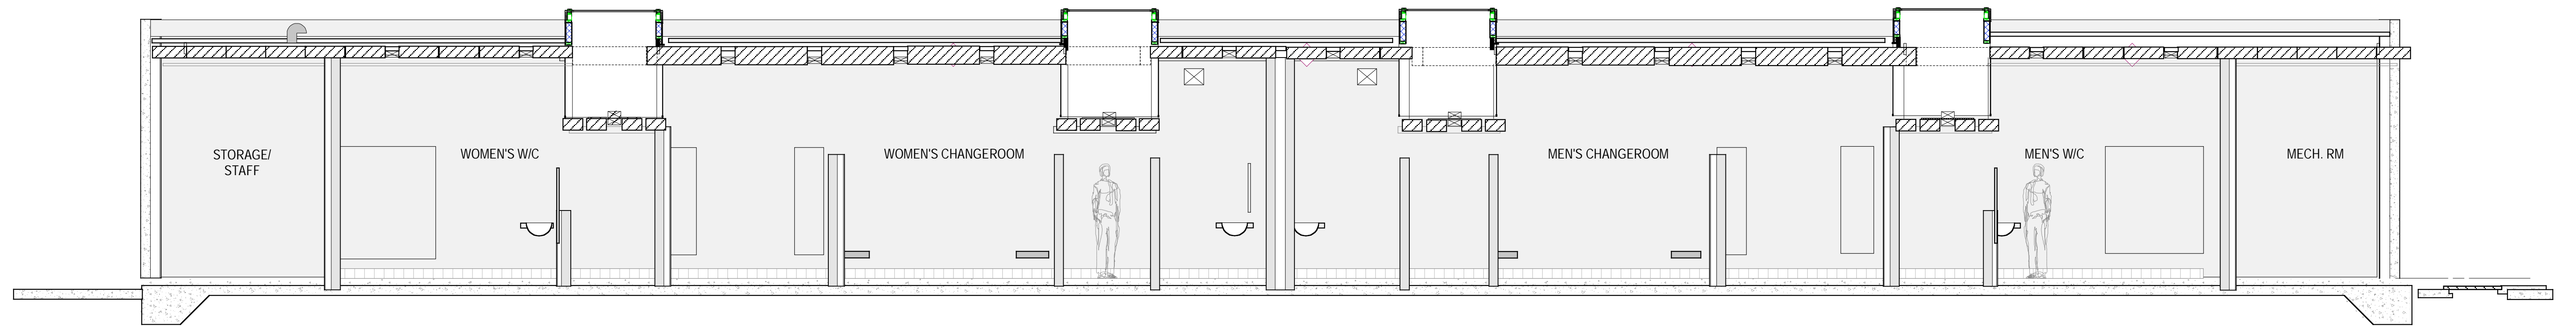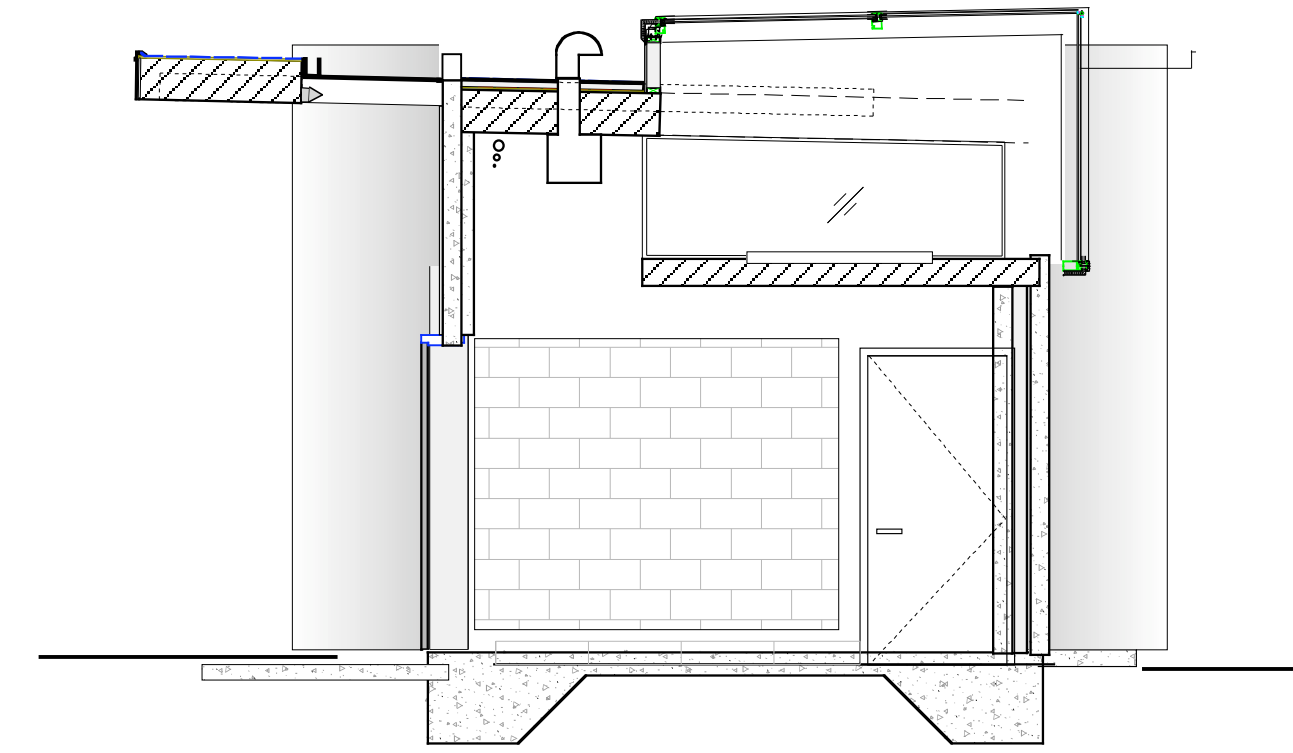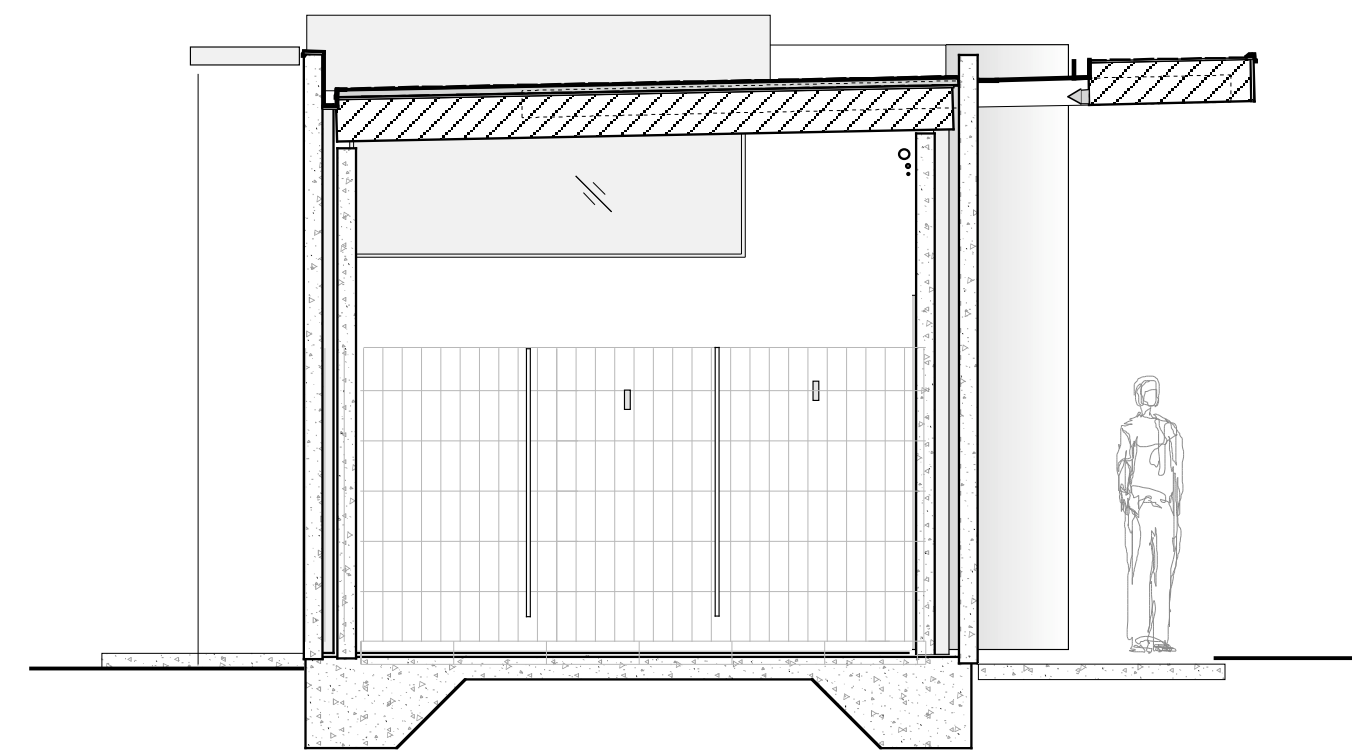



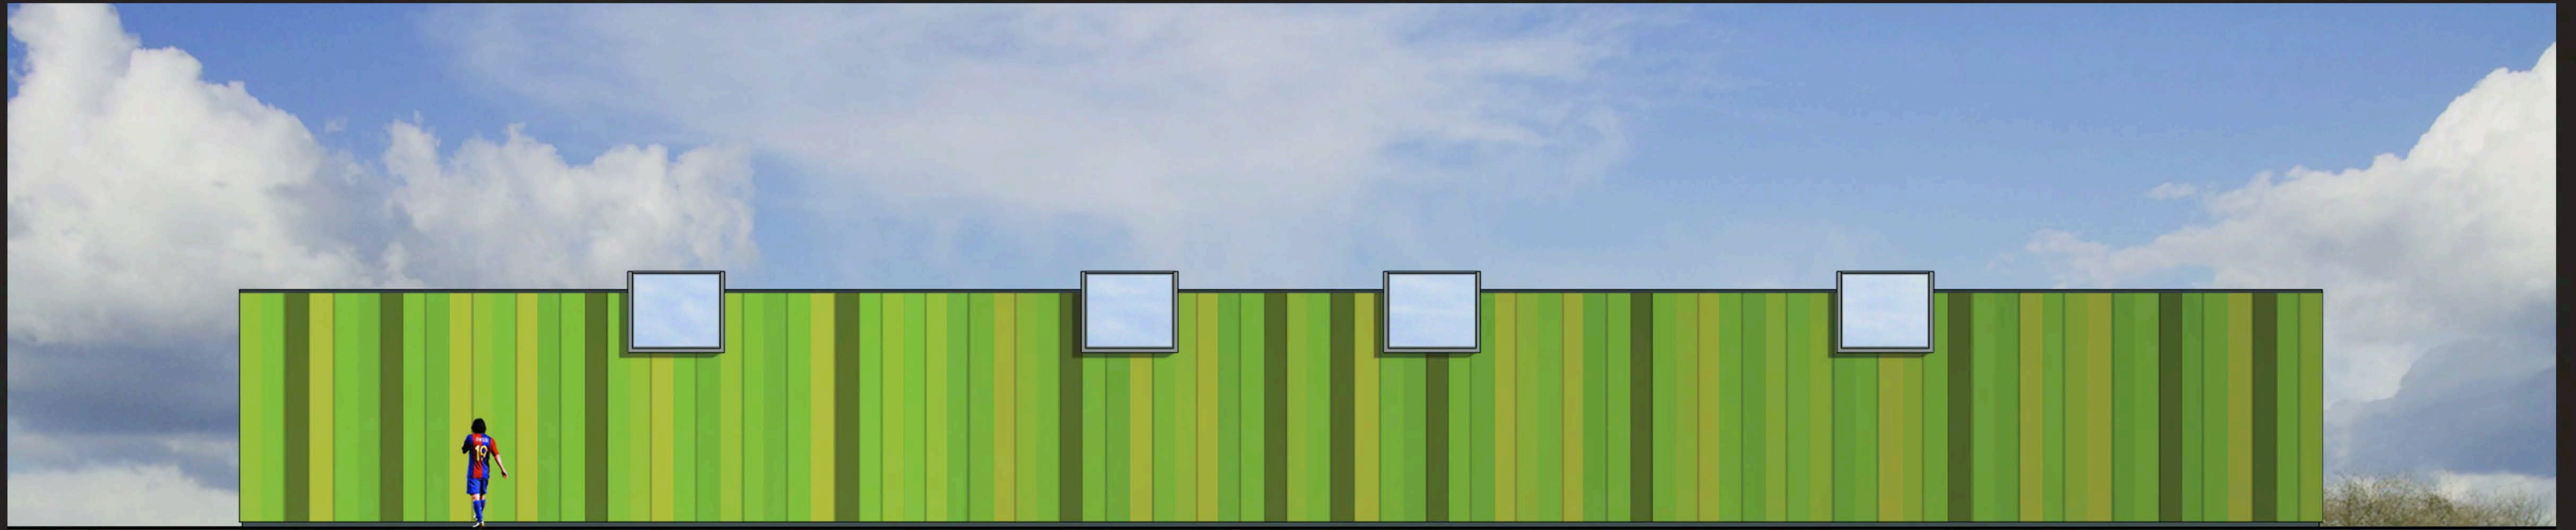

NORTH ELEVATION



SOUTH ELEVATION