

2450 WEST 2ND AVENUE DE 404673


DATE 2000 02 09

DRAWN WGKS



CITY OF VANCOUVER PLANNING DEPARTMENT

FILENAME :FVFRMDEV\2450W2ND.DWG

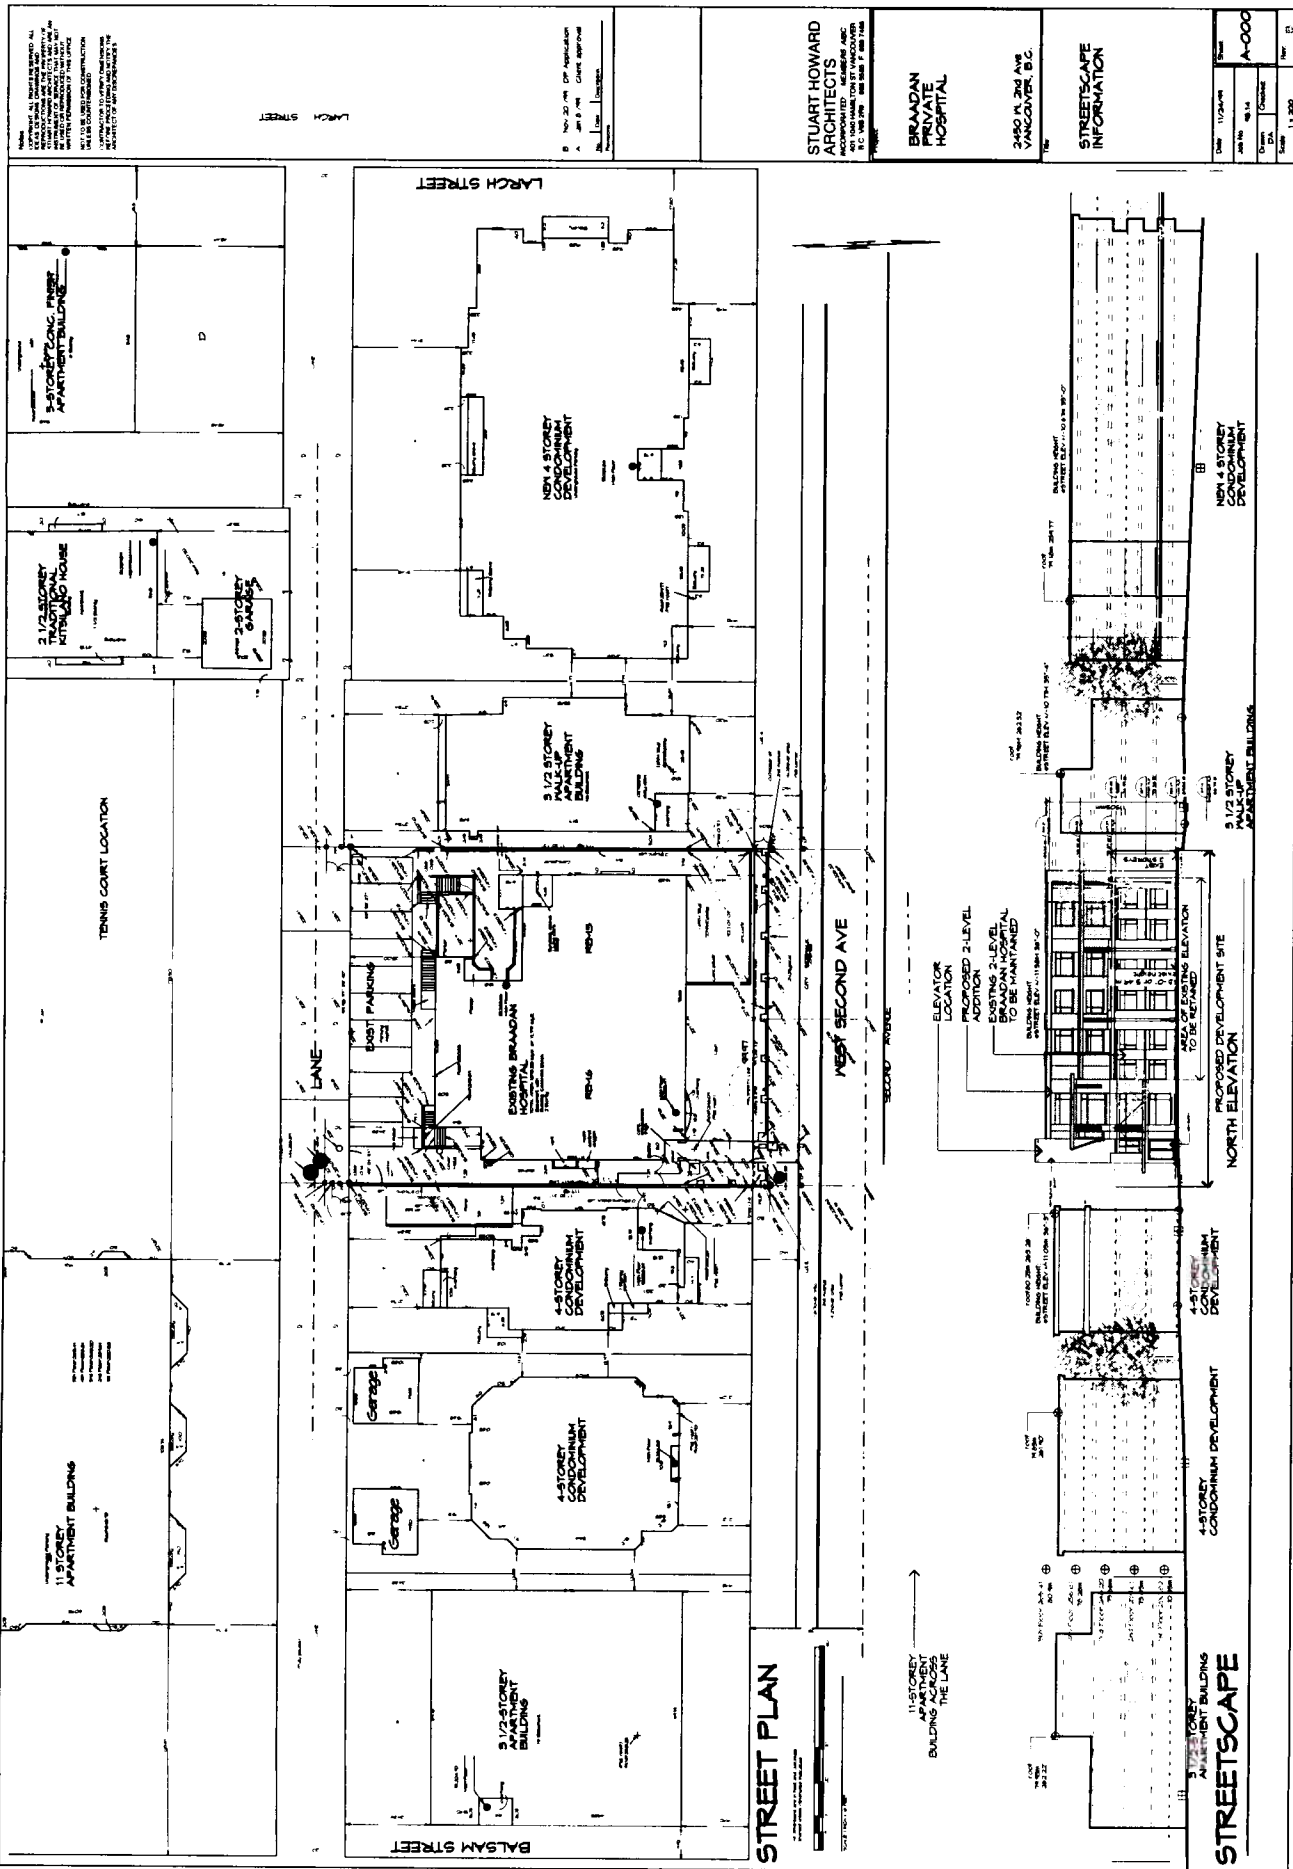












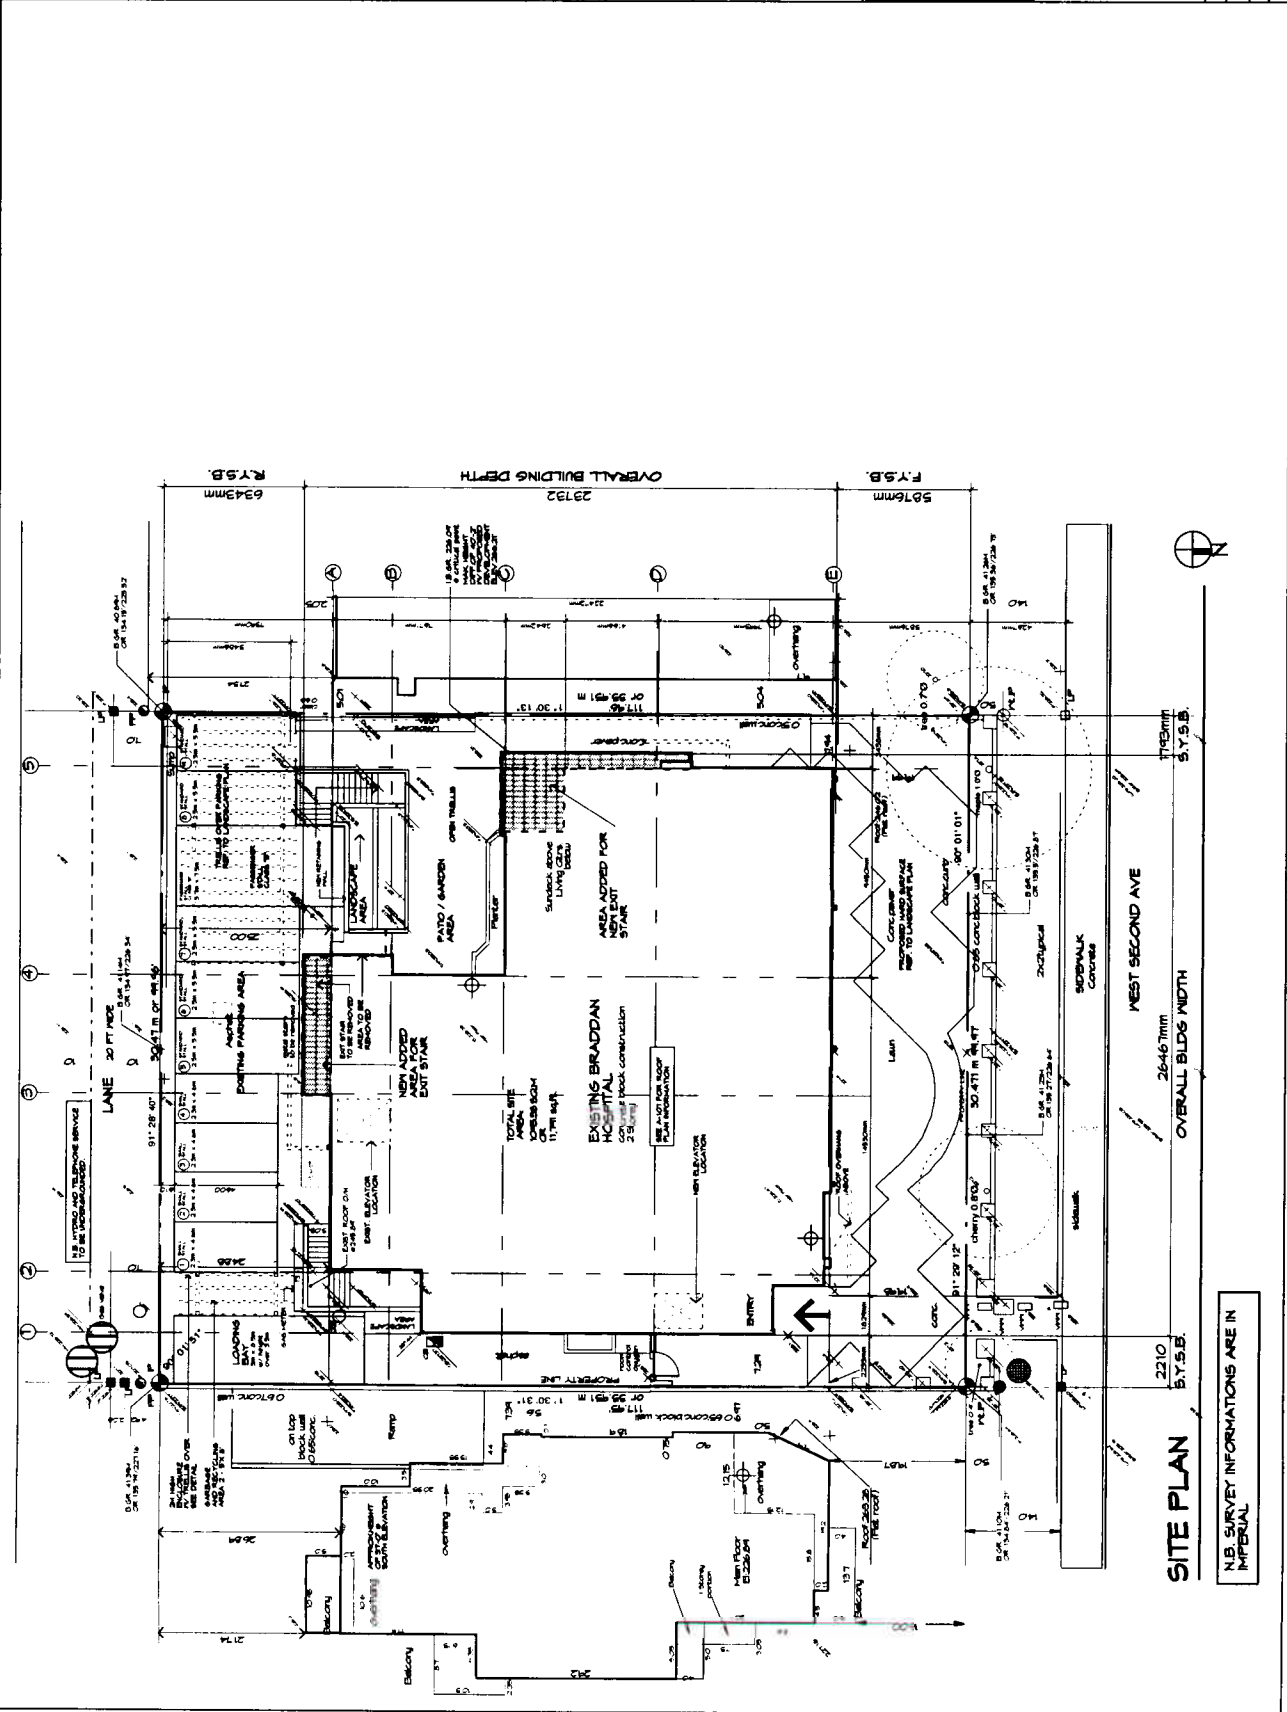

SITE PLAN








EXISTING ELEVATIONS

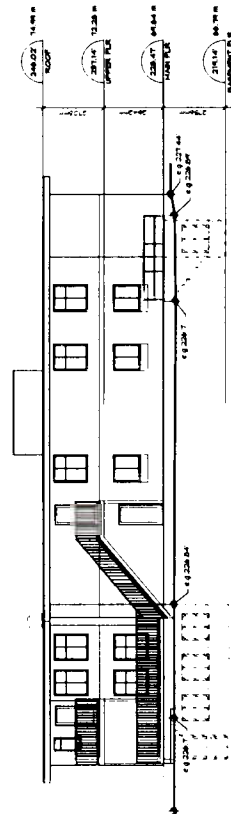


EXISTING SOUTH ELEVATION

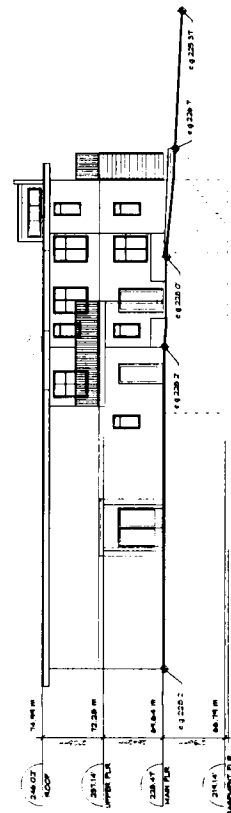


EXISTING WEST ELEVATION

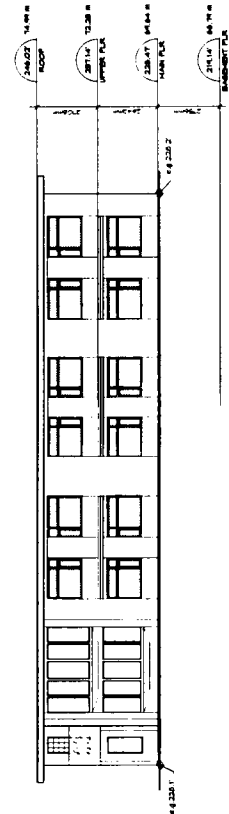

EXISTING NORTH ELEVATION

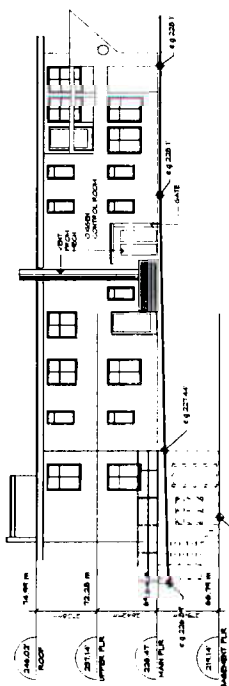

EXISTING EAST ELEVATION

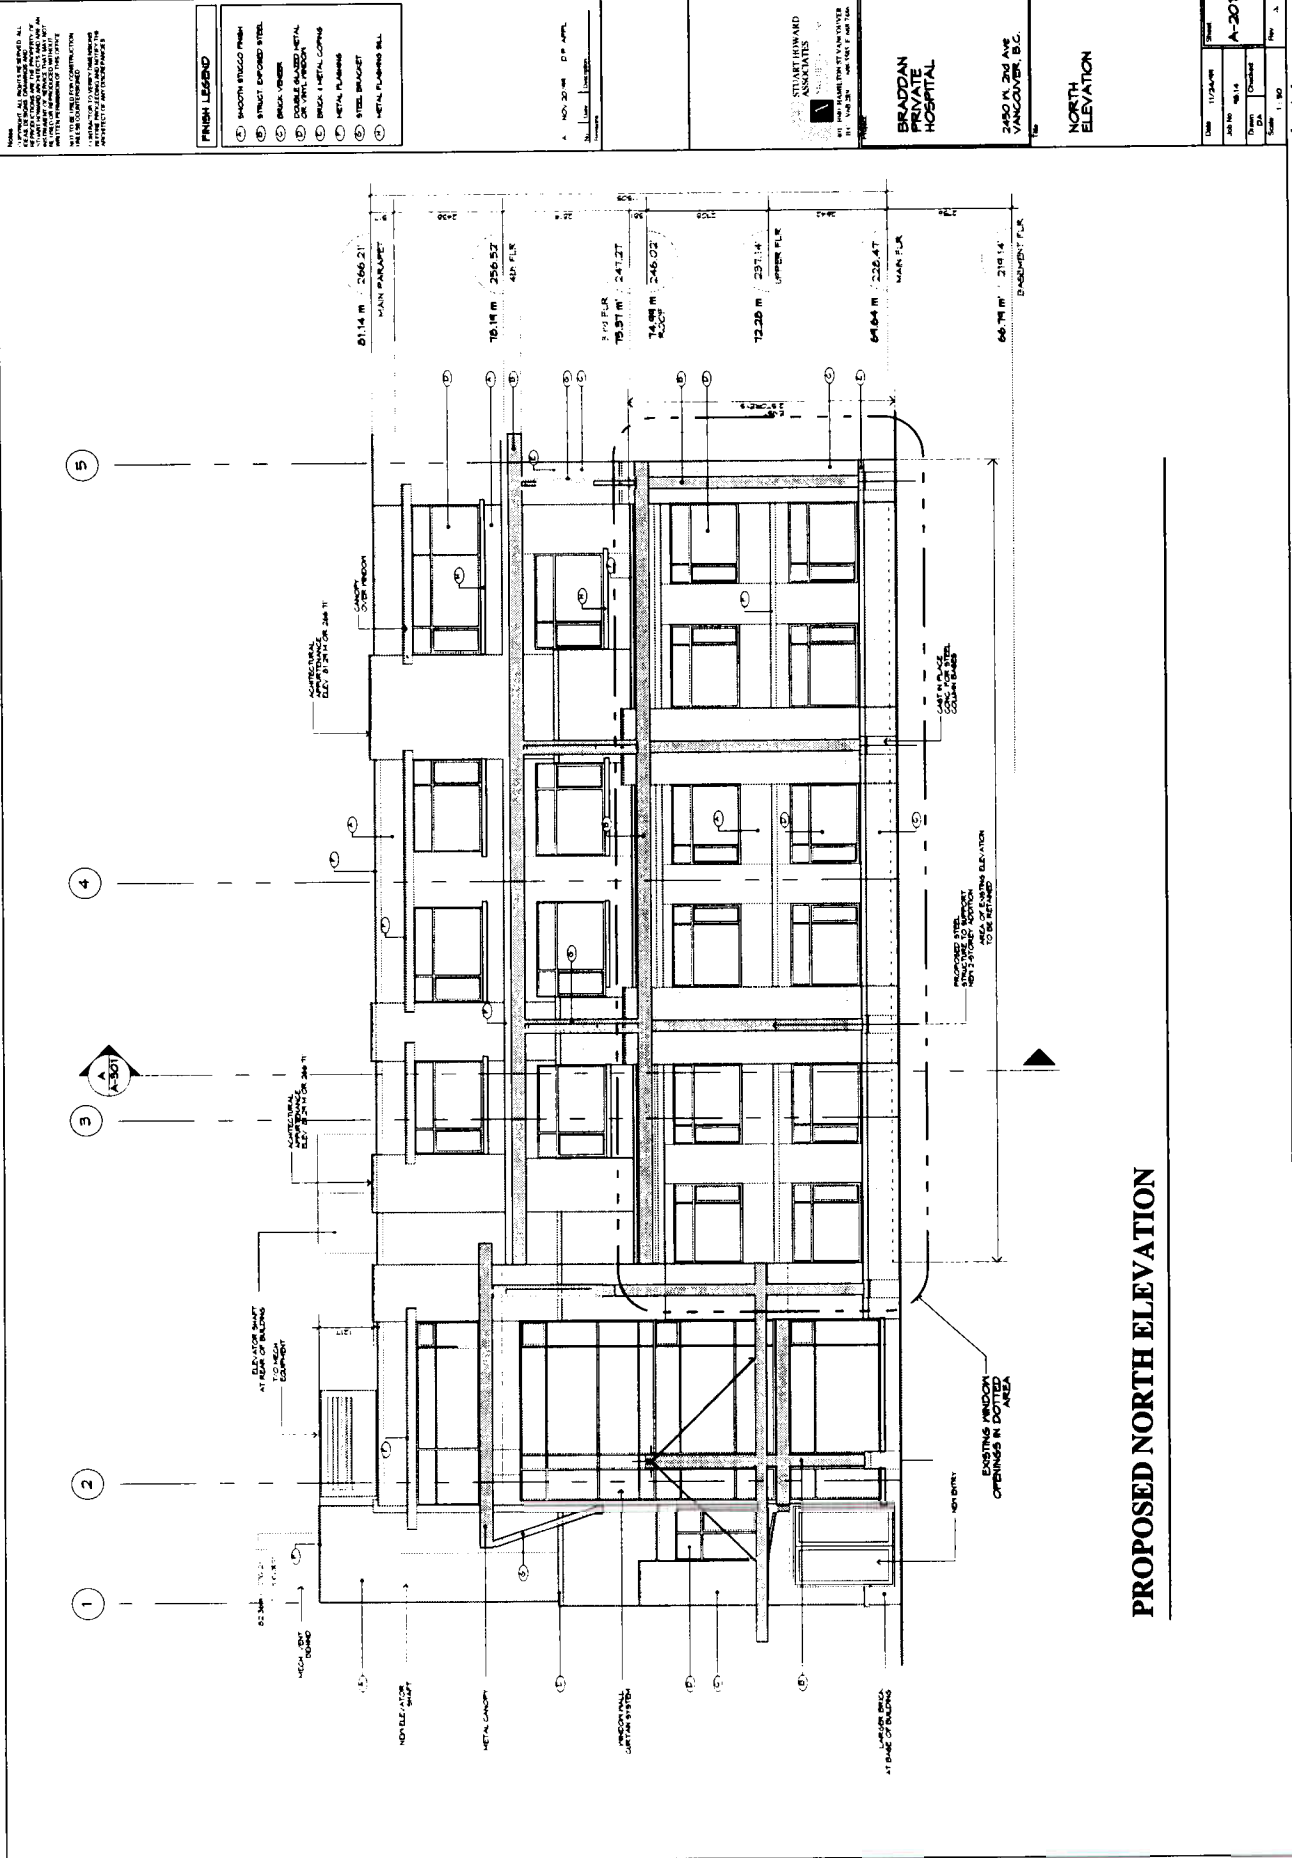

FINISH LEGEND

- ① SMOOTH STICCO FINISH

NOTES



BRADDAN PRIVATE HOSPITAL
 2450 N. 204 AVE
 VANCOUVER, B.C.

NORTH ELEVATION


PROPOSED NORTH ELEVATION

