




- NOTES**
- 1 FINISH AS INDICATED ON PLAN
 - 2 SPANDREL PANEL
 - 3 1/2" LUMBER VENEER
 - 4 CHALKBOARD SURFACE
 - 5 2" X 4" STUD
 - 6 1/2" X 1/2" LUMBER VENEER
 - 12 ENCLOSED BALCONY
 - 13 METAL PANEL

 1000 ...
 ...
 ...

North Elevation
 ...
 ...
 ...

A3.01

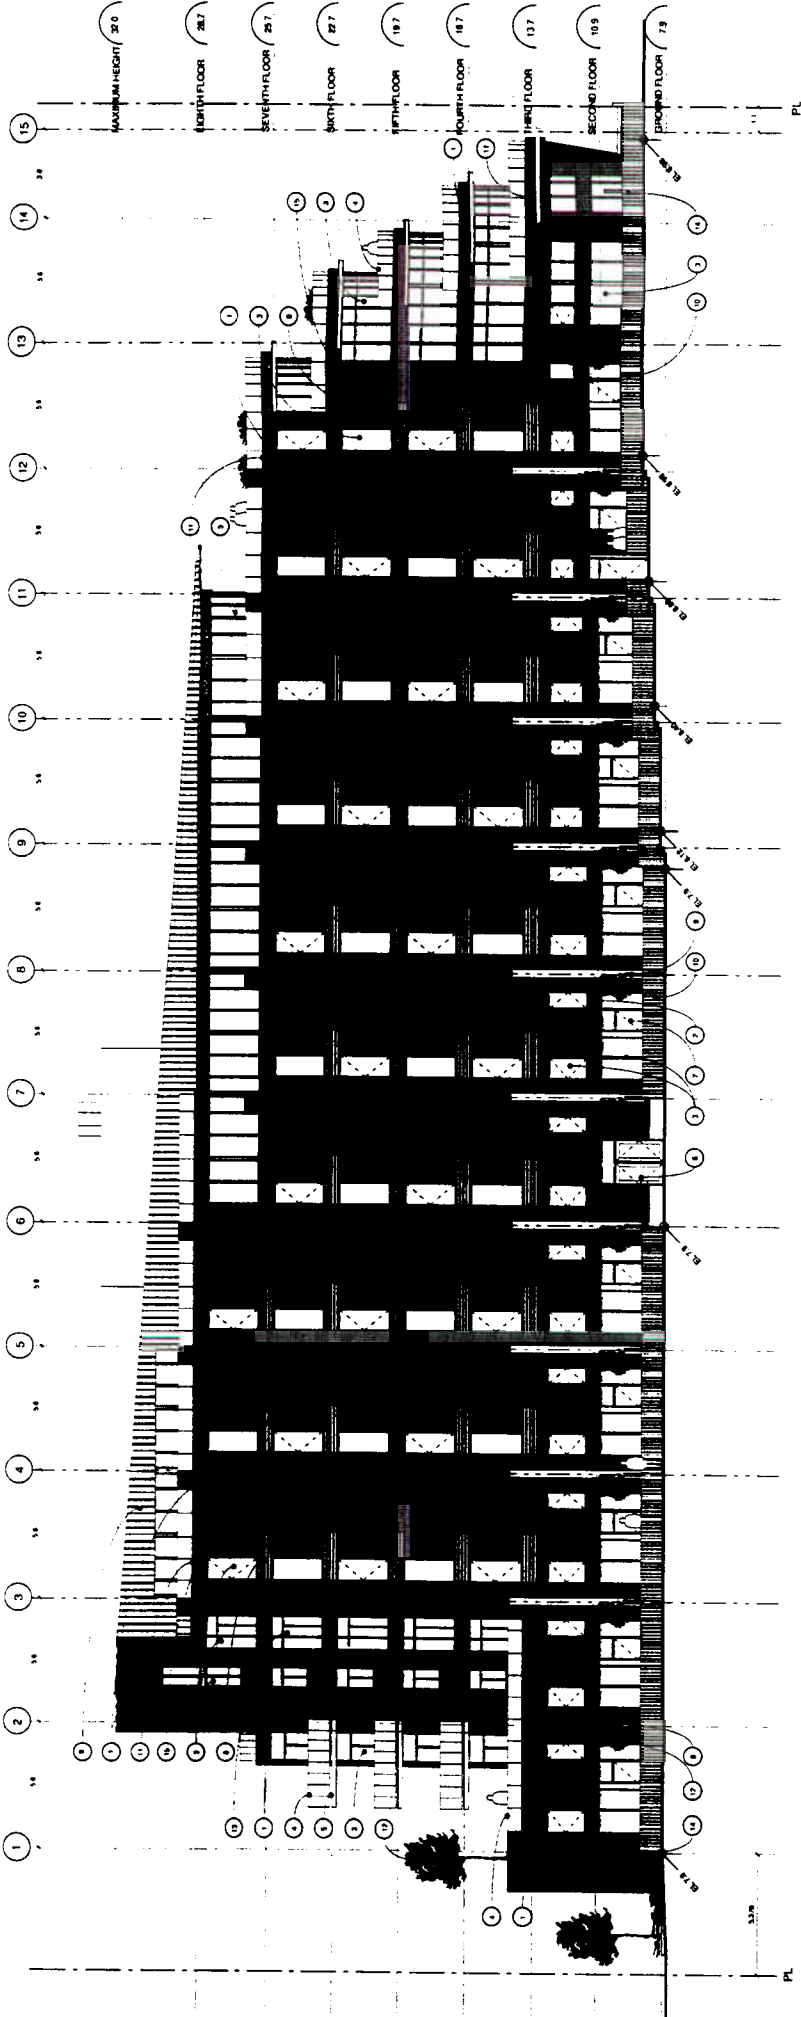




A3.02

- NOTES
1. STAIRS AND ELEVATOR SHAFTS
 2. STAIRWELL WALLS
 3. STAIRWELL DOORS
 4. GLAZING IN COMMONS
 5. "IN" CURTAIN WALL
 6. BALCONY RAILINGS & FLOOR FINISHES
 7. "OUT" CURTAIN WALL
 8. WINDOW SCREENING
 9. GLAZING
 10. RAMP FLOOR

A3.03

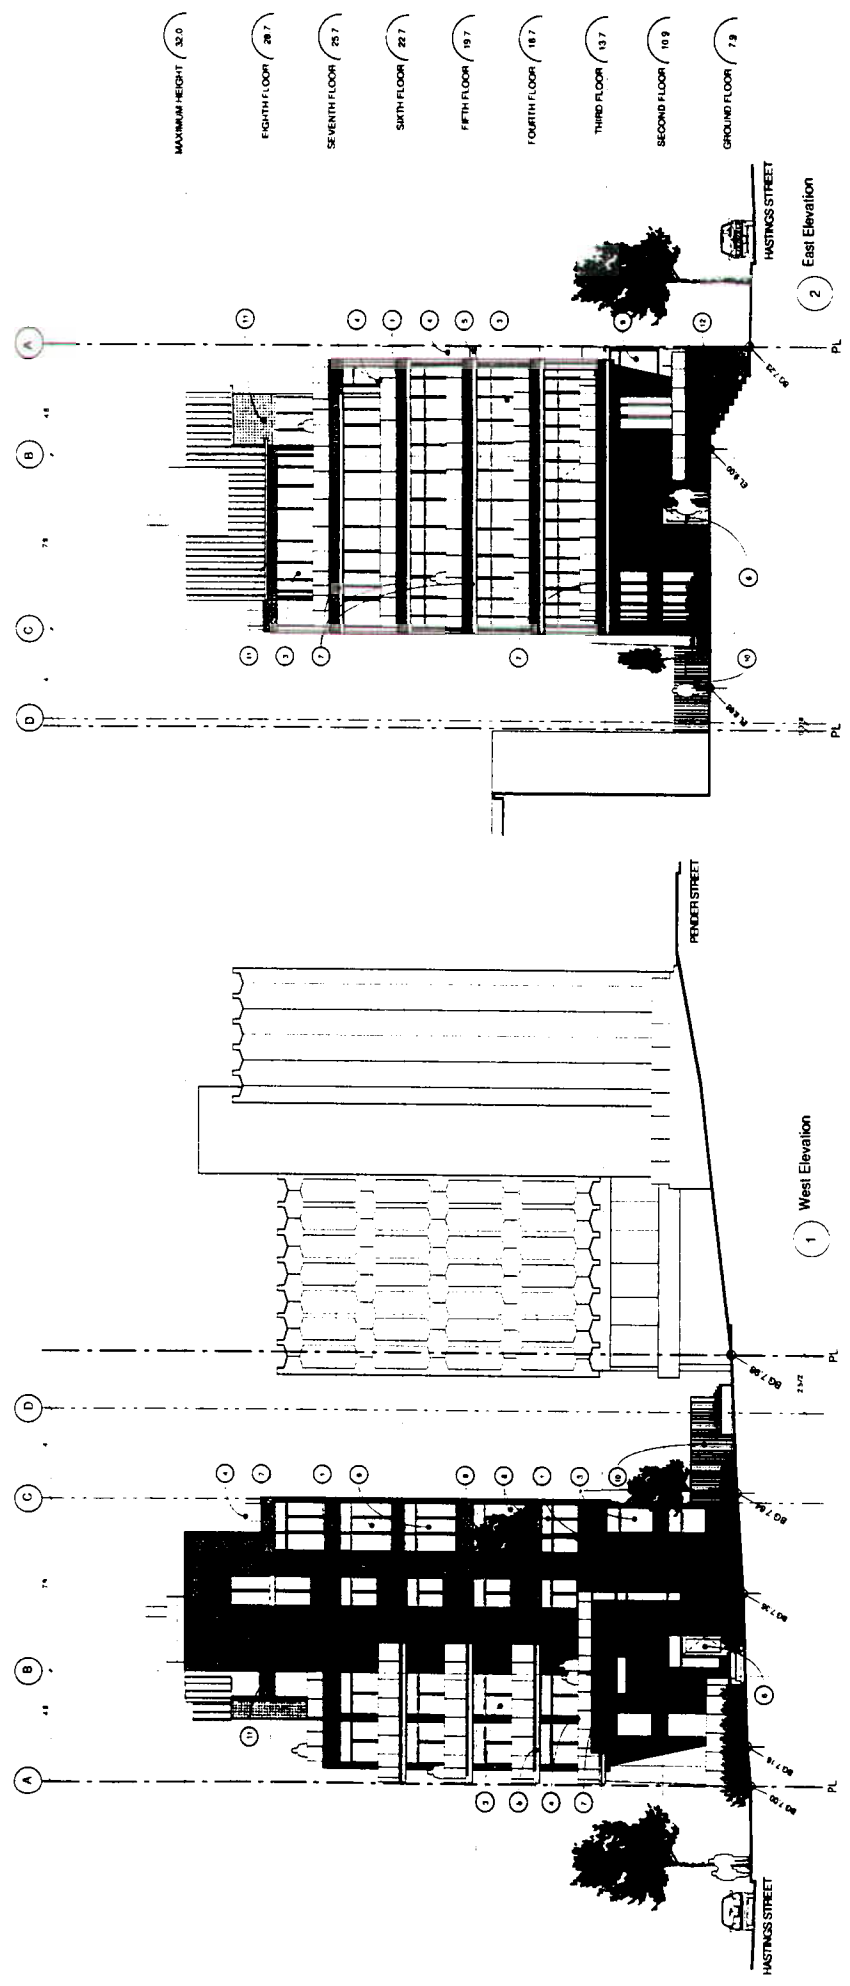

- FIFTH FLOOR (19.7)
- FOURTH FLOOR (18.7)
- THIRD FLOOR (13.7)
- SECOND FLOOR (10.9)
- GROUND FLOOR (7.9)

NOTES

1. STAIRS AND ELEVATOR CORES
 1000 ...
 ...
 ...



East & West Elevation
 ...
 ...