

----- ZONING BOUNDARY

1281 W. CORDOVA ST. DE405254


DATE 2000 08 18

DRAWN WGS




CITY OF VANCOUVER PLANNING DEPARTMENT

FILENAME: F:\FRM\FDEV\2000\1281WCORDOVA.DWG

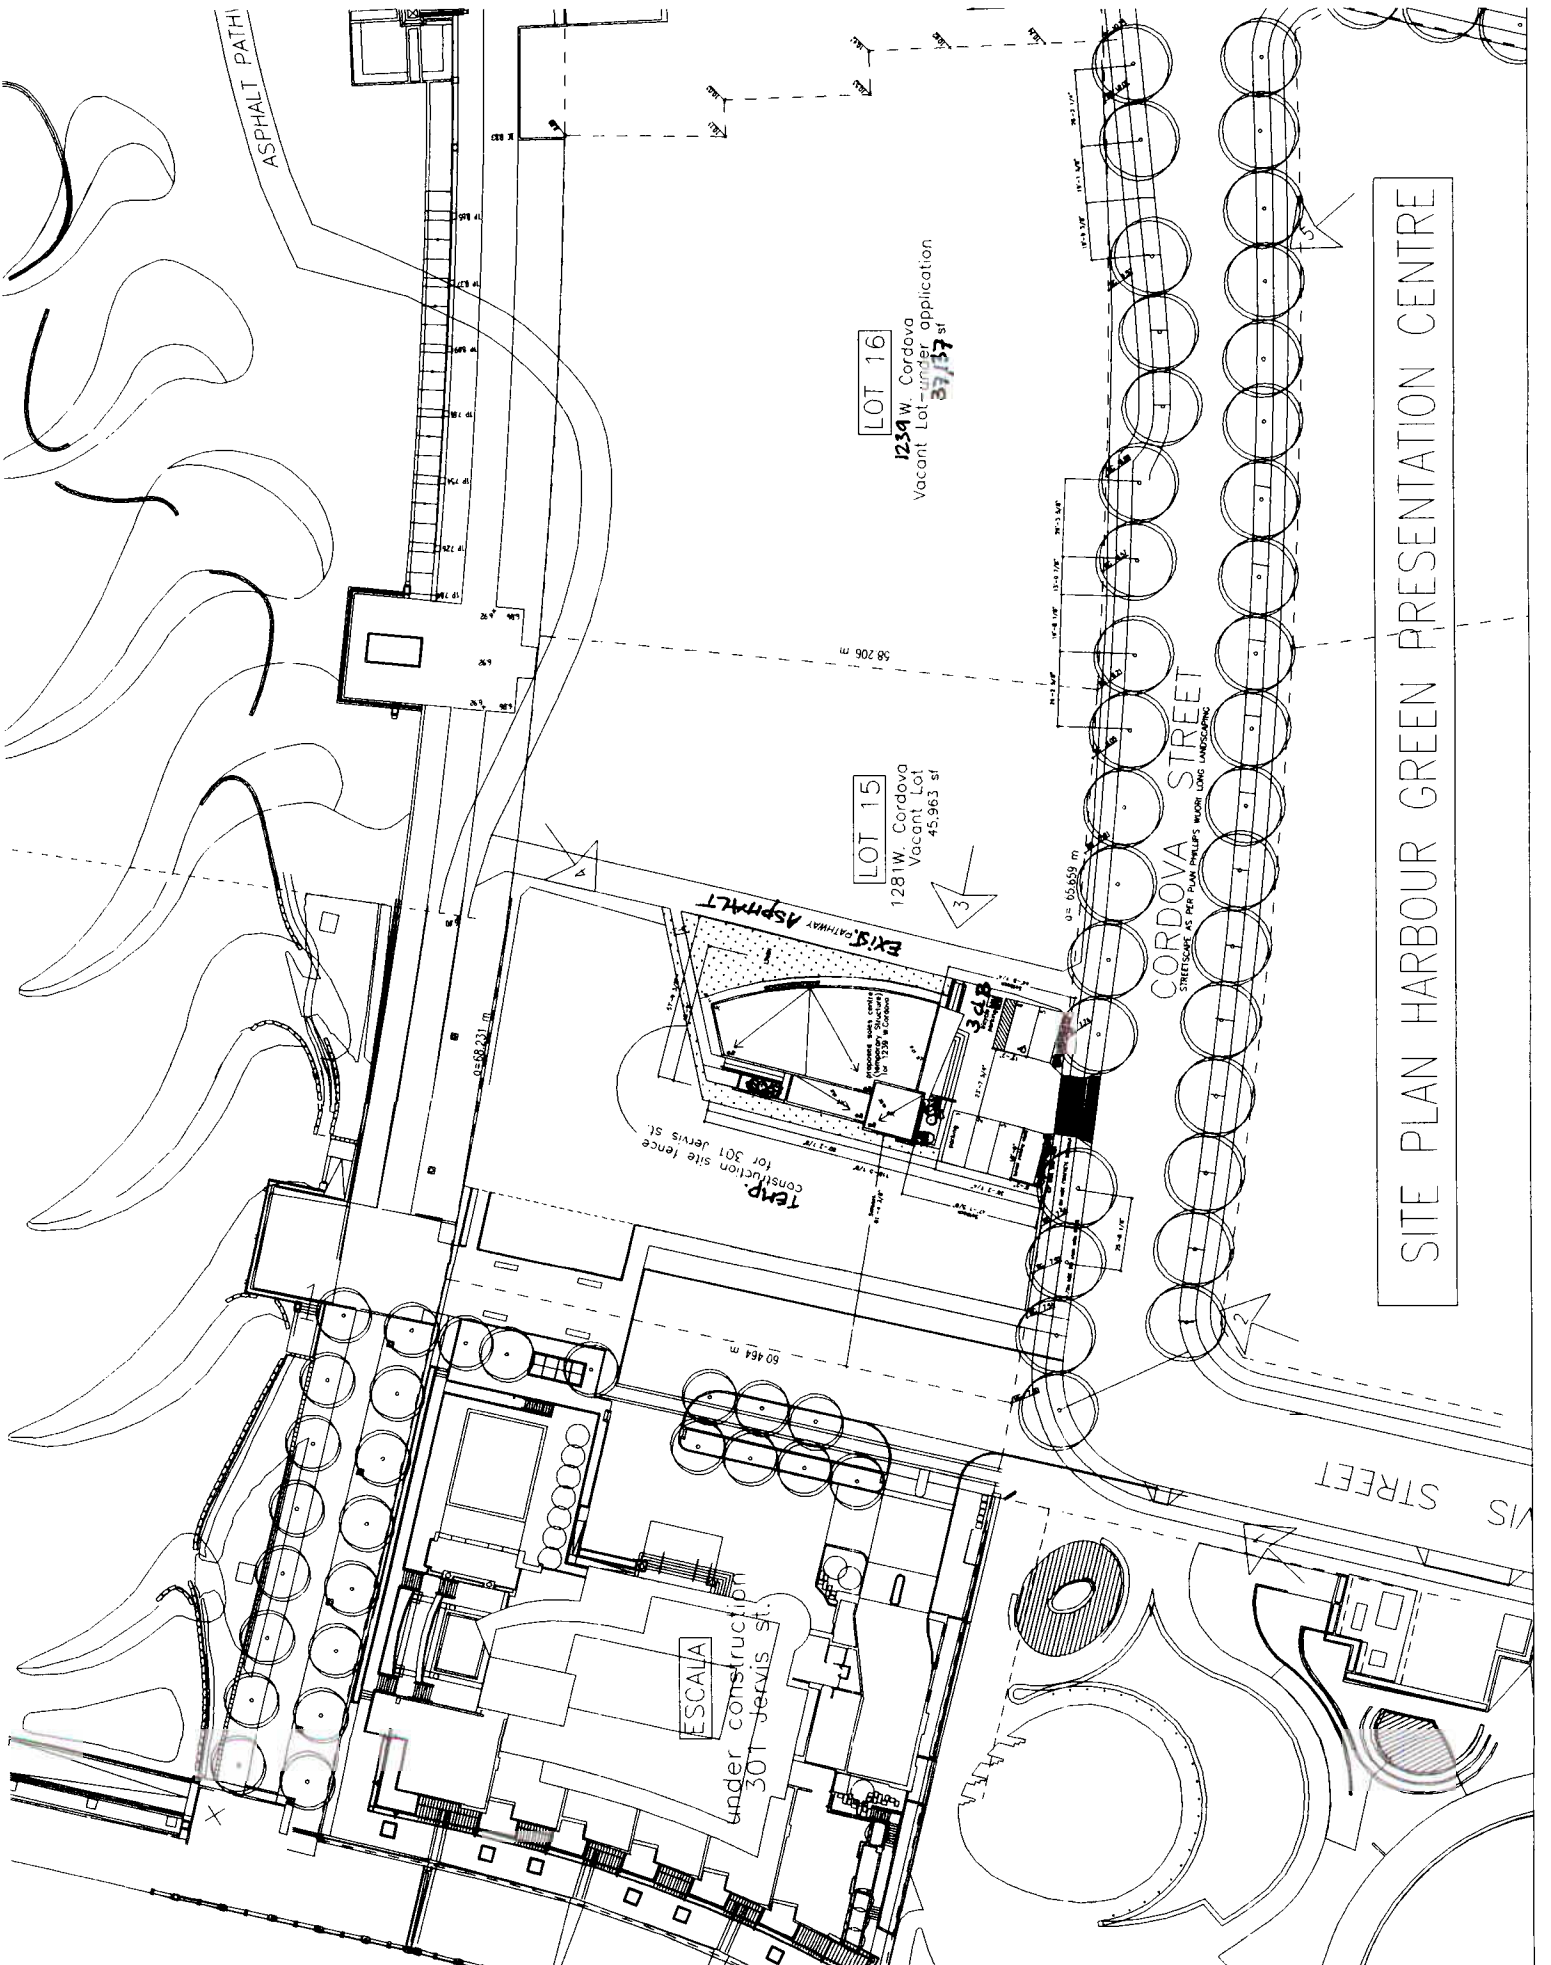


SITE PLAN HARBOUR GREEN PRESENTATION CENTRE

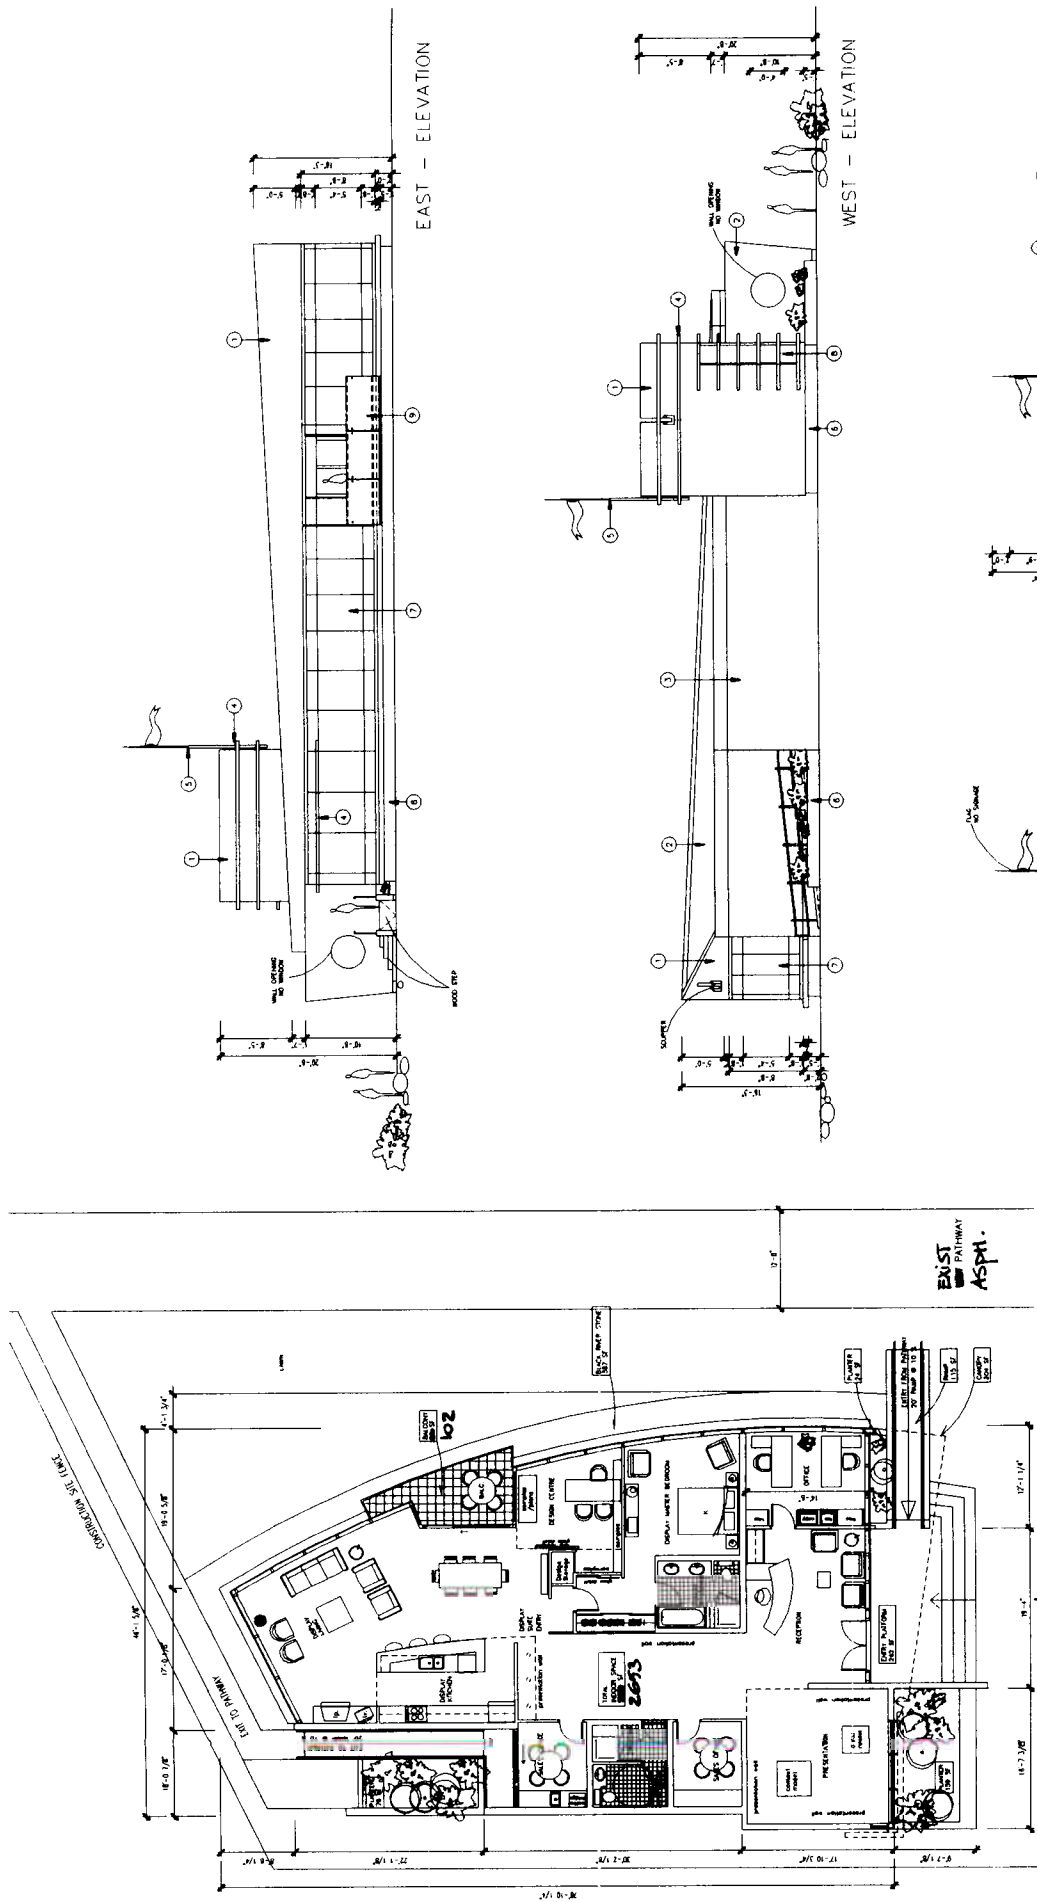

PLAN


**FINISHES LEGEND:**

- 1 PRE FINISHED COMPOSITE ALUMINUM PANEL
- 2 ANODIC OR I.V.S.
- 3 ANODIC OR I.V.S. WITH REVEALS @ 1" O.C.
- 4 REFINISHED ALUMINUM
- 5 STEEL PAINTED
- 6 POLYURETHANE WOOD FINISH ON FORMATION WALL, PAINTED
- 7 INTERIOR ALUM. PANEL INDOOR, SEE INDOOR JOINT DETAILS
- 8 INTERIOR ALUM. TIGHTENING GLAZING
- 9 STEEL PAINTED GLAZED BARR. OR ALUM. GLAZ. BARR. GLAZ. BARR.

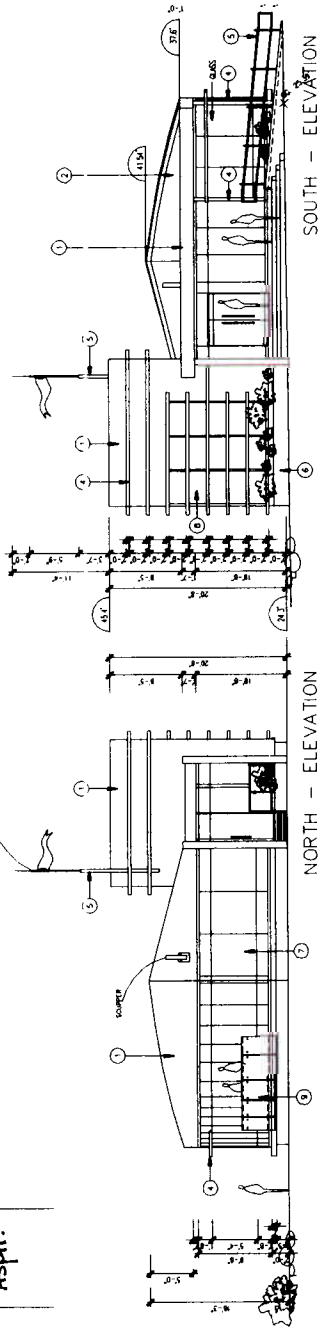


NORTH - ELEVATION

SOUTH - ELEVATION

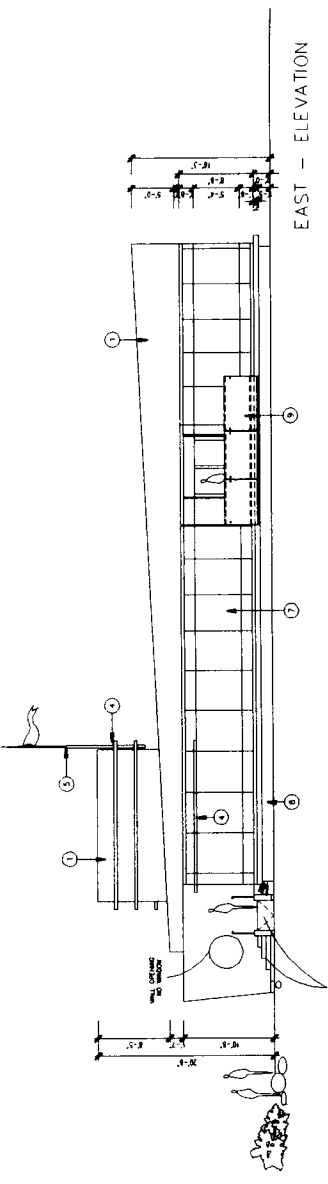

EAST - ELEVATION

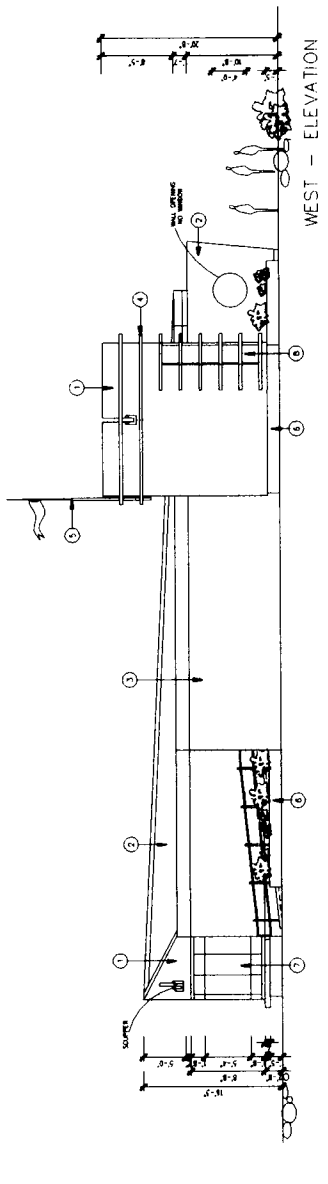

WEST - ELEVATION